

ORV 255 pg 2684, 2688,
2691

KNOX TOWNSHIP
N.W. QTR. SECTION 16
T-9 N; R-9 W
HOLMES COUNTY, OHIO

SURVEYED FOR: ERIK ABRAHAMSEN

REFERENCES

O.R. VOL. 206 PAGE 472
O.R. VOL. 241 PAGE 2209
O.R. VOL. 244 PAGE 1051



SURVEY RECORD 5 PAGE 166

UNRECORDED PROPERTY LINE SURVEY BY
JAMIE D. DARR DATED JULY 11, 2008.



BEARINGS ASSUMED

APPROVED FOR TRANSFER ONLY
NO SUBDIVISION PLAT REQUIRED

(O.R.C. 711.001 & 711.131)
Lot(s) not for building unless
approved by Board of Health.
HOLMES CO. PLANNING COMMISSION
By: Date: 12/21/15

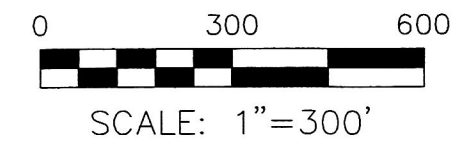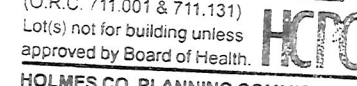

- STONE FOUND
- 5/8" REBAR FOUND UNLESS OTHERWISE NOTED
- 5/8" REBAR SET WITH I.D. CAP I.D. CAP MARKED "BAKER 6938"

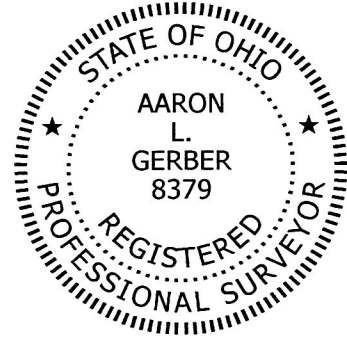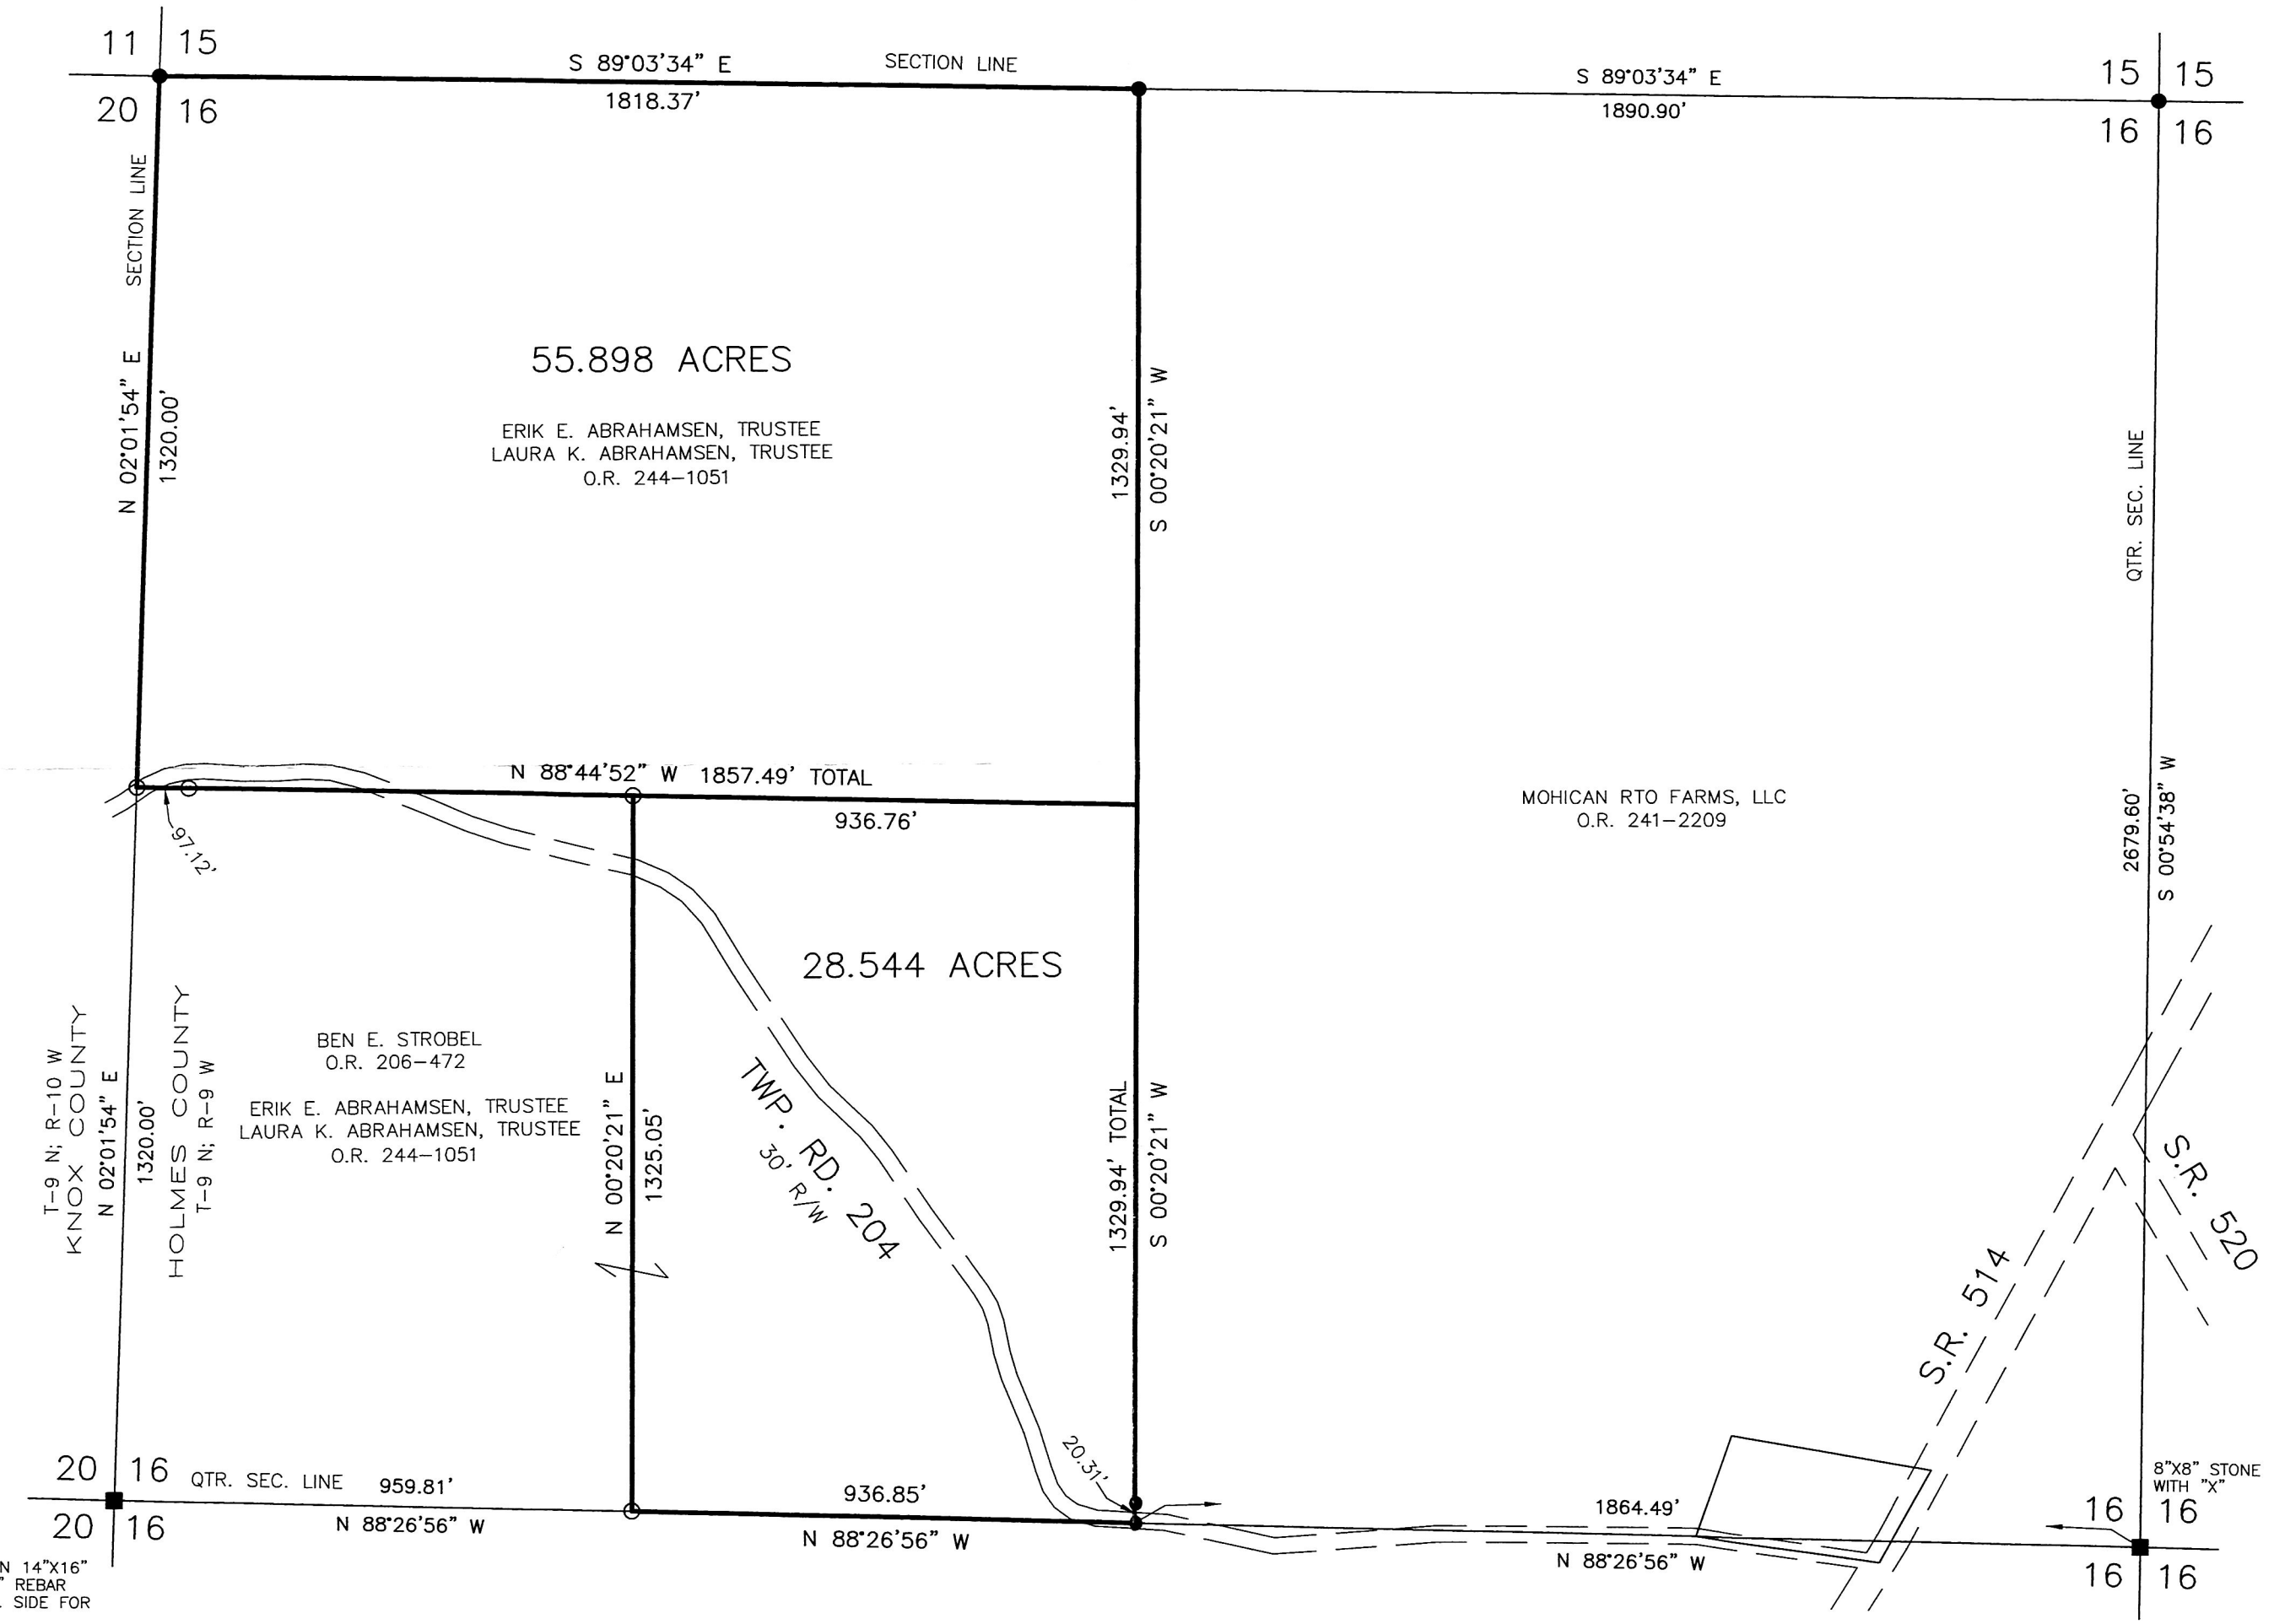

I CERTIFY THIS SURVEY TO BE CORRECT TO THE BEST OF MY KNOWLEDGE.

A.L.G.
AARON L. GERBER P.S. 8379
DATE: DECEMBER 12, 2014
ALG\JNG
FILE NAME: WORK5-2014\S-587-14\ALG

DONALD C. BAKER SURVEYING
138 N. CLAY STREET
MILLERSBURG, OHIO 44654
PH. 330-674-4788
FAX 330-674-6027
EMAIL: bakersurveying@gmail.com

PLAT APPROVED

11/18/15