

201600098331

B: 19 P: 2908

FILED FOR RECORD IN
HOLMES COUNTY, OH
ANITA HALL, COUNTY RECORDER
02/29/2016 11:27 AM
SMALL PLAT . 40.00

PAGES: 1
ORV 255 Pg 306a, 306b

HARDY TOWNSHIP
2ND QTR. LOT 16
T-9 N; R-7W
HOLMES COUNTY, OHIO

SURVEYED FOR: SUSAN KINNEY

REFERENCES

O.R. VOL. 84 PAGE 443
DEED VOL. 143 PAGE 276
DEED VOL. 260 PAGE 269
PLAT VOL. 14 PAGE 228
BEARINGS FROM PLAT VOL. 14 PAGE 228




I CERTIFY THIS SURVEY TO BE CORRECT
TO THE BEST OF MY KNOWLEDGE.

Donald C Baker
DONALD C. BAKER P.S. 6938

DATE: OCTOBER 8, 2015


KES\JPD

FILE NAME: WORK4\S-535-15\CJG

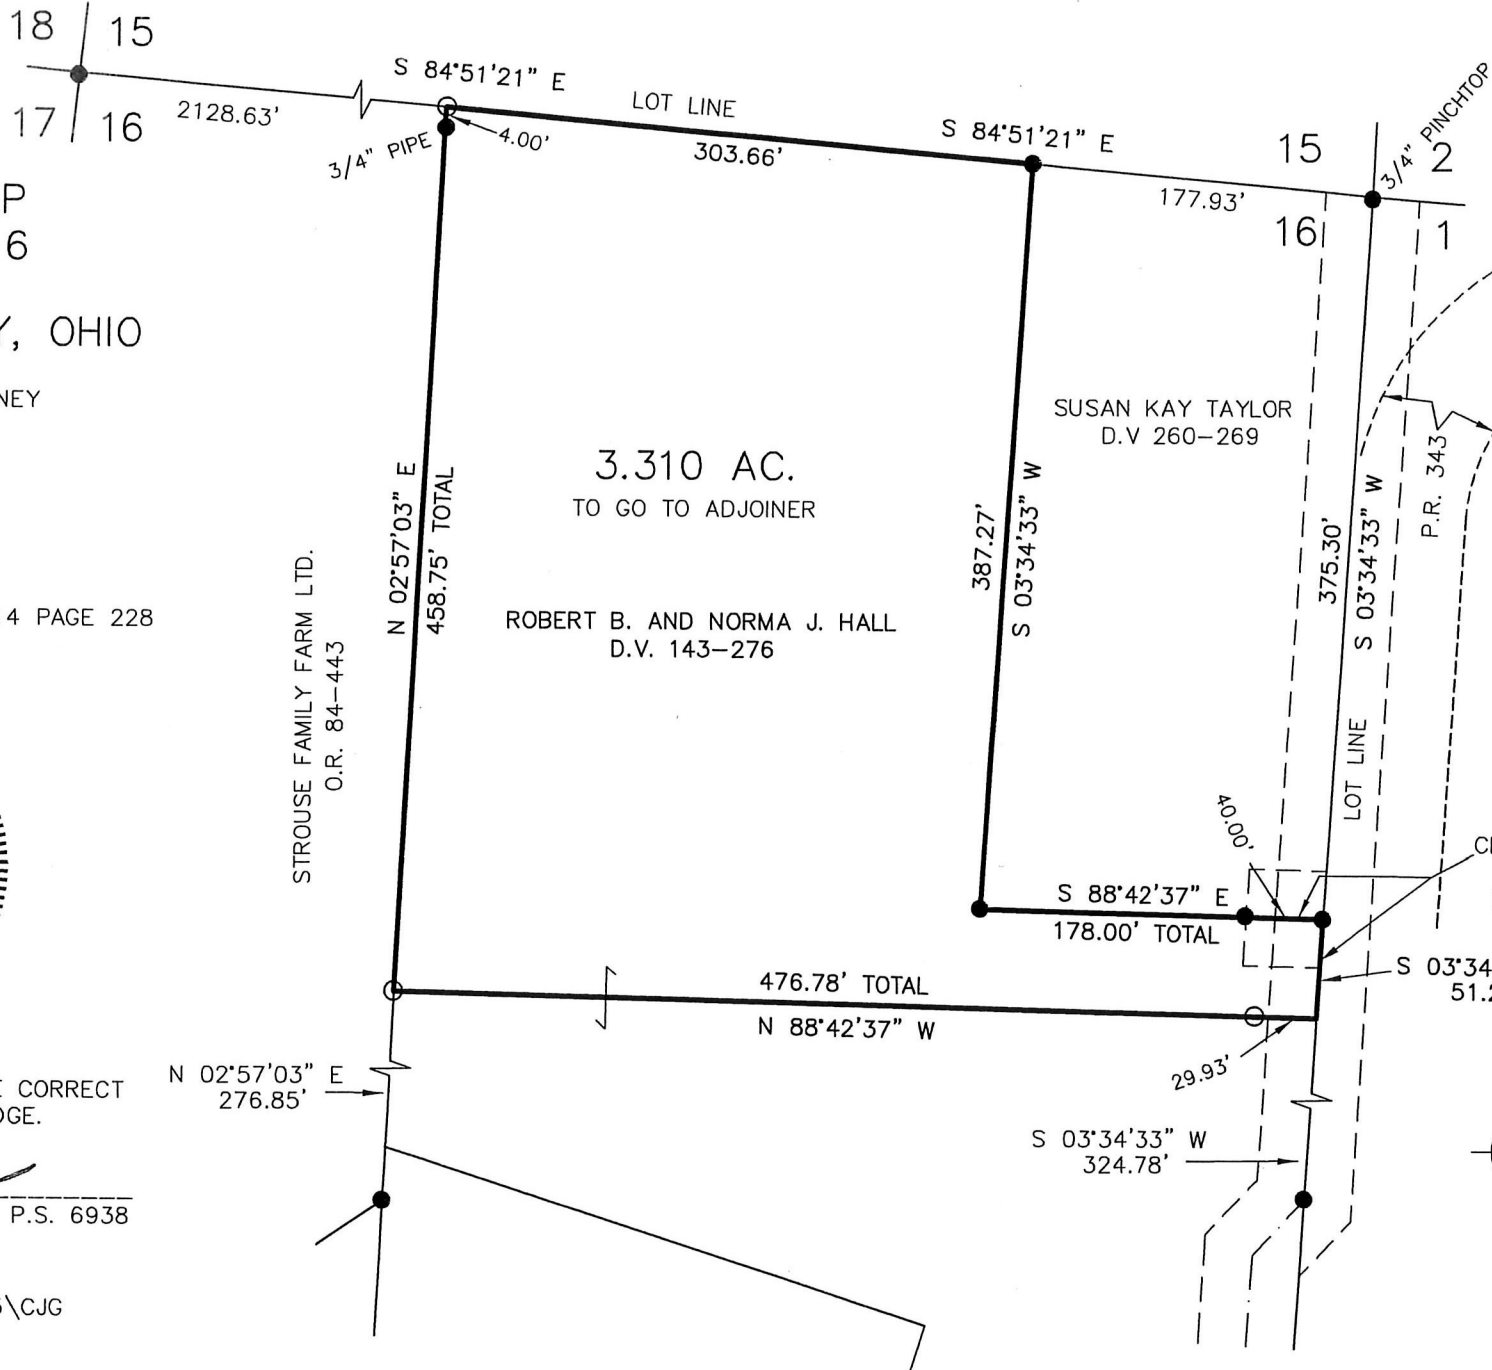

PLAT APPROVED

2/10/2016

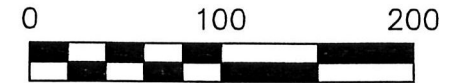

SCALE: 1"=100'

- 5/8" REBAR FOUND UNLESS OTHERWISE NOTED
- 5/8" REBAR SET WITH I.D. CAP I.D. CAP MARKED "BAKER 6938"

CENTERLINE EXISTING 50' EASEMENT
PLAT VOL. 12 PAGE 322
PLAT VOL. 14 PAGE 228


APPROVED FOR TRANSFER ONLY
NO SUBDIVISION PLAT REQUIRED

(O.R.C. 711.001 & 711.131)

Lot(s) not for building unless approved by Board of Health.

HOLMES CO. PLANNING COMMISSION

By: *[Signature]* Date: *2/10/16*

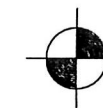

DONALD C. BAKER SURVEYING
138 N. CLAY STREET
MILLERSBURG, OHIO 44654
PH. 330-674-4788
FAX 330-674-6027