

201600098354

B: 19 P: 2909

FILED FOR RECORD IN  
HOLMES COUNTY, OH  
ANITA HALL, COUNTY RECORDER

03/01/2016 1:09 PM

SMALL PLAT . 40.00

PAGES: 1

PLAT APPROVED

2/10/2016

CLARK TOWNSHIP  
N.E. QTR. SECTION 15  
T-8 N; R-4 W  
HOLMES COUNTY, OHIO

ORV 255 Pg 3141

SURVEYED FOR: EDWIN TROYER

0 100 200




SCALE: 1"=100'

- 5/8" REBAR FOUND  
UNLESS OTHERWISE NOTED
- 5/8" REBAR SET WITH I.D. CAP  
I.D. CAP MARKED "BAKER 6938"

REFERENCES

- O.R. VOL. 93 PAGE 715
- O.R. VOL. 226 PAGE 1250
- PLAT VOL. 12 PAGE 457
- PLAT VOL. 18 PAGE 127
- BEARINGS FROM  
PLAT VOL. 12 PAGE 457

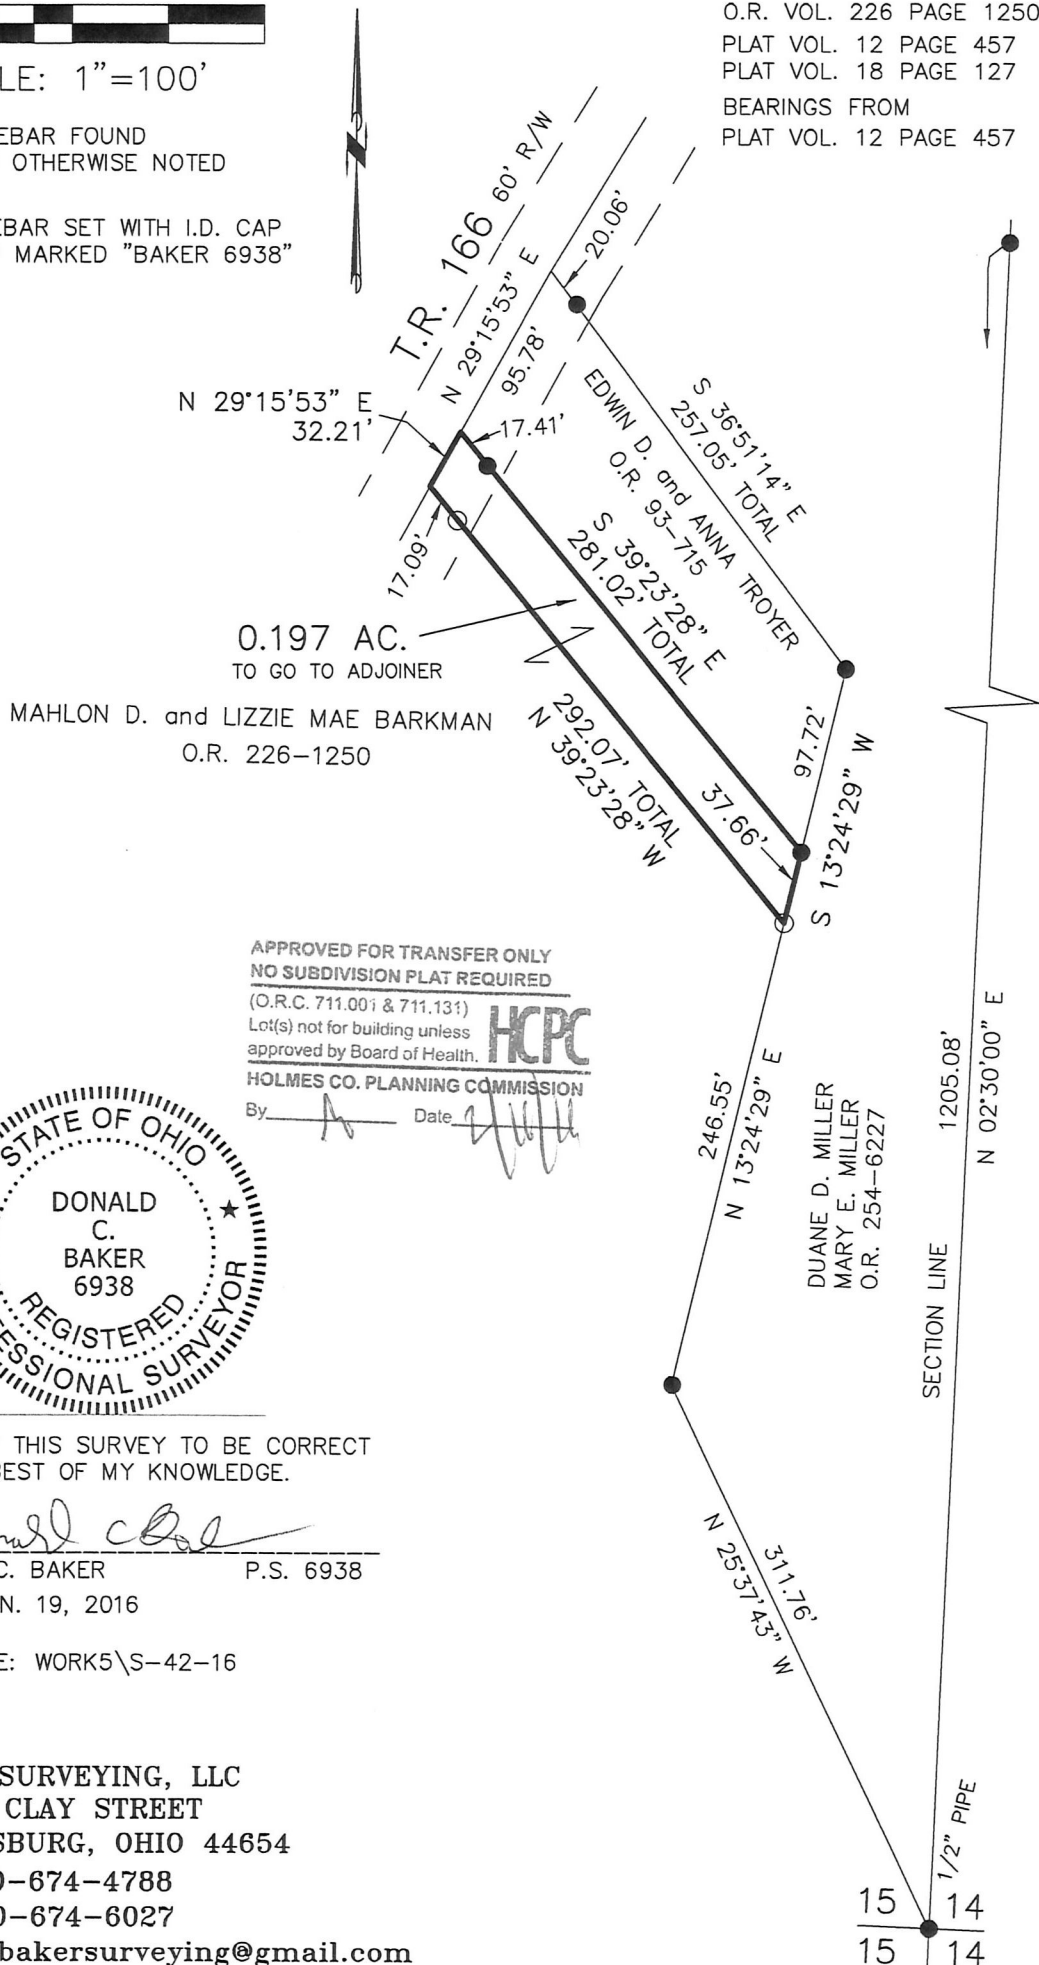

APPROVED FOR TRANSFER ONLY  
NO SUBDIVISION PLAT REQUIRED

(O.R.C. 711.001 & 711.131)

Lot(s) not for building unless

approved by Board of Health.



HOLMES CO. PLANNING COMMISSION

By: \_\_\_\_\_ Date: \_\_\_\_\_



I CERTIFY THIS SURVEY TO BE CORRECT  
TO THE BEST OF MY KNOWLEDGE.

*Donald C. Baker*

DONALD C. BAKER P.S. 6938

DATE: JAN. 19, 2016

CJG\JNG

FILE NAME: WORK5\S-42-16



BAKER SURVEYING, LLC  
138 N. CLAY STREET  
MILLERSBURG, OHIO 44654

PH. 330-674-4788

FAX 330-674-6027

EMAIL: [bakersurveying@gmail.com](mailto:bakersurveying@gmail.com)

