

8 0 1 9 2 8 3  
TX:4014126

0 100 200



SCALE: 1"=100'

- STONE FOUND
- 5/8" REBAR FOUND UNLESS OTHERWISE NOTED
- 5/8" REBAR SET WITH I.D. CAP I.D. CAP MARKED "BAKER 6938"

REFERENCES

- O.R. VOL. 95 PAGE 497
- O.R. VOL. 66 PAGE 187
- PLAT VOL. 3 PAGE 23
- PLAT VOL. 18 PAGE 143
- PLAT VOL. 19 PAGE 891
- PLAT VOL. 19 PAGE 1102
- BEARINGS FROM PLAT VOL. 18 PAGE 143




I CERTIFY THIS SURVEY TO BE CORRECT TO THE BEST OF MY KNOWLEDGE.

*Donald C. Baker*

DONALD C. BAKER P.S. 6938  
DATE: JAN. 19, 2016  
FDB\JPD  
FILE NAME: WORK4\S-38-16

MONROE TOWNSHIP  
1ST. QTR., LOT 31  
T-9 N; R-8 W  
HOLMES COUNTY, OHIO

SURVEYED FOR: CHARLES HUNTER

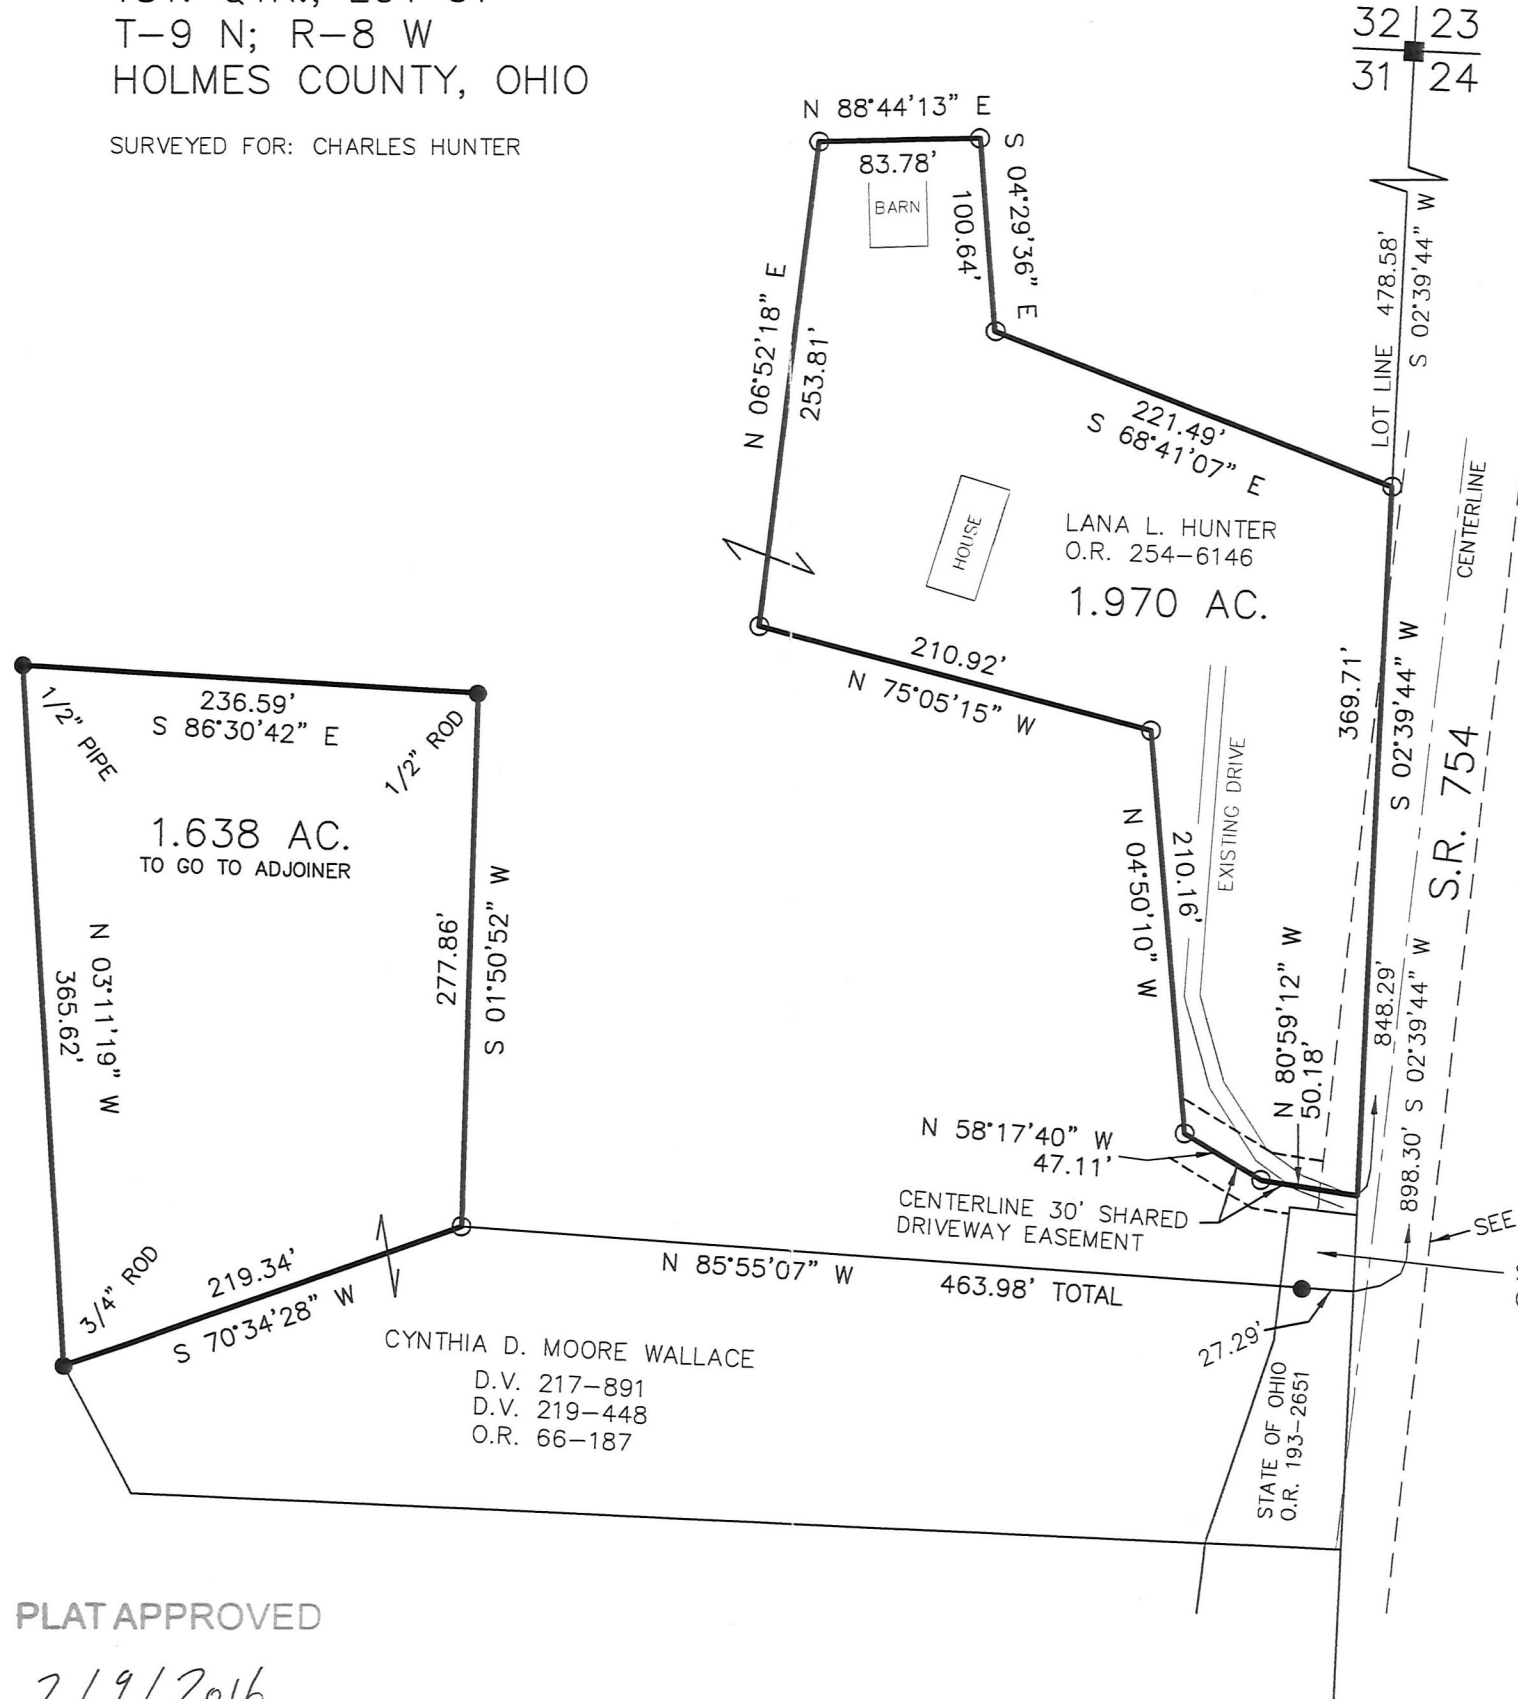


Additional approval for this and any adjacent properties must be requested and granted prior to any future transfers by deed. Recording of this document does not waive the requirements of local Health District Subdivision Regulations or other governing authorities which may be in effect at the time of any future deed transfer.



APPROVED FOR TRANSFER ONLY  
NO SUBDIVISION PLAT REQUIRED  
(O.R.C. 711.001 & 711.131)  
Lot(s) not for building unless approved by Board of Health.  
HOLMES CO. PLANNING COMMISSION  
By: *[Signature]* Date: *2-12-16*

201600098375  
B: 19 P: 2911  
FILED FOR RECORD IN  
HOLMES COUNTY, OH  
ANITA HALL, COUNTY RECORDER  
03/02/2016 9:34 AM  
SMALL PLAT . 40.00  
PAGES: 1

ORY 255 PG-3261

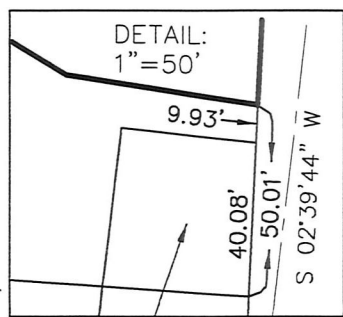

STATE OF OHIO  
O.R. 198-3299



DONALD C. BAKER SURVEYING  
138 N. CLAY STREET  
MILLERSBURG, OHIO 44654  
PH. 330-674-4788  
FAX 330-674-6027

PLAT APPROVED

*2/19/2016*