

CLARK TOWNSHIP  
 N.W. QTR. SECTION 20  
 T-8 N; R-5 W  
 HOLMES COUNTY, OHIO

SURVEYED FOR: NORMAN TROYER

REFERENCES

O.R. VOL. 117 PAGE 892  
 O.R. VOL. 240 PAGE 1339  
 PLAT VOL. 16 PAGE 697  
 PLAT VOL. 19 PAGE 1921  
 BEARINGS FROM PLAT VOL. 19 PAGE 1921

0 200 400




SCALE: 1"=200'

- STONE FOUND
- ▲ R.R. SPIKE FOUND
- 5/8" REBAR FOUND UNLESS OTHERWISE NOTED
- 5/8" REBAR SET WITH I.D. CAP I.D. CAP MARKED "BAKER 6938"

201600098479  
 B: 19 P: 2917  
 FILED FOR RECORD IN  
 HOLMES COUNTY, OH  
 ANITA HALL, COUNTY RECORDER  
 03/08/2016 2:08 PM  
 SMALL PLAT . 40.00  
 PAGES: 1

ORV 255 Pg 3784

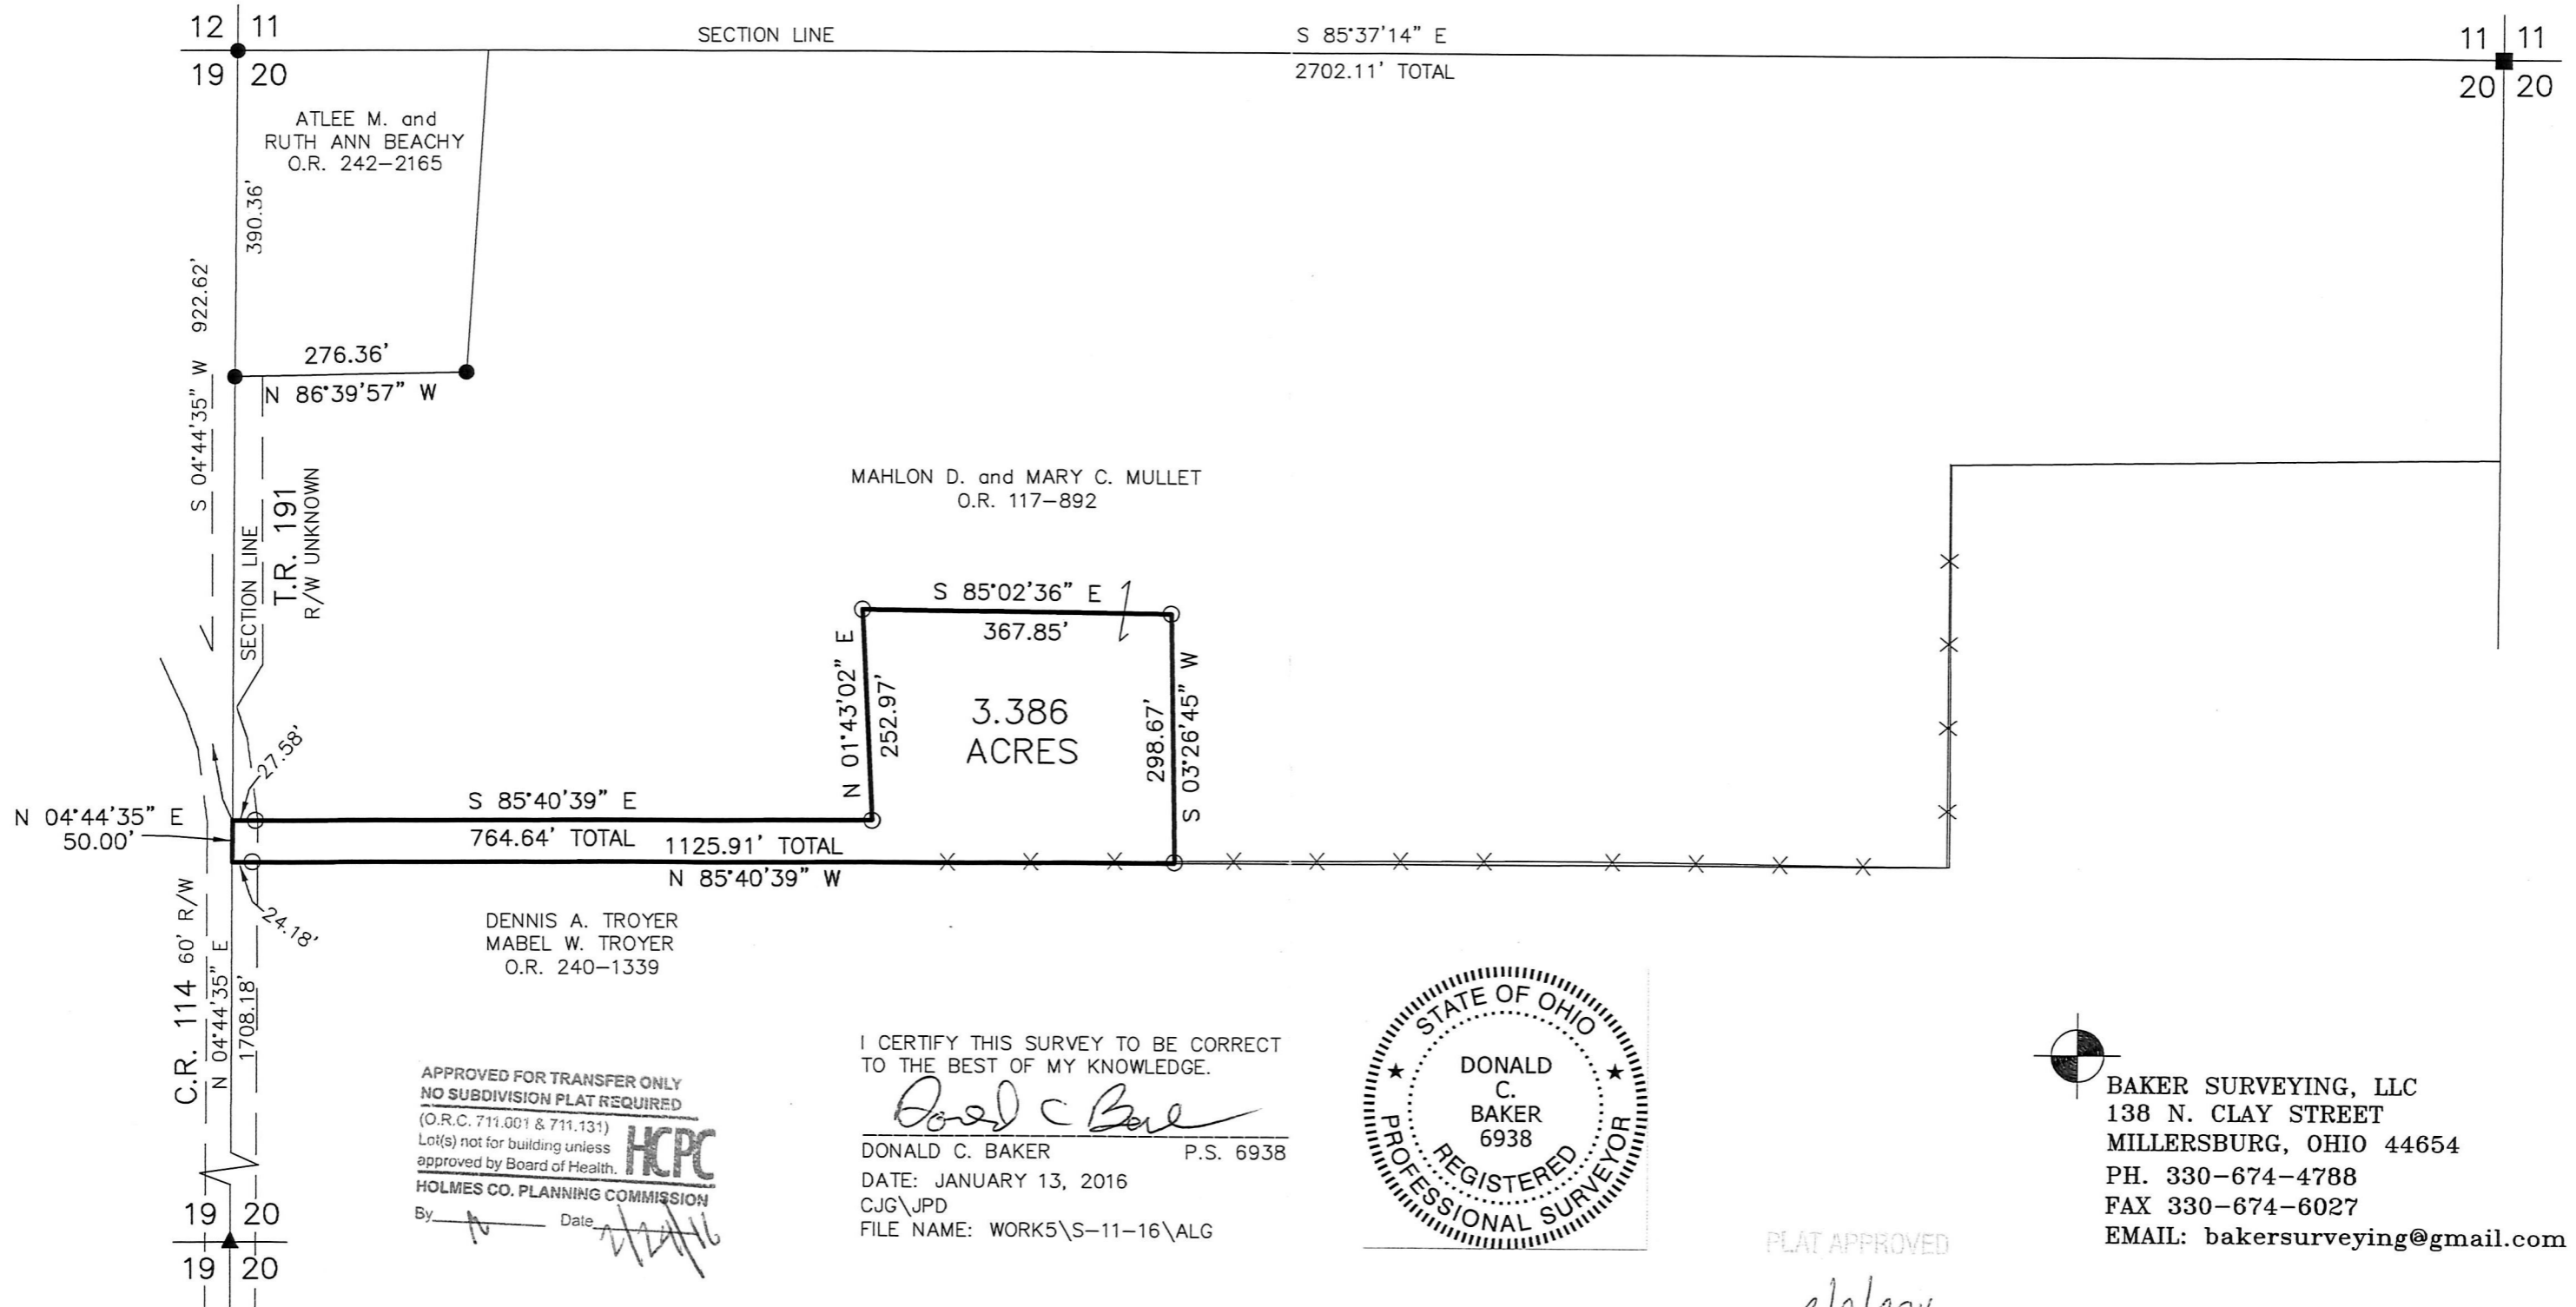

APPROVED FOR TRANSFER ONLY  
 NO SUBDIVISION PLAT REQUIRED  
 (O.R.C. 711.001 & 711.131)  
 Lot(s) not for building unless  
 approved by Board of Health.  
 HCPC  
 HOLMES CO. PLANNING COMMISSION  
 By *[Signature]* Date *1/13/16*

I CERTIFY THIS SURVEY TO BE CORRECT  
 TO THE BEST OF MY KNOWLEDGE.  
*[Signature]*  
 DONALD C. BAKER P.S. 6938  
 DATE: JANUARY 13, 2016  
 C/JG\JPD  
 FILE NAME: WORK5\S-11-16\ALG



BAKER SURVEYING, LLC  
 138 N. CLAY STREET  
 MILLERSBURG, OHIO 44654  
 PH. 330-674-4788  
 FAX 330-674-6027  
 EMAIL: bakersurveying@gmail.com

PLAT APPROVED  
*2/1/2016*