


BERLIN TOWNSHIP  
N.E. QTR. SECTION 4  
T-9 N; R-5 W  
HOLMES COUNTY, OHIO

SURVEYED FOR: ATLEE MILLER

0 200 400

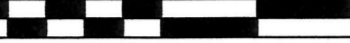

SCALE: 1"=200'

- ▲ R.R. SPIKE FOUND
- 5/8" REBAR FOUND UNLESS OTHERWISE NOTED
- 5/8" REBAR SET WITH I.D. CAP I.D. CAP MARKED "BAKER 6938"


REFERENCES

- DEED VOL. 201 PAGE 605
  - DEED VOL. 206 PAGE 426
  - DEED VOL. 233 PAGE 736
  - DEED VOL. 241 PAGE 625
  - DEED VOL. 247 PAGE 120
  - DEED VOL. 263 PAGE 948
  - DEED VOL. 264 PAGE 1
  - DEED VOL. 264 PAGE 188
  - O.R. VOL. 132 PAGE 298
  - O.R. VOL. 140 PAGE 823
  - O.R. VOL. 190 PAGE 467
  - O.R. VOL. 215 PAGE 63
  - O.R. VOL. 215 PAGE 67
  - O.R. VOL. 225 PAGE 1887
  - PLAT VOL. 8 PAGE 449
  - PLAT VOL. 17 PAGE 321
  - PLAT VOL. 17 PAGE 780
  - PLAT VOL. 18 PAGE 544
  - PLAT VOL. 19 PAGE 750
- BEARINGS FROM PLAT VOL. 17 PAGE 780



I CERTIFY THIS SURVEY TO BE CORRECT TO THE BEST OF MY KNOWLEDGE.

*Donald C. Baker*  
DONALD C. BAKER P.S. 6938  
DATE: JUNE 2, 2015  
FDB\CJG  
FILE NAME: WORK4\S-201-15

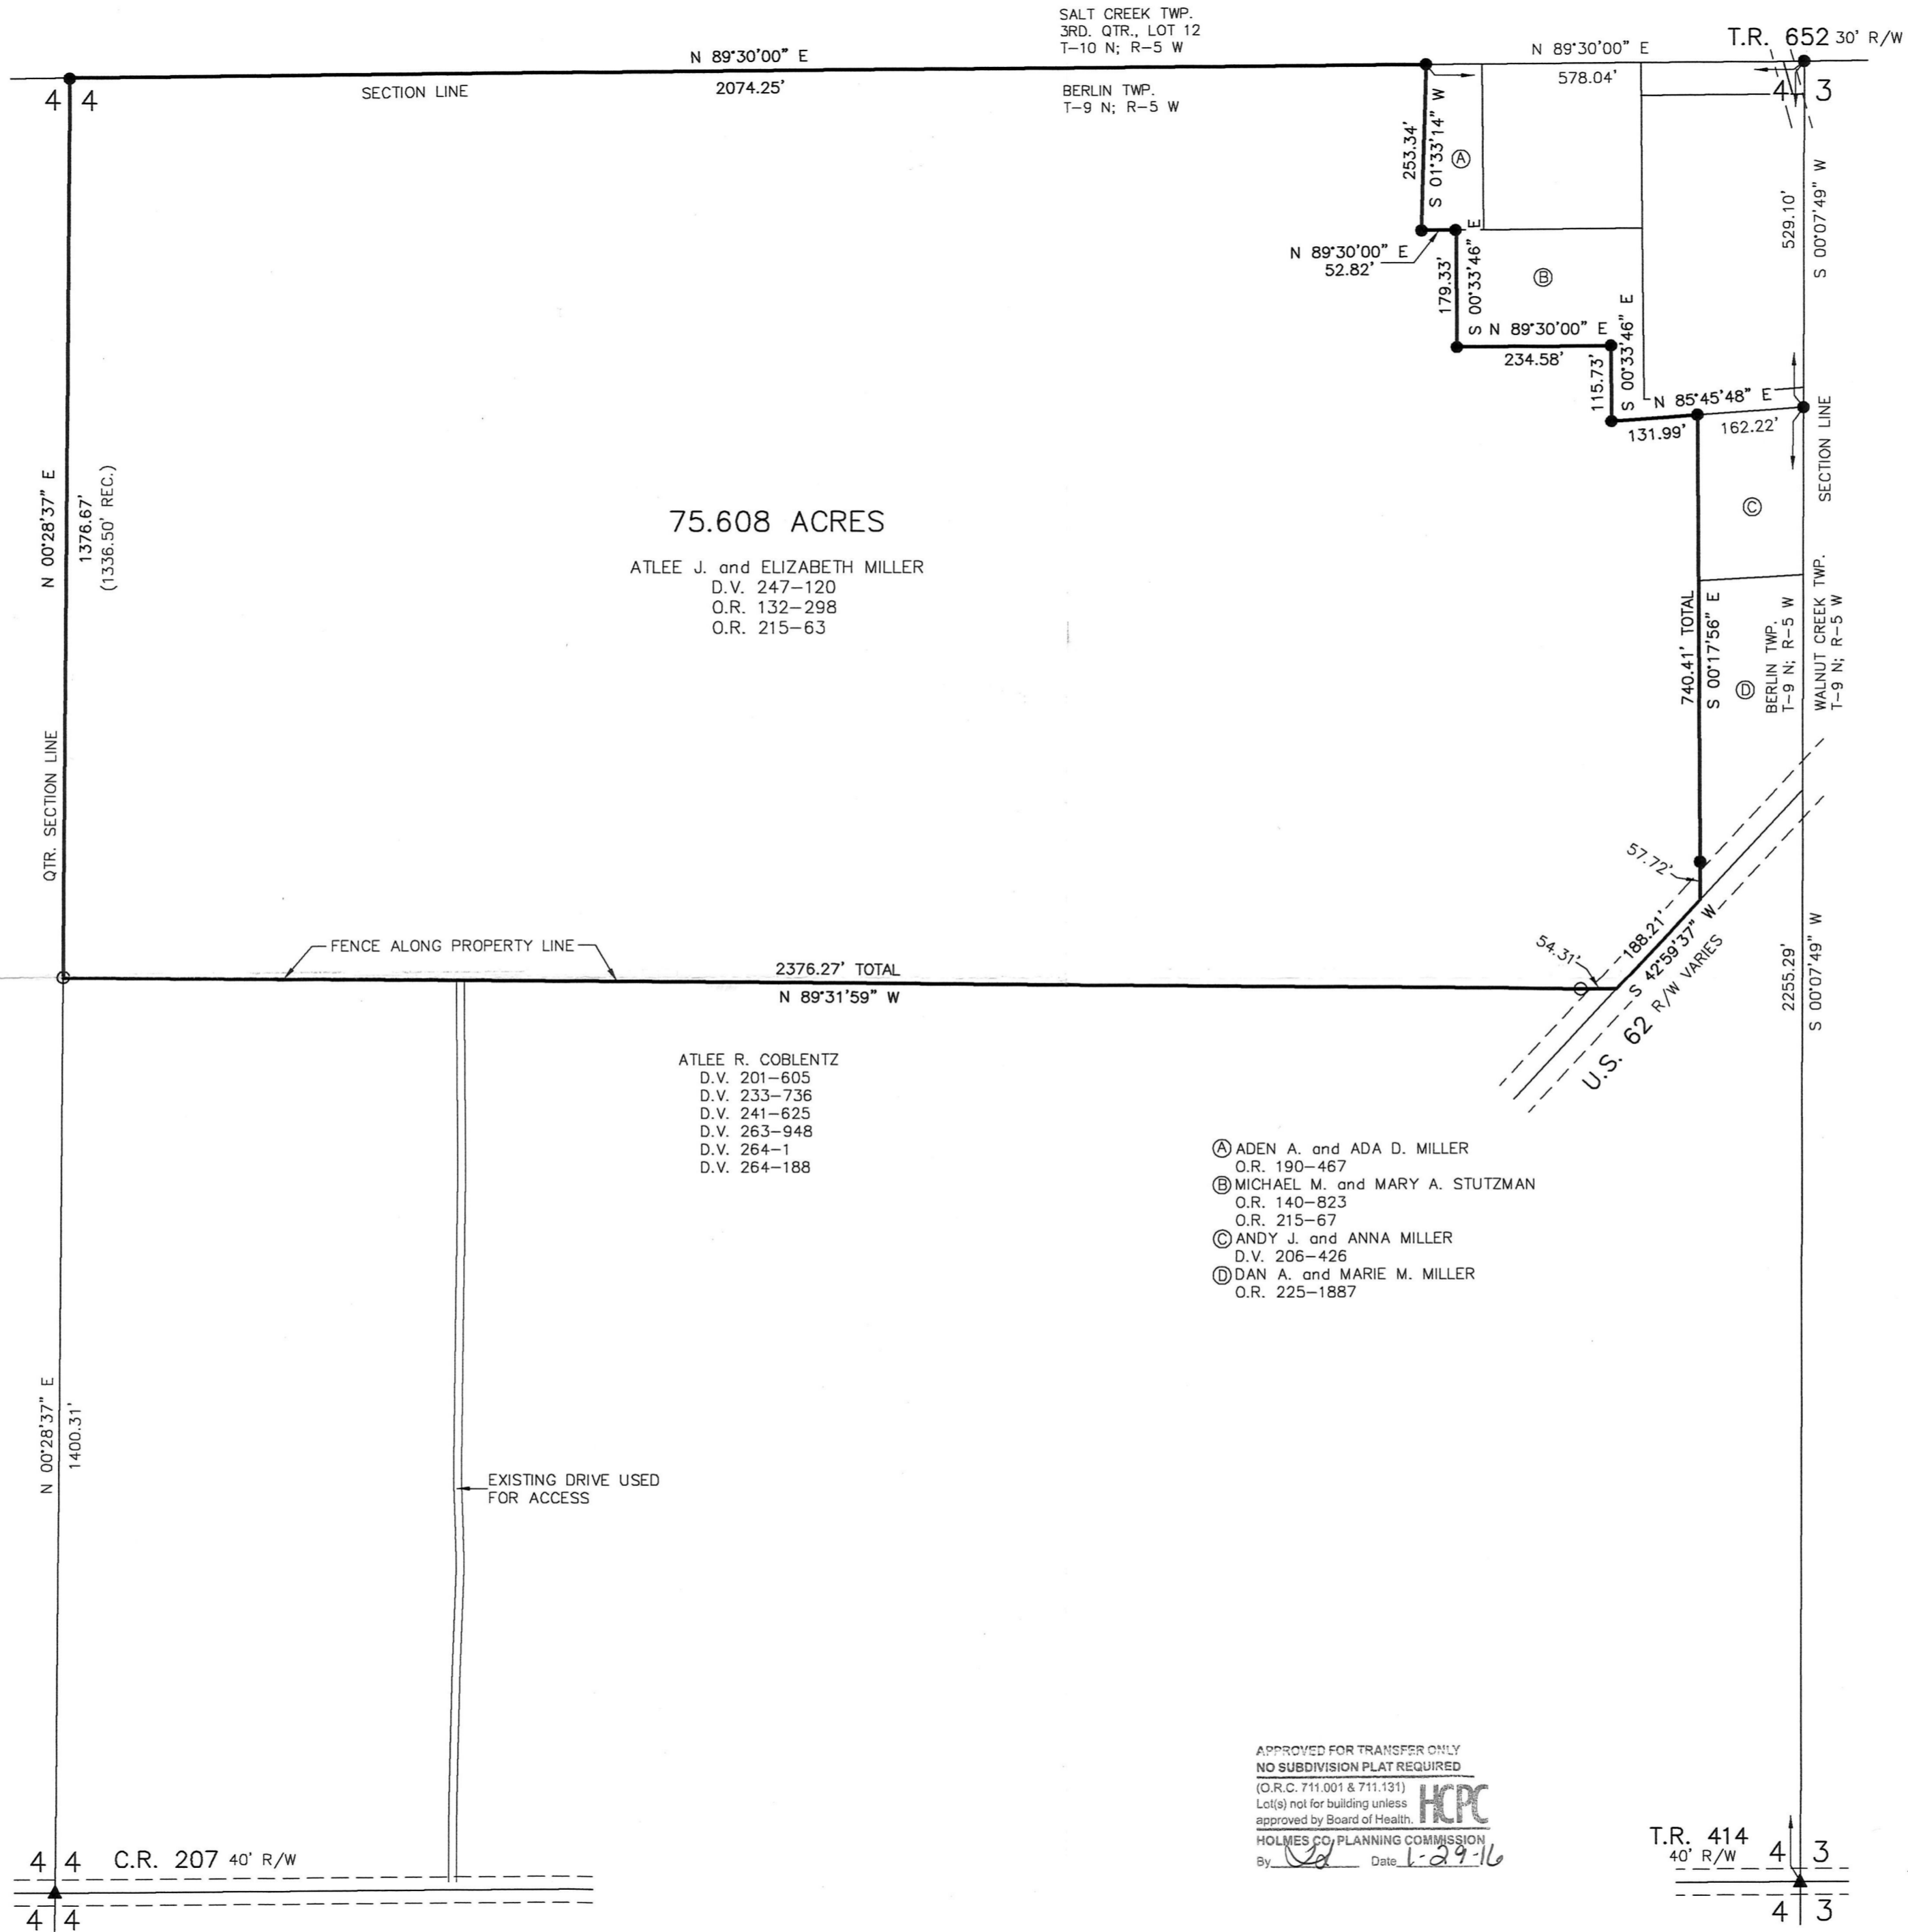

201600098536  
B: 19 P: 2920  
FILED FOR RECORD IN  
HOLMES COUNTY, OH  
ANITA HALL, COUNTY RECORDER  
03/11/2016 3:29 PM  
PLAT MED. 43.20  
PARPS: 1

ORV 255 P4081

- ▲ ADEN A. and ADA D. MILLER  
O.R. 190-467
- MICHAEL M. and MARY A. STUTZMAN  
O.R. 140-823  
O.R. 215-67
- ANDY J. and ANNA MILLER  
D.V. 206-426
- DAN A. and MARIE M. MILLER  
O.R. 225-1887

APPROVED FOR TRANSFER ONLY  
NO SUBDIVISION PLAT REQUIRED  
(O.R.C. 711.001 & 711.131)  
Lot(s) not for building unless approved by Board of Health.  
**HCP**  
HOLMES CO. PLANNING COMMISSION  
By: *[Signature]* Date: 6-29-16

T.R. 414  
40' R/W  
4 3  
4 3

PLAT APPROVED  
1 / 25 / 2016

**DONALD C. BAKER SURVEYING**  
138 N. CLAY STREET  
MILLERSBURG, OHIO 44654  
PH. 330-674-4788  
FAX 330-674-6027