



CLARK TOWNSHIP  
N.E. QTR. SECTION 21  
T-8 N; R-5 W  
HOLMES COUNTY, OHIO

SURVEYED FOR: MAHLON YODER

201600098541

B: 19 P: 2921

FILED FOR RECORD IN  
HOLMES COUNTY, OH  
ANITA HALL, COUNTY RECORDER

03/11/2016 3:43 PM

SMALL PLAT . 40.00

PAGES: 1

ORV 255 4093

Additional approval for this and any adjacent properties must be requested and granted prior to any future transfers by deed. Recording of this document does not waive the requirements of local Health District Subdivision Regulations or other governing authorities which may be in effect at the time of any future deed transfer.



APPROVED FOR TRANSFER ONLY  
NO SUBDIVISION PLAT REQUIRED

(O.R.C. 711.001 & 711.131)  
Lot(s) not for building unless approved by Board of Health.



HOLMES CO. PLANNING COMMISSION  
By: *[Signature]* Date: 3-4-16

0 200 400




SCALE: 1"=200'

- STONE FOUND
- 5/8" REBAR FOUND UNLESS OTHERWISE NOTED
- 5/8" REBAR SET WITH I.D. CAP I.D. CAP MARKED "BAKER 6938"

REFERENCES

- DEED VOL. 254 PAGE 539
- DEED VOL. 254 PAGE 542
- DEED VOL. 275 PAGE 487
- DEED VOL. 275 PAGE 970
- PLAT VOL. 8 PAGE 731
- PLAT VOL. 12 PAGE 867
- PLAT VOL. 16 PAGE 239
- PLAT VOL. 14 PAGE 757
- PLAT VOL. 12 PAGE 130
- BEARINGS FROM PLAT VOL. 16 PAGE 239

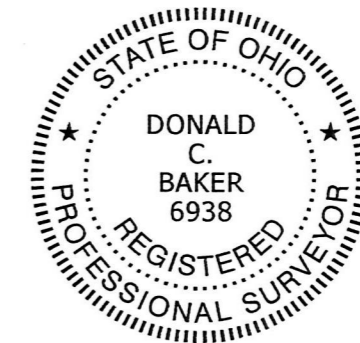

I CERTIFY THIS SURVEY TO BE CORRECT TO THE BEST OF MY KNOWLEDGE.



*[Signature]*

DONALD C. BAKER P.S. 6938

DATE: FEB. 24, 2016

FDB\KES

FILE NAME: WORK4\S-81-16B

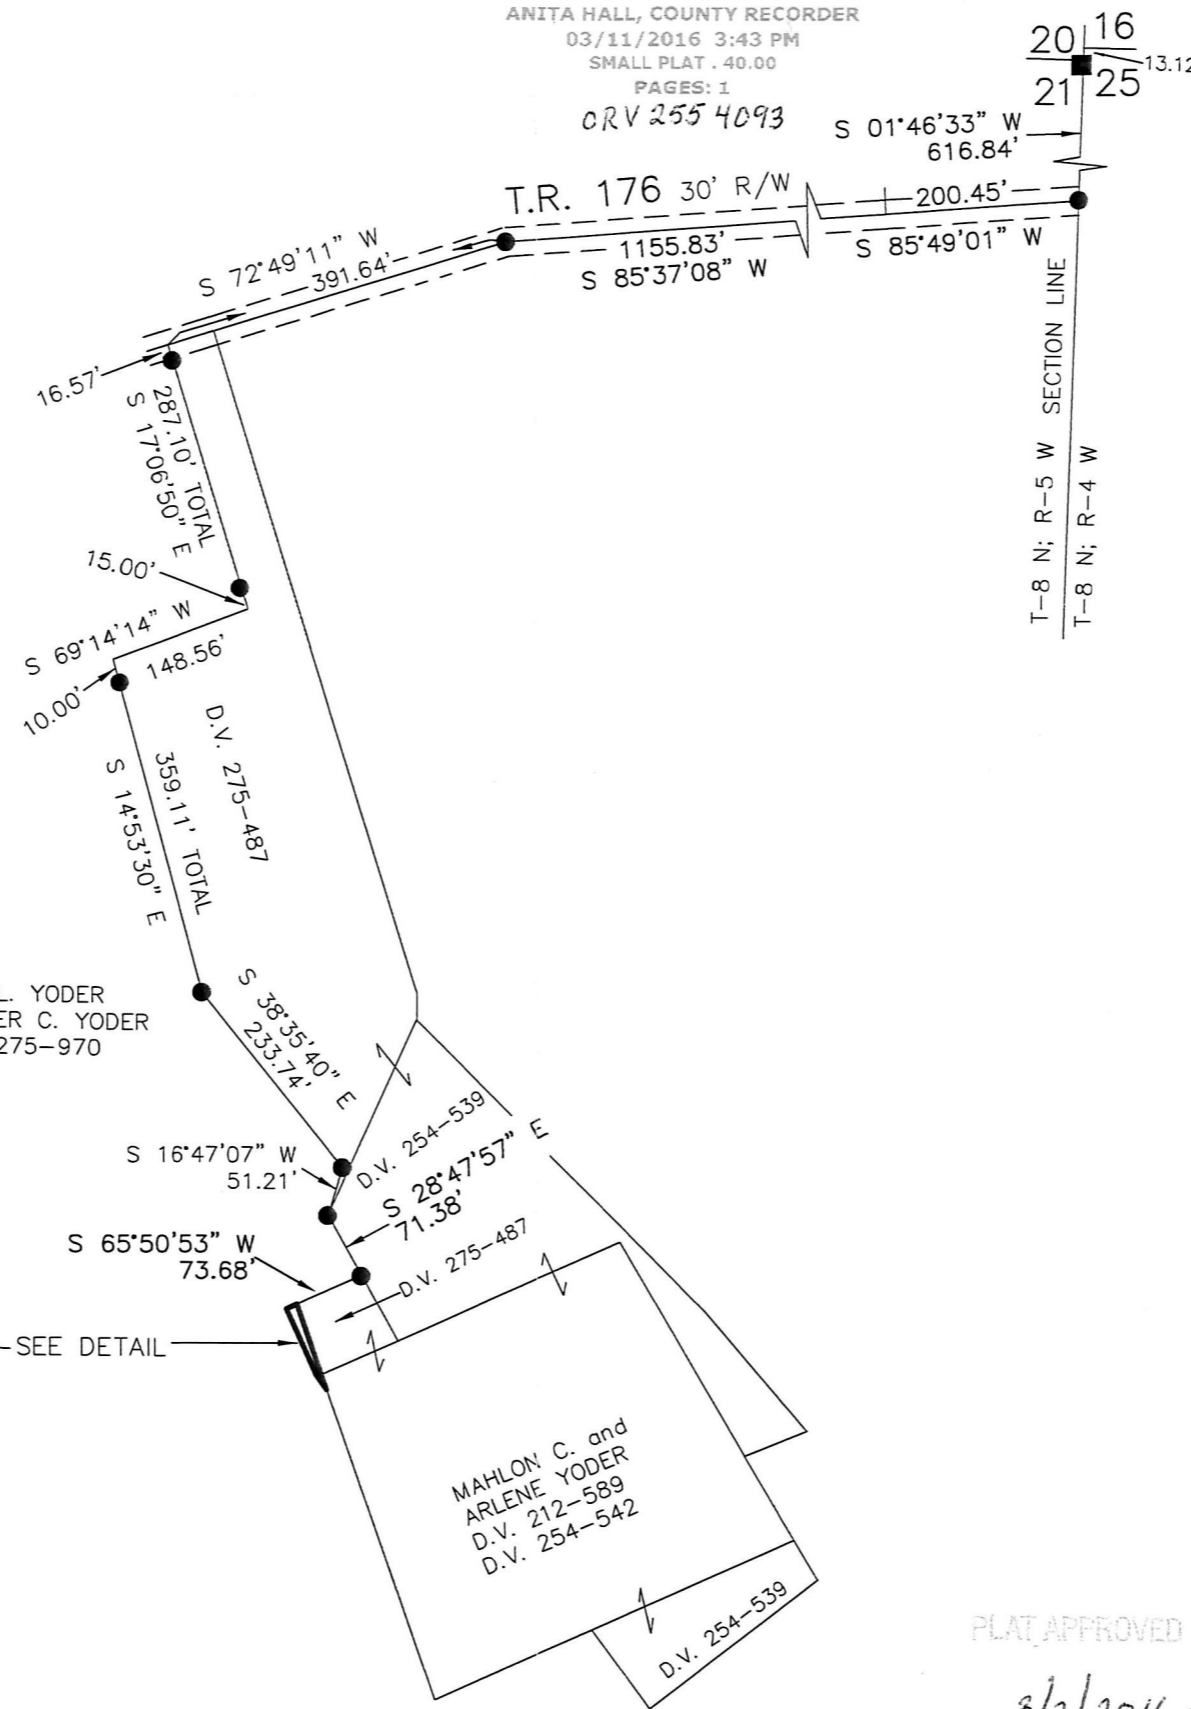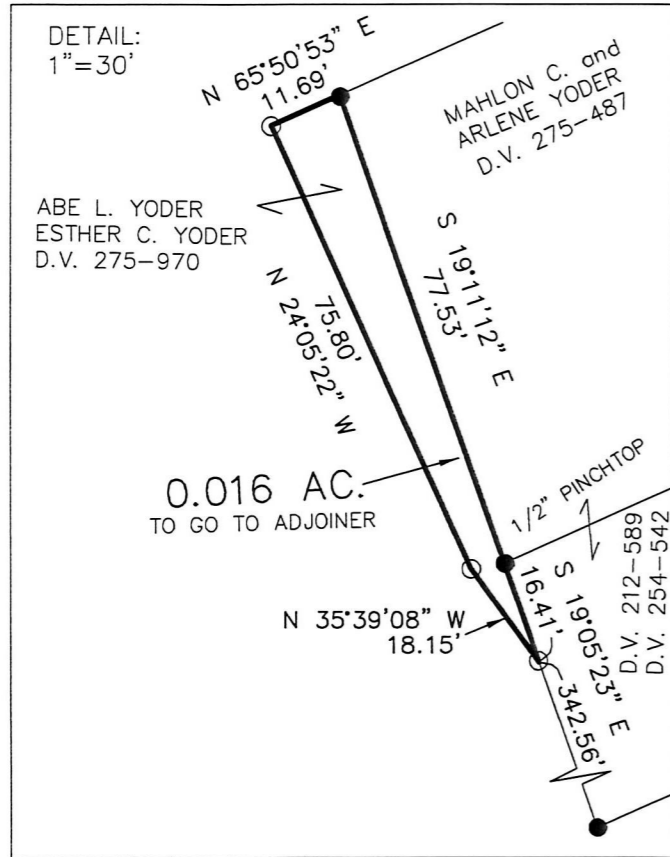

BAKER SURVEYING, LLC  
138 N. CLAY STREET  
MILLERSBURG, OHIO 44654  
PH. 330-674-4788  
FAX 330-674-6027

PLAT APPROVED

3/2/2016