

201600098596


B: 19 P: 2927

FILED FOR RECORD IN  
HOLMES COUNTY, OH  
ANITA HALL, COUNTY RECORDER  
03/16/2016 9:18 AM  
SMALL PLAT . 40.00  
PAGES: 1

PLAT APPROVED

3/1/2016 TD

ORV 255 4893

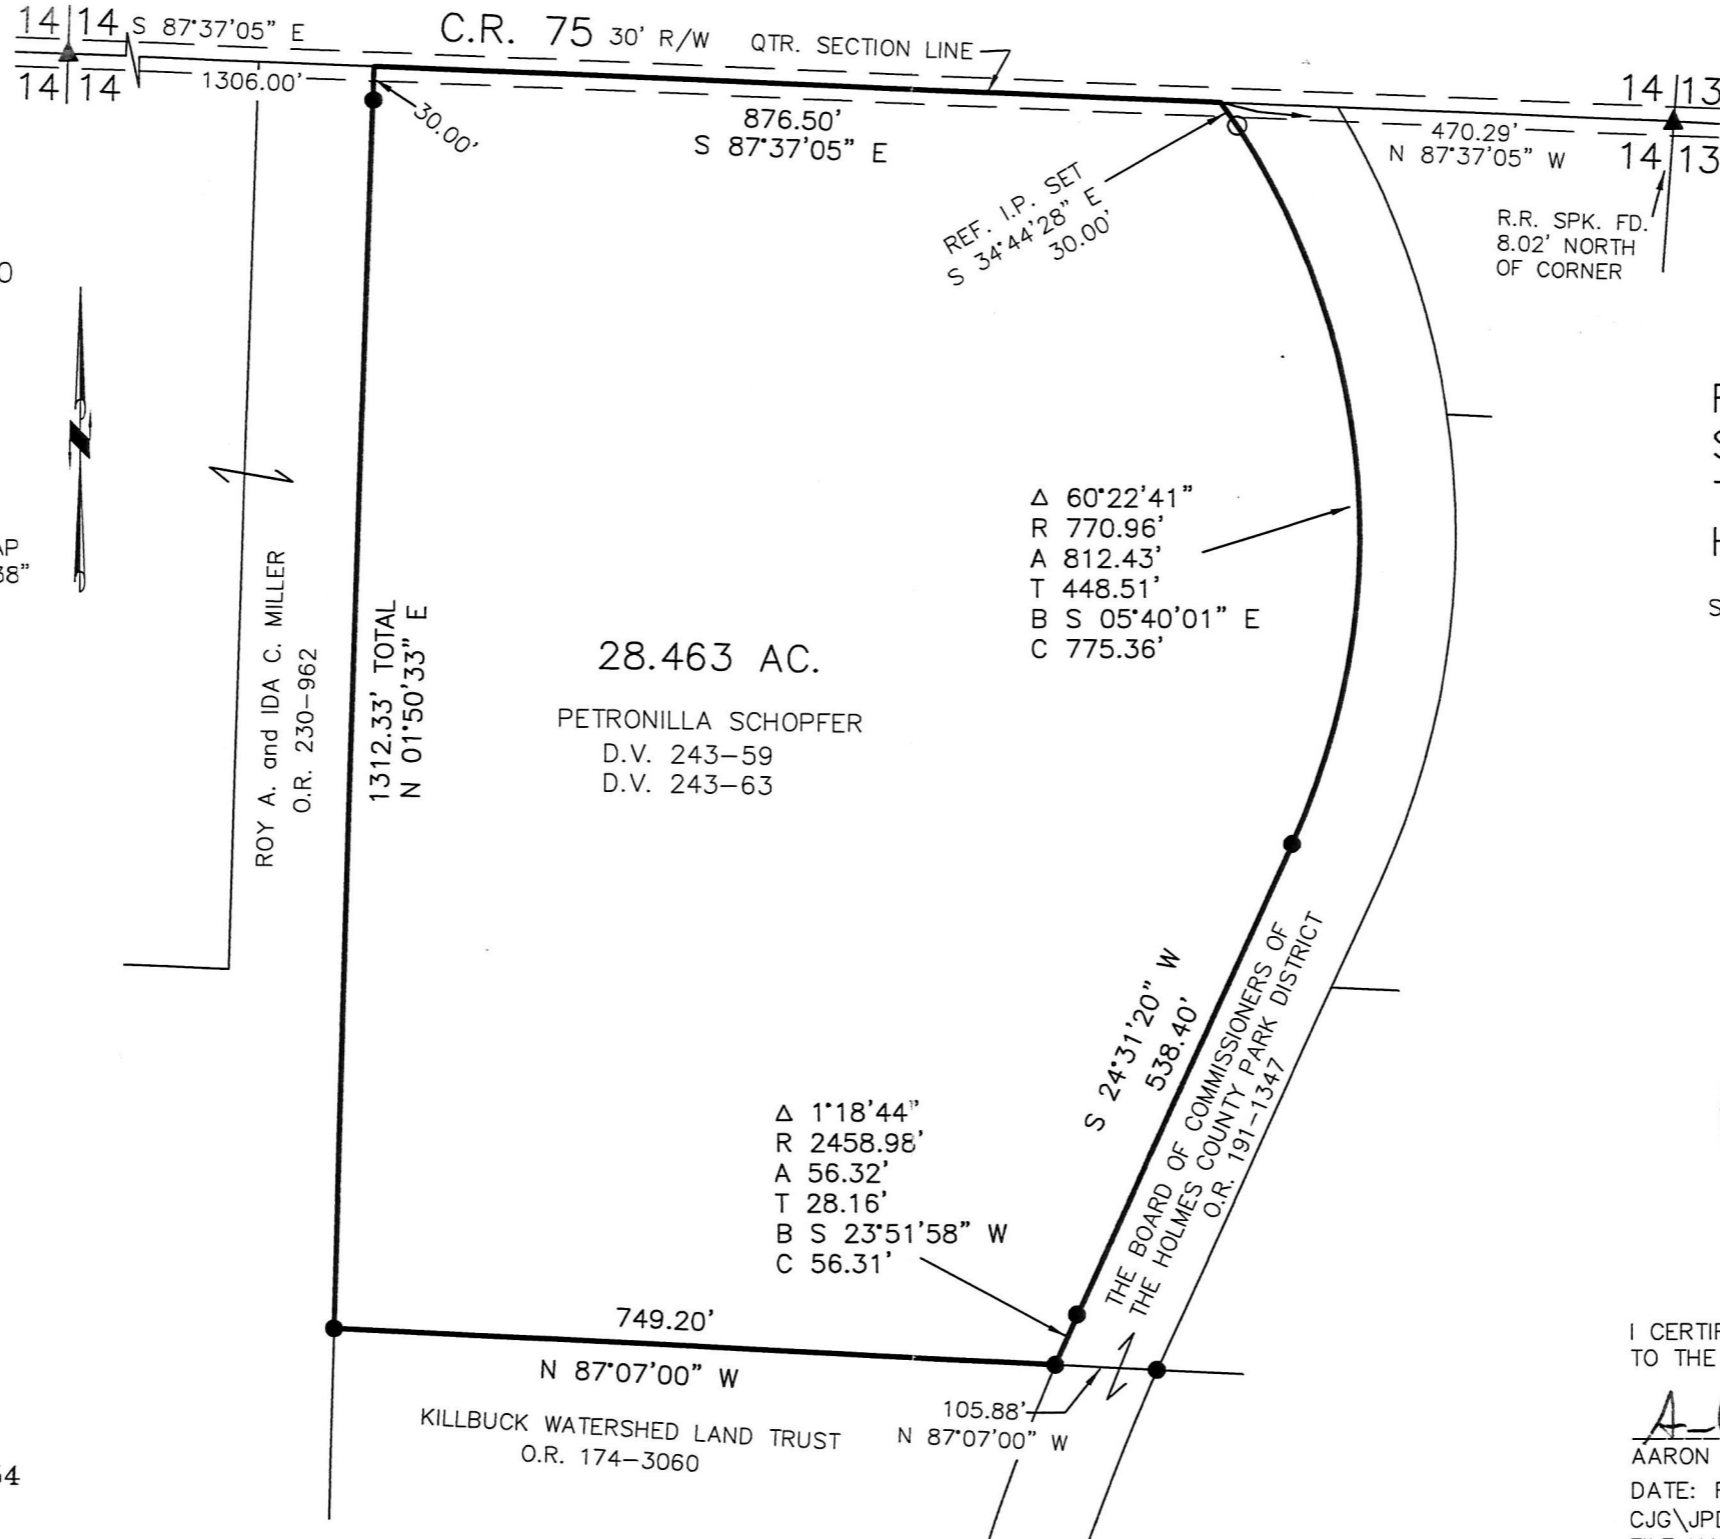

SCALE: 1"=200'

- ▲ R.R. SPIKE FOUND
- 5/8" REBAR FOUND UNLESS OTHERWISE NOTED
- 5/8" REBAR SET WITH I.D. CAP I.D. CAP MARKED "BAKER 6938"

REFERENCES

- DEED VOL. 243 PAGE 63
- O.R. VOL. 174 PAGE 3060
- O.R. VOL. 191 PAGE 1347
- O.R. VOL. 230 PAGE 962
- PLAT VOL. 2 PAGE 375
- PLAT VOL. 2 PAGE 282
- PLAT VOL. 14 PAGE 499
- PLAT VOL. 17 PAGE 495
- PLAT VOL. 17 PAGE 770
- BEARINGS FROM PLAT VOL. 2 PAGE 375

APPROVED FOR TRANSFER ONLY  
NO SUBDIVISION PLAT REQUIRED

(O.R.C. 711.001 & 711.13)

Lot(s) not for building unless approved by Board of Health.

HOLMES CO. PLANNING COMMISSION

By: *AG* Date: 3/16/16

RICHLAND TOWNSHIP  
S.E. QTR. SECTION 14  
T-8 N; R-9 W  
HOLMES COUNTY, OHIO

SURVEYED FOR: PETRONILLA SCHOPFER



I CERTIFY THIS SURVEY TO BE CORRECT TO THE BEST OF MY KNOWLEDGE.

*AG*  
AARON L. GERBER P.S. 8379  
DATE: FEB. 4, 2016  
CJG\JPD  
FILE NAME: WORK5\S-33-16



BAKER SURVEYING, LLC  
138 N. CLAY STREET  
MILLERSBURG, OHIO 44654  
PH. 330-674-4788  
FAX 330-674-6027  
EMAIL: bakersurveying@gmail.com