


201600098610  
 B: 19 P: 2928  
 FILED FOR RECORD IN  
 HOLMES COUNTY, OH  
 ANITA HALL, COUNTY RECORDER  
 03/17/2016 10:09 AM  
 PLAT MED - 43.20  
 RACER: 1


ORV 255 P4442, 4444

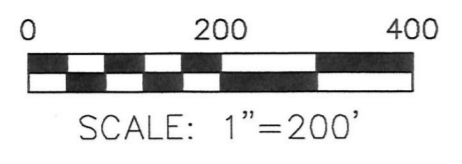

- ▲ R.R. SPIKE FOUND
- 5/8" REBAR FOUND  
UNLESS OTHERWISE NOTED
- 5/8" REBAR SET WITH I.D. CAP  
I.D. CAP MARKED "BAKER 6938"

- REFERENCES
- DEED VOL. 281 PAGE 531
  - O.R. VOL. 27 PAGE 193
  - O.R. VOL. 194 PAGE 222
  - O.R. VOL. 198 PAGE 2145
  - O.R. VOL. 254 PAGE 5197
  - PLAT VOL. 12 PAGE 363
  - PLAT VOL. 10 PAGE 173
  - PLAT VOL. 19 PAGE 1090
  - PLAT VOL. 14 PAGE 757
  - PLAT VOL. 19 PAGE 137
  - PLAT VOL. 19 PAGE 904
  - PLAT VOL. 16 PAGE 407
  - PLAT VOL. 14 PAGE 15
- BEARINGS FROM  
 PLAT VOL. 14 PAGE 757

HARDY TOWNSHIP  
 3RD. QTR., LOT 12  
 T-9 N; R-7 W  
 HOLMES COUNTY, OHIO  
 SURVEYED FOR: TOM BIRD

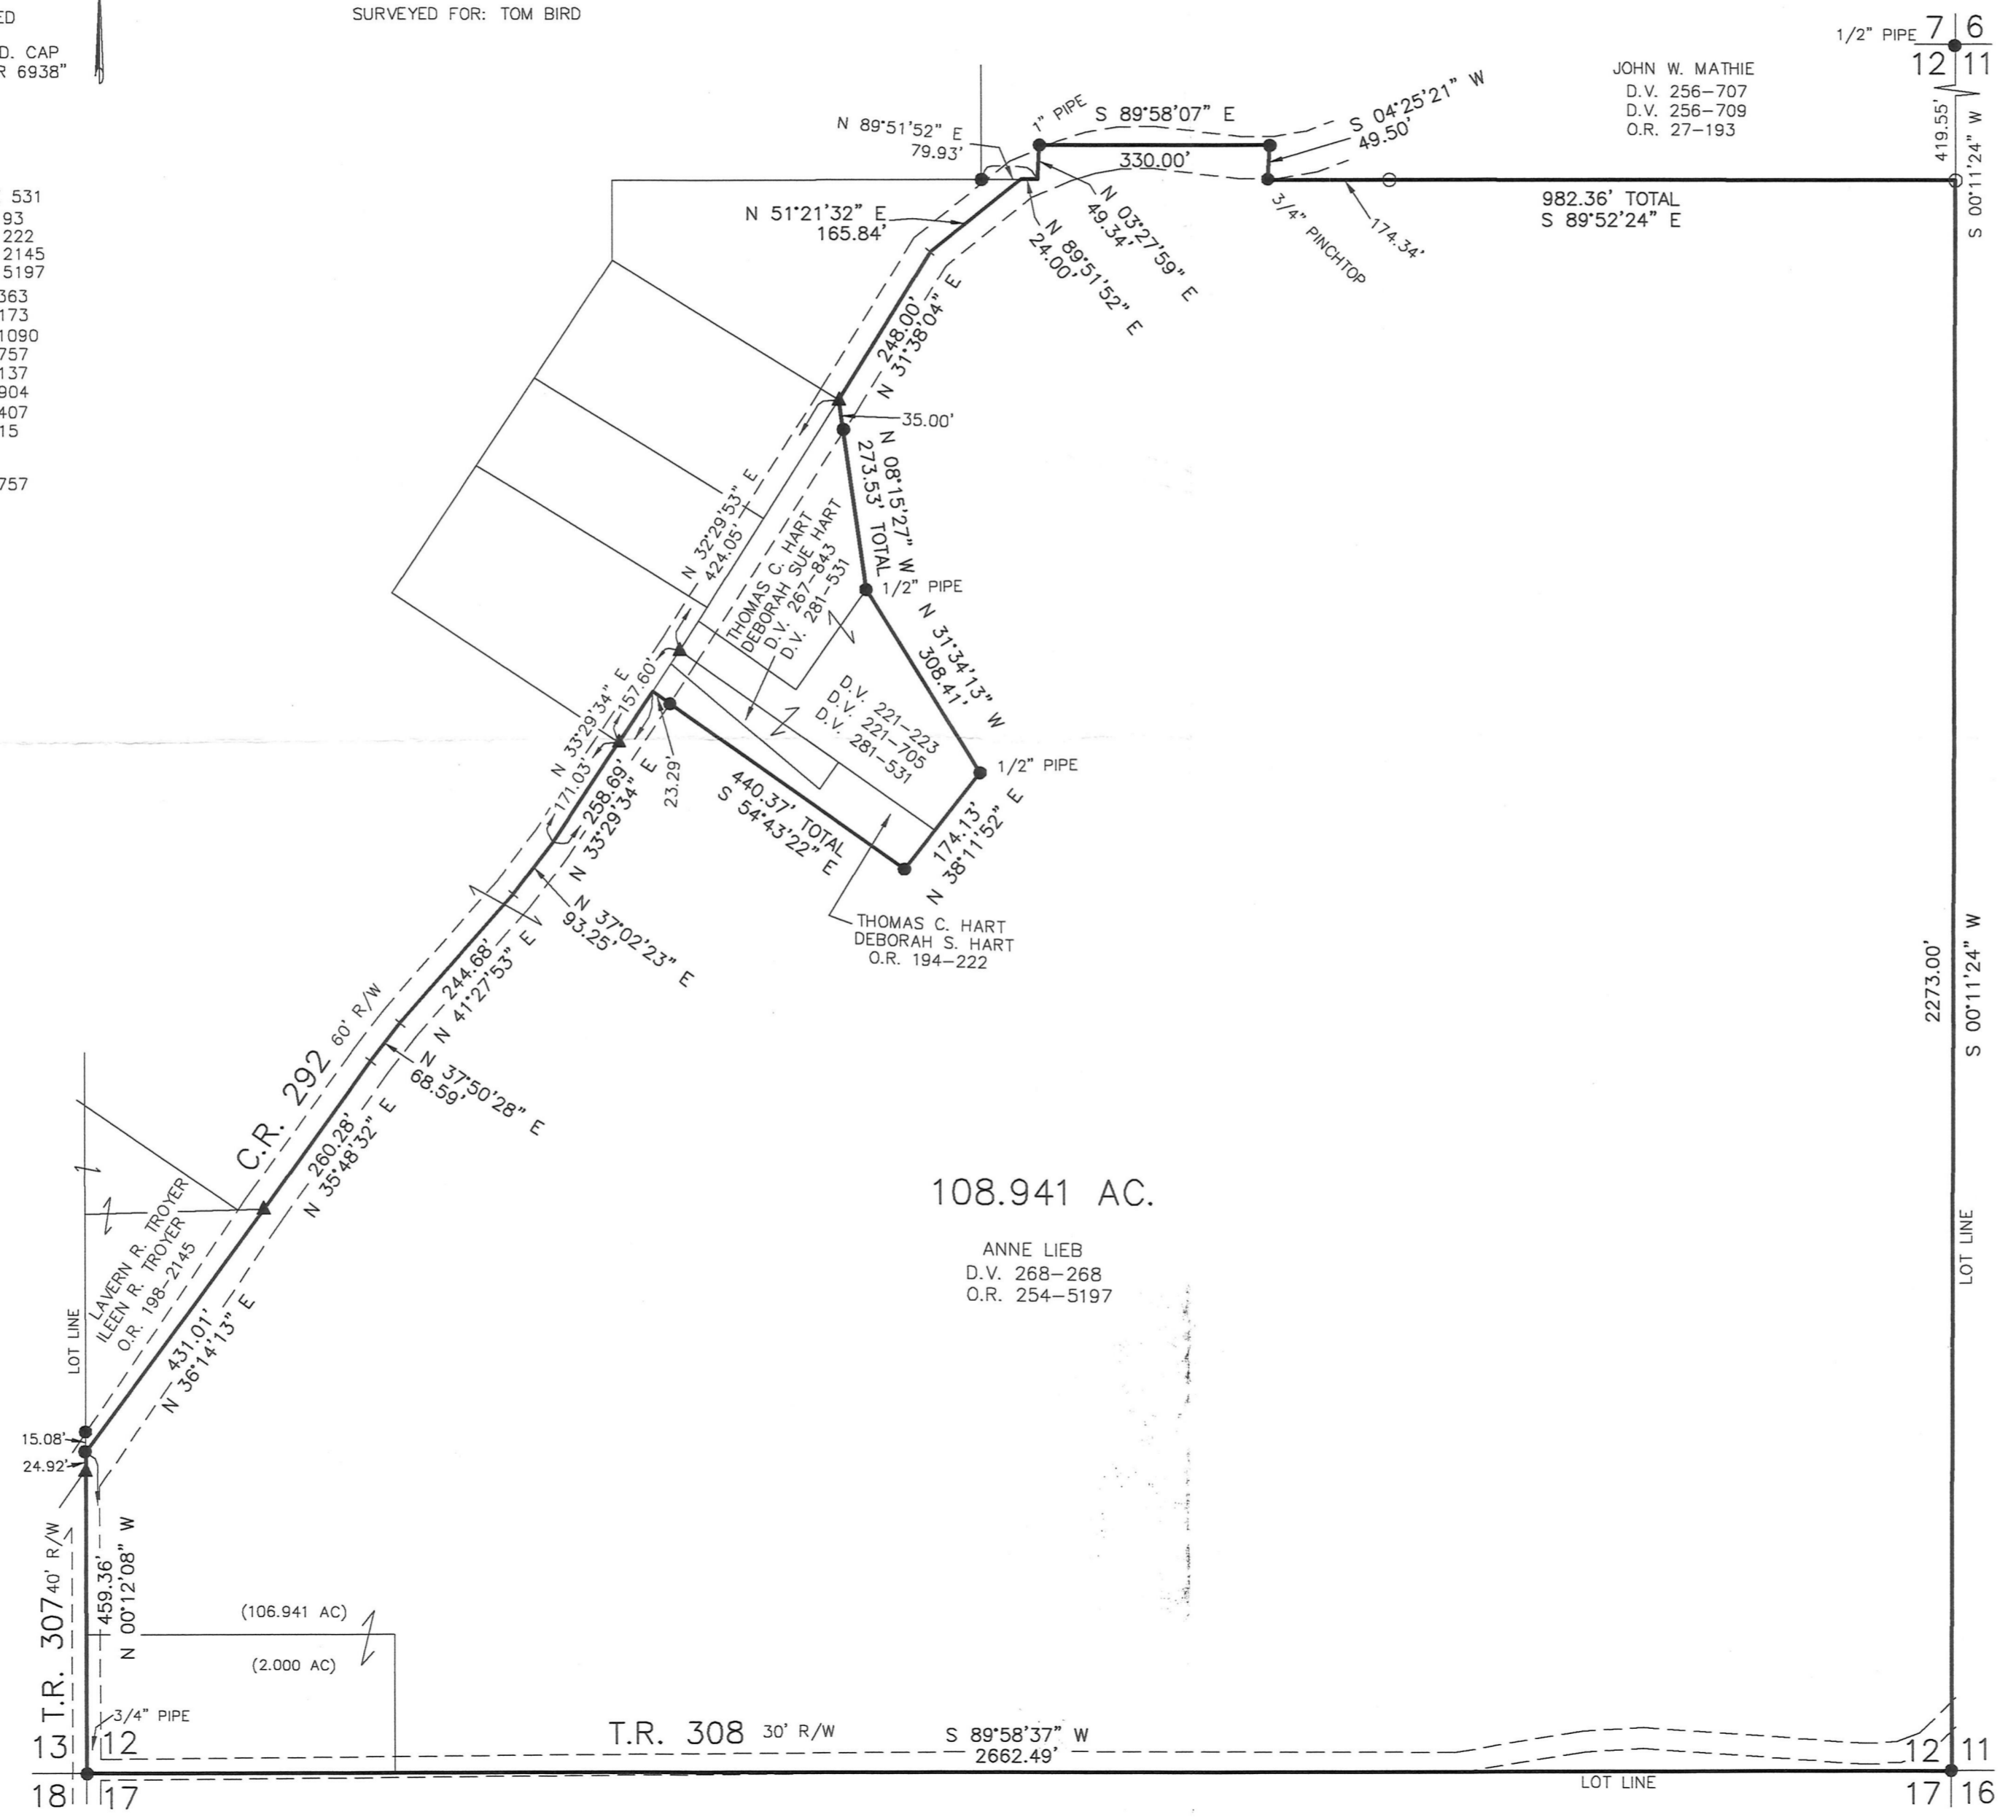

108.941 AC.  
 ANNE LIEB  
 D.V. 268-268  
 O.R. 254-5197

BAKER SURVEYING, LLC  
 138 N. CLAY STREET  
 MILLERSBURG, OHIO 44654  
 PH. 330-674-4788  
 FAX 330-674-6027



I CERTIFY THIS SURVEY TO BE CORRECT  
 TO THE BEST OF MY KNOWLEDGE.  
*Donald C. Baker*  
 DONALD C. BAKER P.S. 6938  
 DATE: FEB. 11, 2016  
 FDB/KES  
 FILE NAME: WORK4\S-73-16

PLAT APPROVED  
 3/10/2016 TD