

ORV 255 P5162

0 100 200





SCALE: 1"=100'

- STONE FOUND
- ▲ R.R. SPIKE FOUND
- 5/8" REBAR FOUND UNLESS OTHERWISE NOTED
- 5/8" REBAR SET WITH I.D. CAP I.D. CAP MARKED "BAKER 6938"

HARDY TOWNSHIP
3RD. QTR., LOT 22
T-9 N; R-7 W
HOLMES COUNTY, OHIO

SURVEYED FOR: ROBERT HAINES

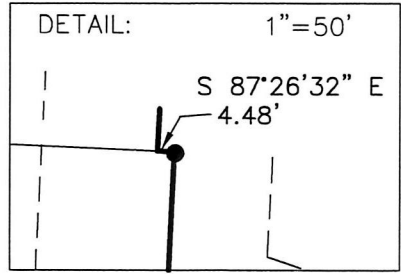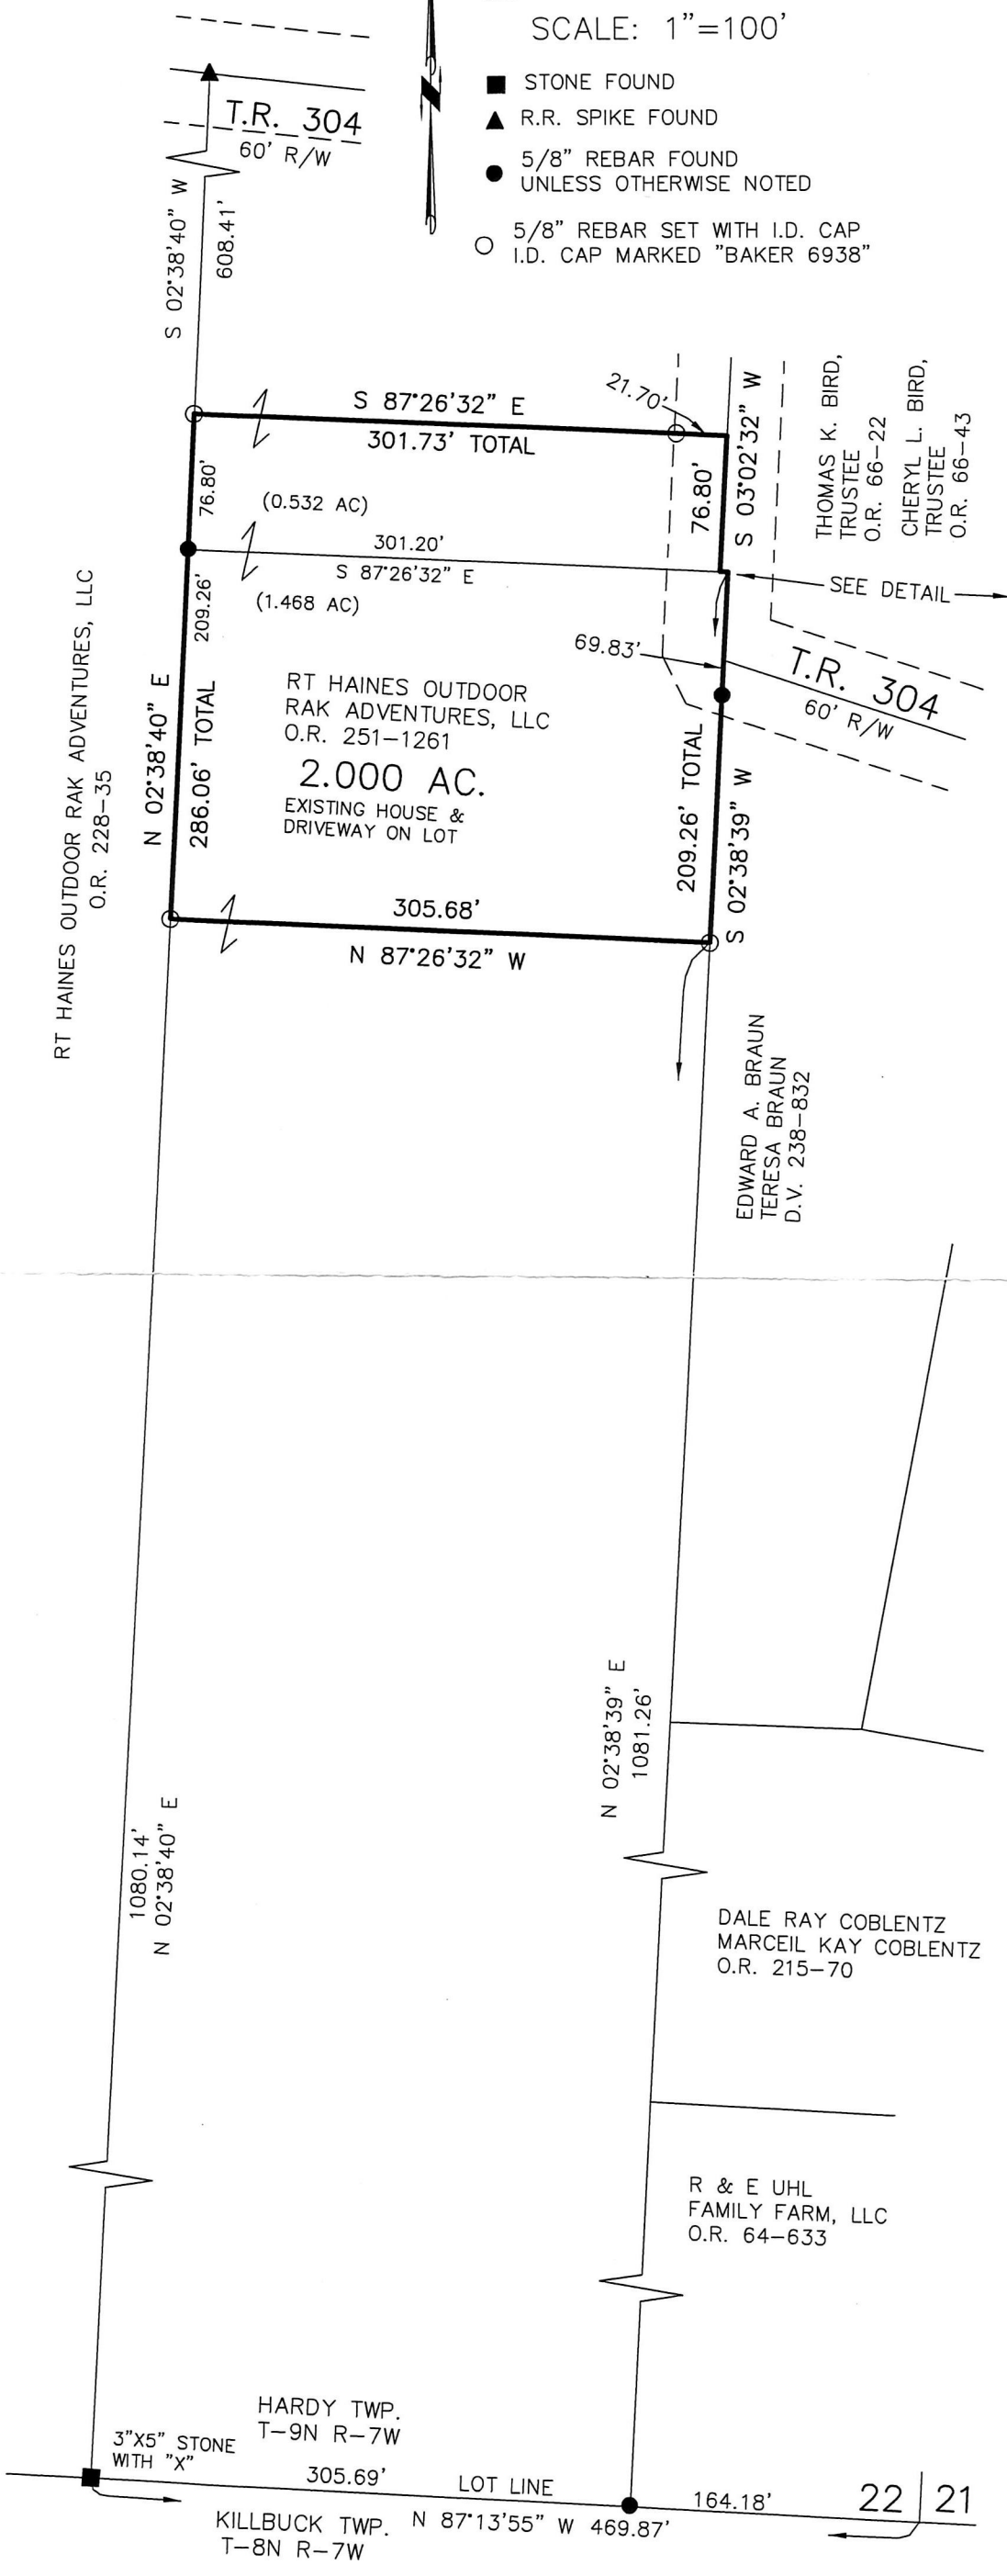

REFERENCES

- DEED VOL. 238 PAGE 832
- O.R. VOL. 251 PAGE 1261
- PLAT VOL. 8 PAGE 626
- PLAT VOL. 10 PAGE 206
- PLAT VOL. 15 PAGE 44
- PLAT VOL. 17 PAGE 738
- PLAT VOL. 18 PAGE 352
- PLAT VOL. 19 PAGE 1880
- BEARINGS FROM PLAT VOL. 19 PAGE 1880

APPROVED FOR TRANSFER ONLY
NO SUBDIVISION PLAT REQUIRED
(O.R.C. 711.001 & 711.131)
Lot(s) not for building unless approved by Board of Health.
HOLMES CO. PLANNING COMMISSION
By [Signature] Date 2/23/16



I CERTIFY THIS SURVEY TO BE CORRECT TO THE BEST OF MY KNOWLEDGE.

Donald C. Baker
DONALD C. BAKER P.S. 6938
DATE: JAN. 27, 2016
CJG/JNG
FILE NAME: WORK4\S-47-16

BAKER SURVEYING, LLC
138 N. CLAY STREET
MILLERSBURG, OHIO 44654
PH. 330-674-4788
FAX 330-674-6027

PLAT APPROVED

2/23/2016