


BERLIN TOWNSHIP
 4TH. QTR., LOT 3
 T-9 N; R-6 W
 HOLMES COUNTY, OHIO

SURVEYED FOR: PHIL MILLER

PLAT APPROVED

3/18/2016 TD

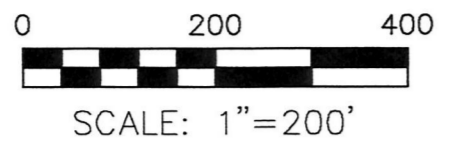

- ▲ R.R. SPIKE FOUND
- 1/2" PIPE FOUND UNLESS OTHERWISE NOTED
- 5/8" REBAR SET WITH I.D. CAP I.D. CAP MARKED "BAKER 6938"



- REFERENCES
- O.R. VOL. 55 PAGE 787
 - O.R. VOL. 101 PAGE 3
 - O.R. VOL. 200 PAGE 3179
 - O.R. VOL. 201 PAGE 4
 - O.R. VOL. 222 PAGE 2171
 - O.R. VOL. 231 PAGE 3057
 - O.R. VOL. 246 PAGE 2062
 - O.R. VOL. 246 PAGE 6639
 - O.R. VOL. 253 PAGE 3054
 - O.R. VOL. 253 PAGE 3056
 - PLAT VOL. 19 PAGE 1183
 - PLAT VOL. 3 PAGE 34
 - PLAT VOL. 5 PAGE 78
 - PLAT VOL. 8 PAGE 690
 - PLAT VOL. 17 PAGE 572
 - PLAT VOL. 17 PAGE 695
 - PLAT VOL. 19 PAGE 1183
 - PLAT VOL. 19 PAGE 2776
 - PLAT VOL. 19 PAGE 2734
 - STATE HIGHWAY PLANS HOL-62-(21.09-21.38)

BEARINGS FROM PLAT VOL. 19 PAGE 1183

- Ⓐ DANIEL A. GINGERICH
CLARA A. GINGERICH
O.R. 55-787
- Ⓑ DEM FAMILY, LLC
O.R. 253-3056

201600098850
 B: 19 P: 2940
 FILED FOR RECORD IN
 HOLMES COUNTY, OH
 ANITA HALL, COUNTY RECORDER
 04/01/2016 12:46 PM
 PLAT MED. 43.20
 PAGES: 1

DRV 255 P5749

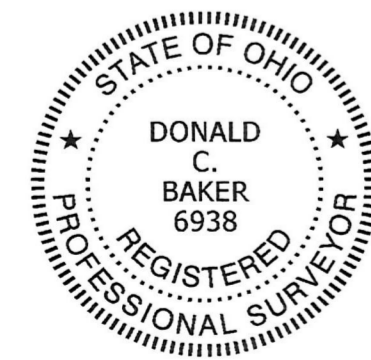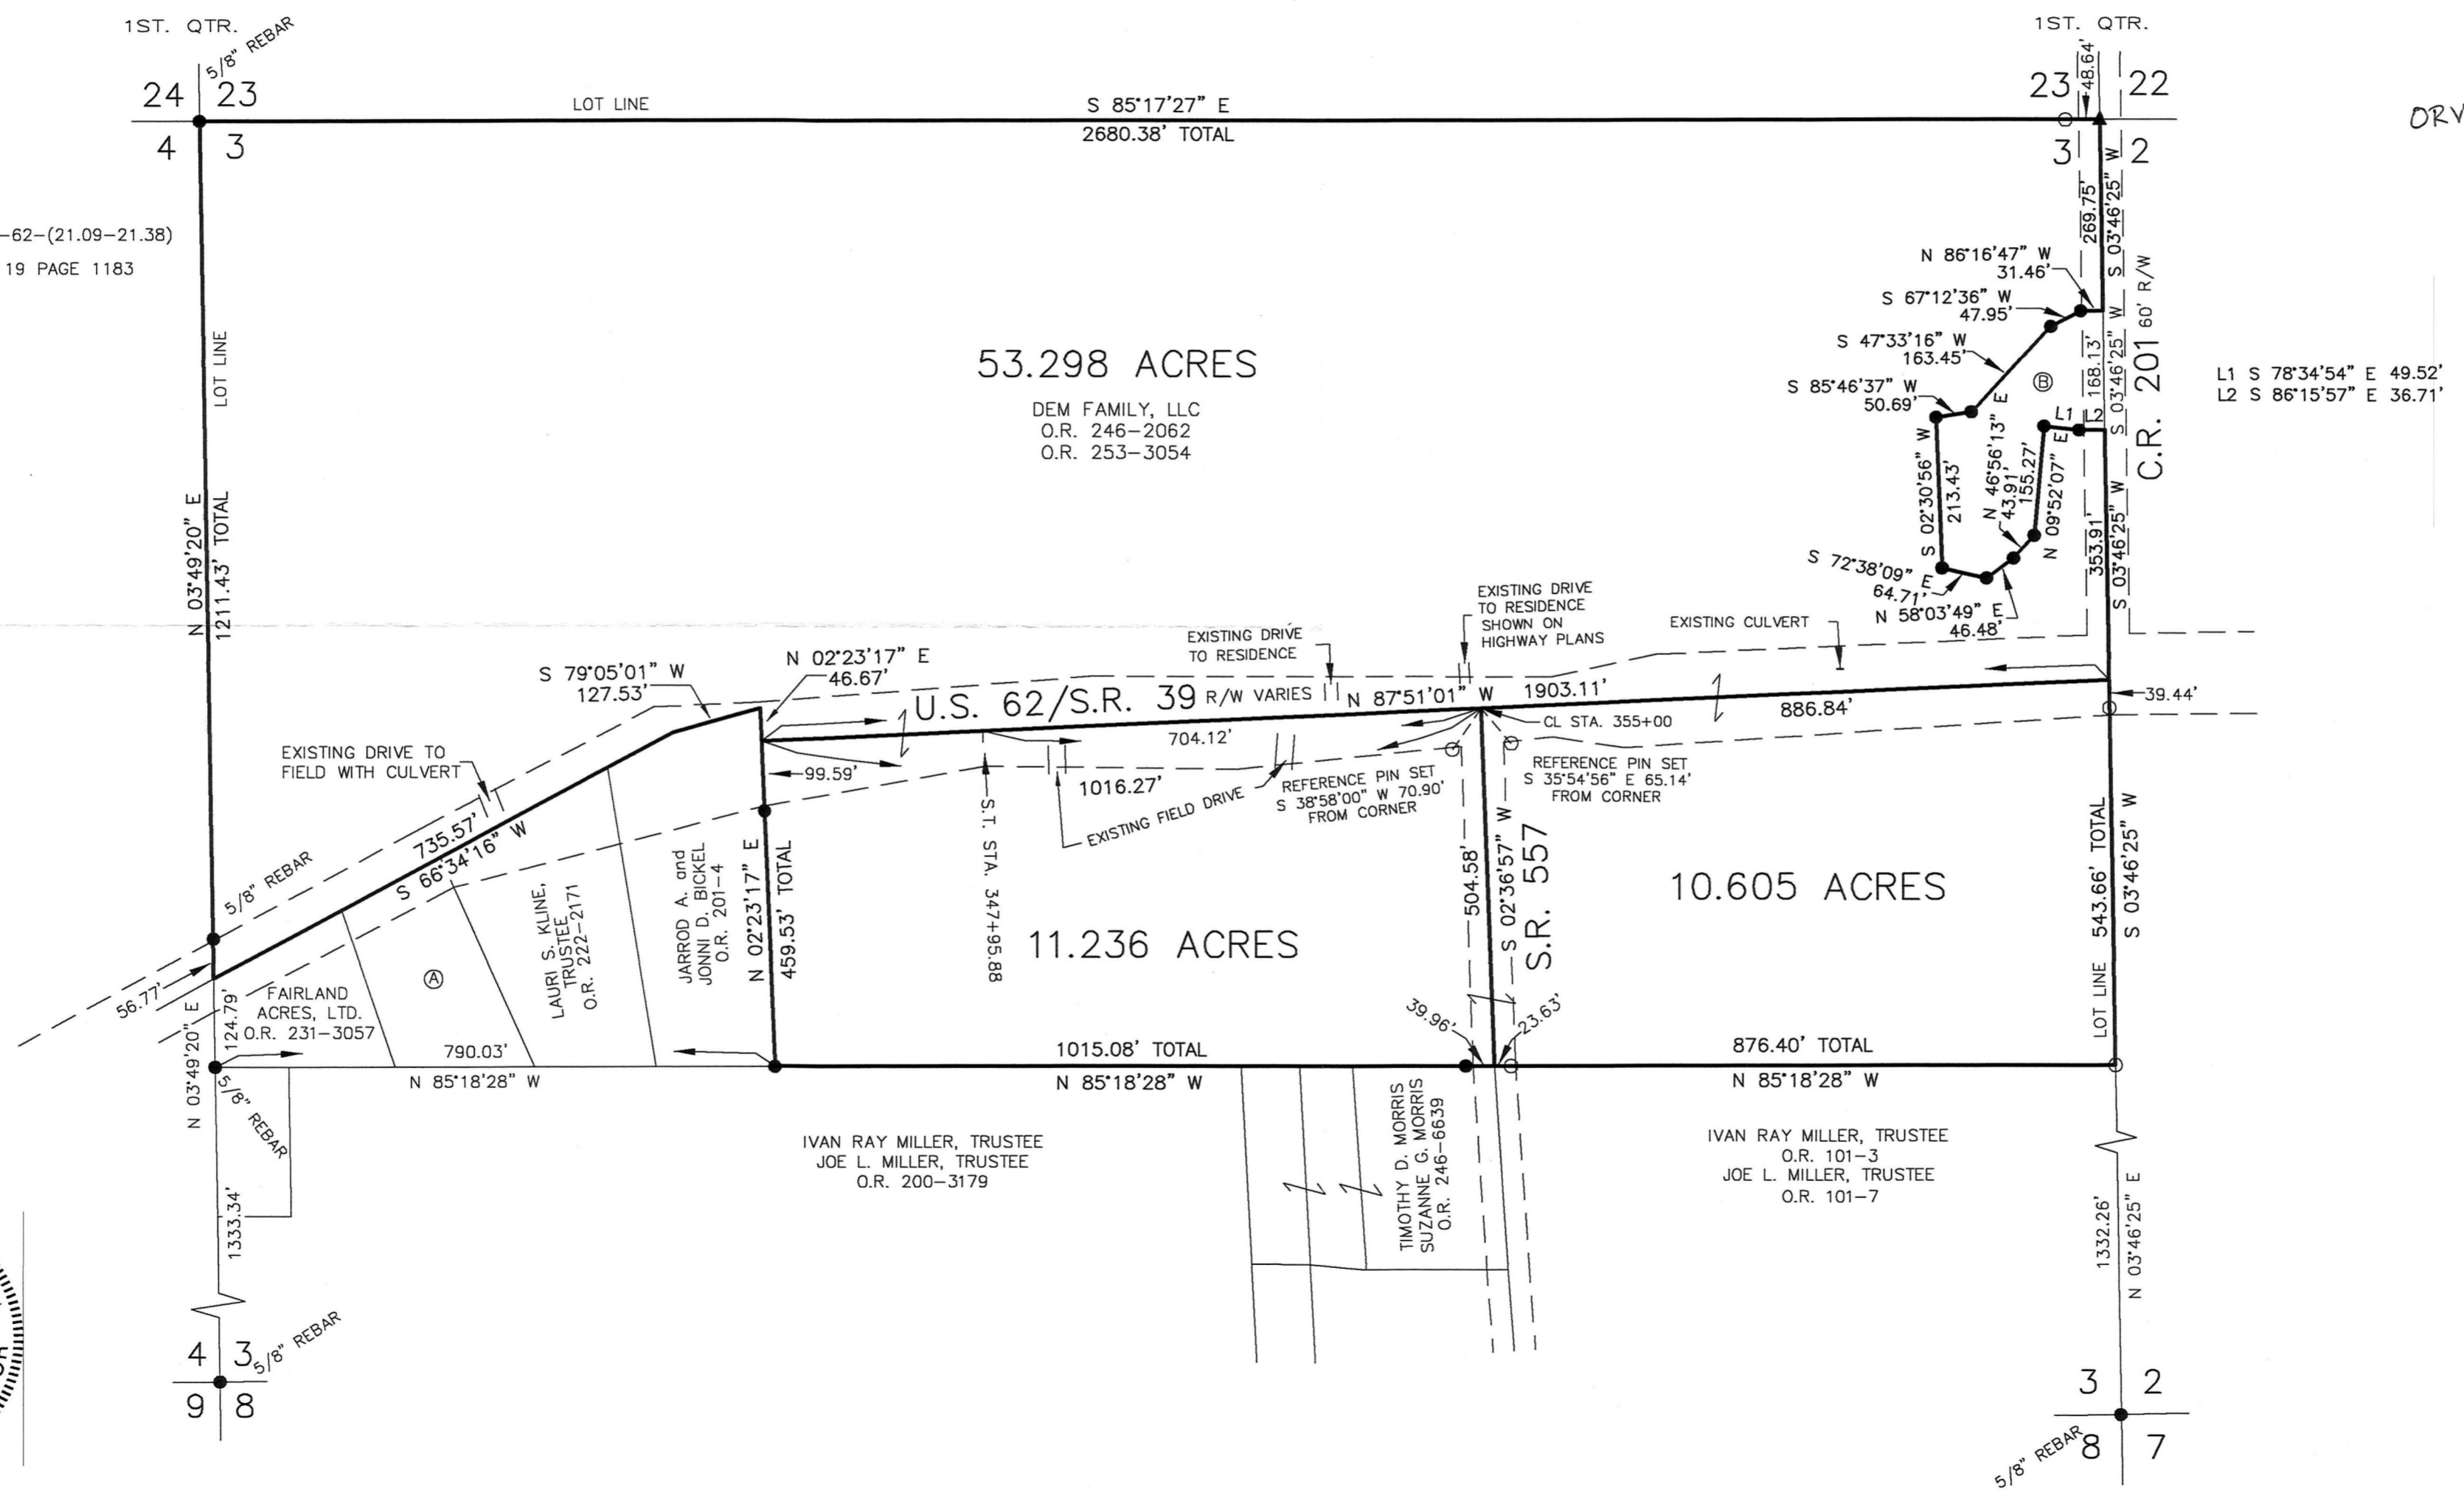

I CERTIFY THIS SURVEY TO BE CORRECT TO THE BEST OF MY KNOWLEDGE.

Donald C. Baker
 DONALD C. BAKER P.S. 6938
 DATE: FEBRUARY 24, 2016
 C:\G\FDB
 FILE NAME: WORK5\S-22-16\ALG

BAKER SURVEYING, LLC
 138 N. CLAY STREET
 MILLERSBURG, OHIO 44654
 PH. 330-674-4788
 FAX 330-674-6027