


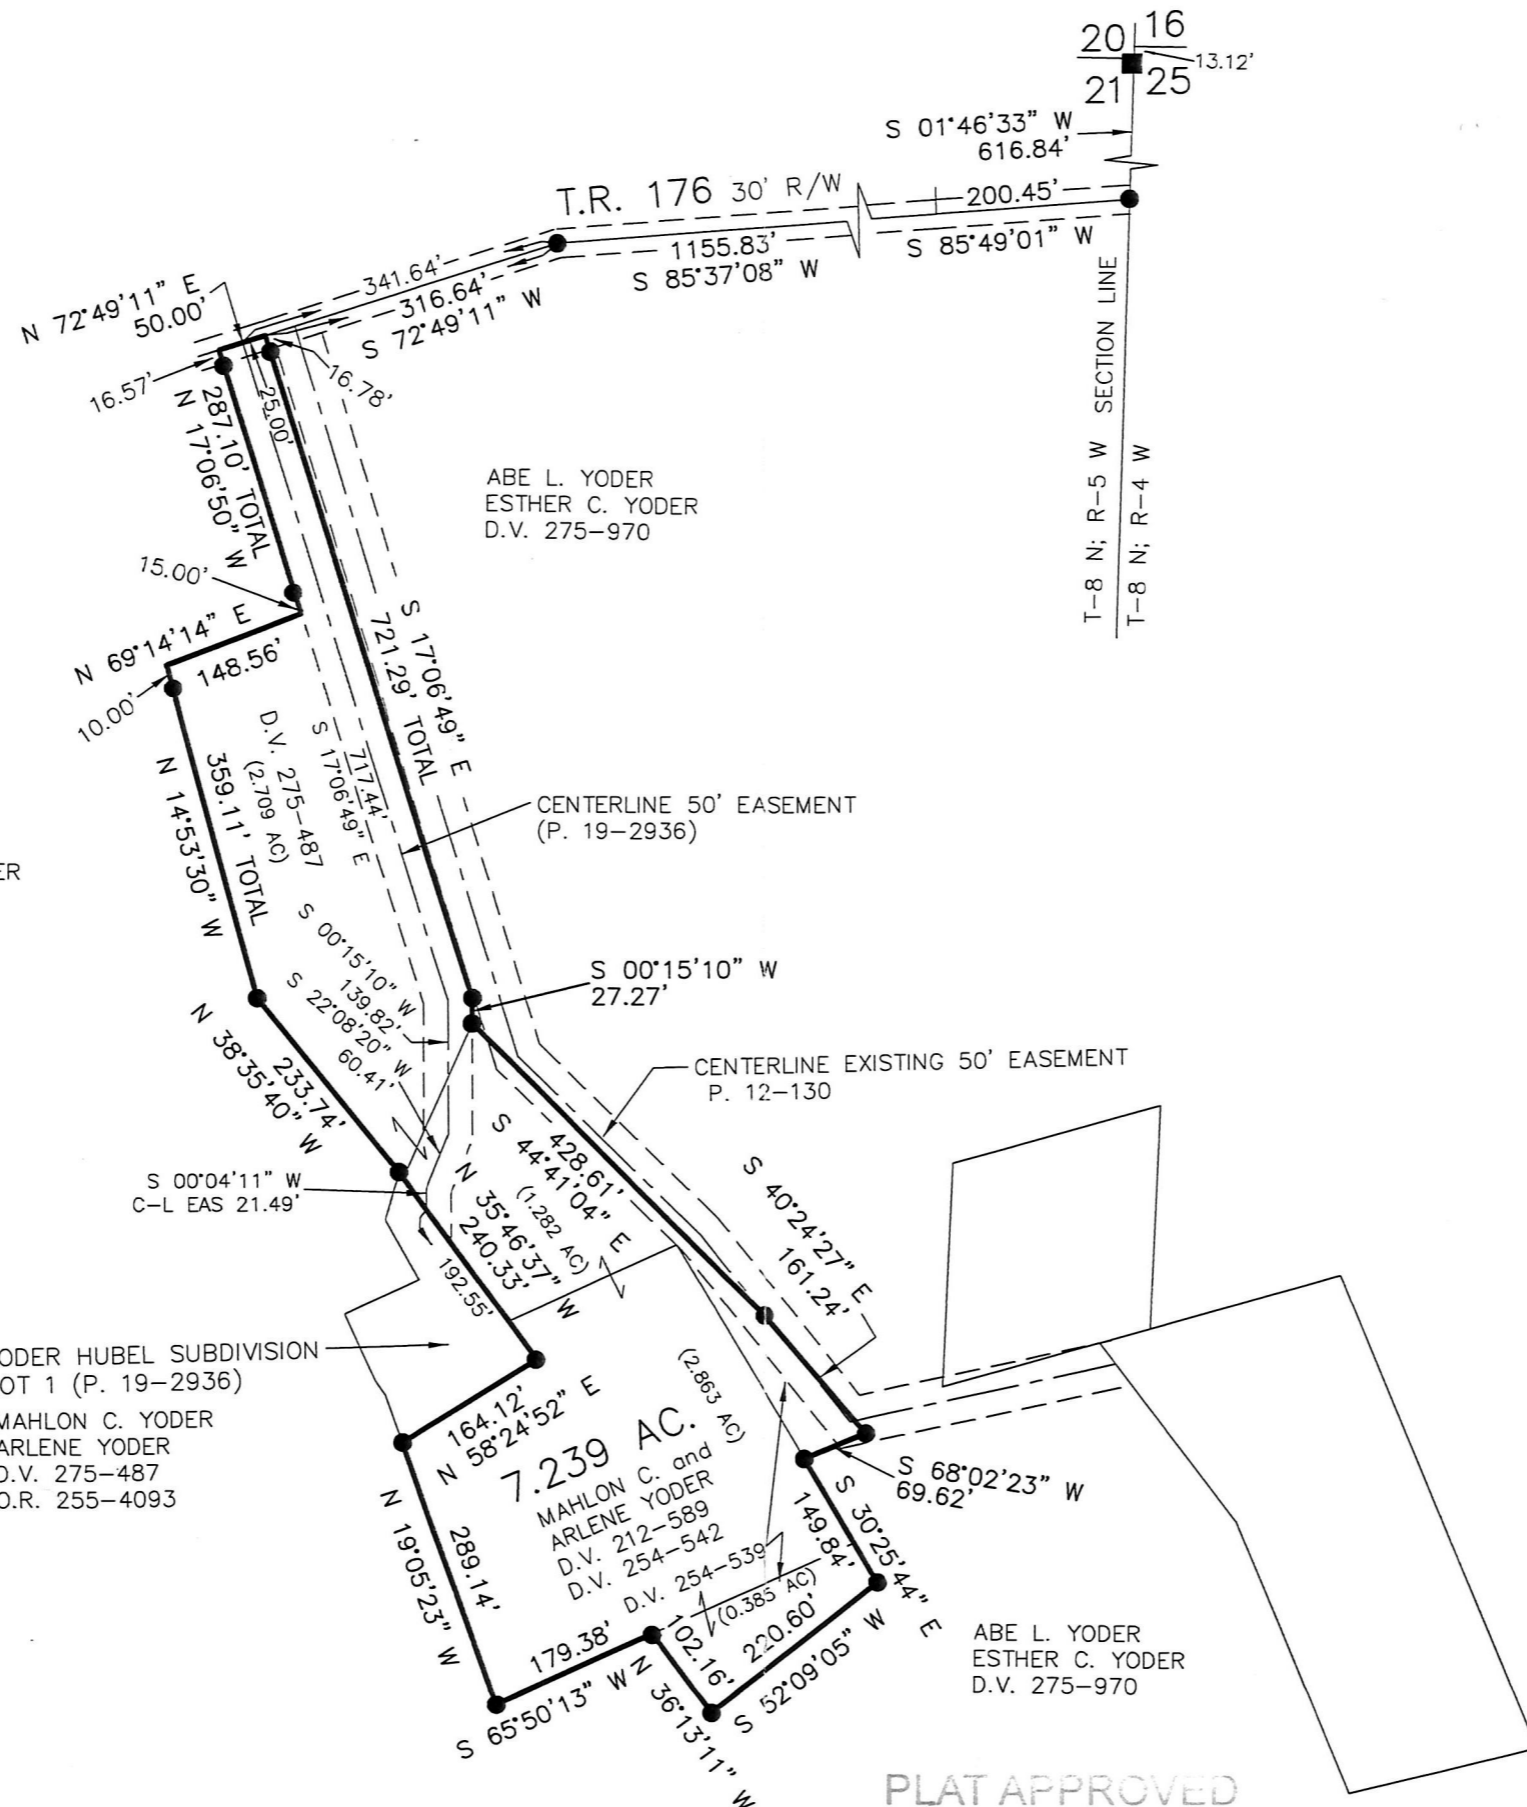

CLARK TOWNSHIP
N.E. QTR. SECTION 21
T-8 N; R-5 W
HOLMES COUNTY, OHIO

SURVEYED FOR: MAHLON YODER



APPROVED FOR TRANSFER ONLY
NO SUBDIVISION PLAT REQUIRED
(O.R.C. 711.001 & 711.131)
Lot(s) not for building unless approved by Board of Health.
HCPC
HOLMES CO. PLANNING COMMISSION
By *[Signature]* Date *4-15-16*
201600099198
B: 19 P: 2954
FILED FOR RECORD IN
HOLMES COUNTY, OH
ANITA HALL, COUNTY RECORDER
04/21/2016 9:29 AM
SMALL PLAT . 40.00
PAGES: 1




SCALE: 1"=200'

- STONE FOUND
- 5/8" REBAR FOUND UNLESS OTHERWISE NOTED
- 5/8" REBAR SET WITH I.D. CAP I.D. CAP MARKED "BAKER 6938"

REFERENCES

- DEED VOL. 254 PAGE 539
- DEED VOL. 254 PAGE 542
- DEED VOL. 275 PAGE 487
- DEED VOL. 275 PAGE 970
- PLAT VOL. 8 PAGE 731
- PLAT VOL. 12 PAGE 867
- PLAT VOL. 16 PAGE 239
- PLAT VOL. 14 PAGE 757
- PLAT VOL. 12 PAGE 130
- BEARINGS FROM PLAT VOL. 16 PAGE 239

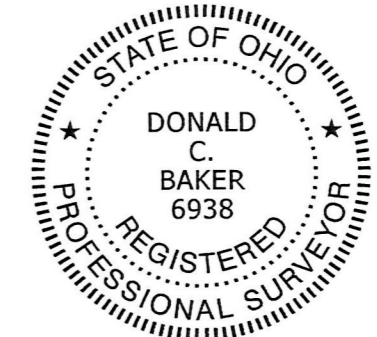

I CERTIFY THIS SURVEY TO BE CORRECT TO THE BEST OF MY KNOWLEDGE.

[Signature]
DONALD C. BAKER P.S. 6938
DATE: APRIL 5, 2016
FDB\KES
FILE NAME: WORK4\S-81-16A

BAKER SURVEYING, LLC
138 N. CLAY STREET
MILLERSBURG, OHIO 44654
PH. 330-674-4788
FAX 330-674-6027

PLAT APPROVED
4/12/2016

ORV 255 P. 7491