


ORV 256 PG 544

SALT CREEK TOWNSHIP
S.W. QTR. SECTION 2
T-14 N; R-12 W
HOLMES COUNTY, OHIO

SURVEYED FOR: DANIEL TROYER

REFERENCES

- DEED VOL. 228 PAGE 403
 - PLAT VOL. 2 PAGE 349
 - PLAT VOL. 10 PAGE 957
 - PLAT VOL. 12 PAGE 209
 - PLAT VOL. 17 PAGE 855
 - PLAT VOL. 18 PAGE 592
 - PLAT VOL. 19 PAGE 221
 - PLAT VOL. 19 PAGE 2102
- BEARINGS FROM PLAT VOL. 19 PAGE 2102

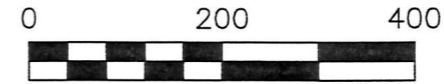

SCALE: 1"=200'

- STONE FOUND
- ▲ R.R. SPIKE FOUND
- 5/8" REBAR FOUND
- UNLESS OTHERWISE NOTED
- △ R.R. SPIKE SET
- 5/8" REBAR SET WITH I.D. CAP
- I.D. CAP MARKED "BAKER 6938"

WAYNE L. MILLER
ESTHER MILLER
O.R. 117-710

DUANE D. and
WILMA D. MILLER
O.R. 72-920


MARK E.
RABER
O.R. 249-2618

24.099 ACRES

DAVID M. AND LAURA TROYER
D.V. 228-403

NELSON and BETTY KLINE
D.V. 243-219

Ⓐ MOSES D. TROYER
ESTHER TROYER
O.R. 236-1805

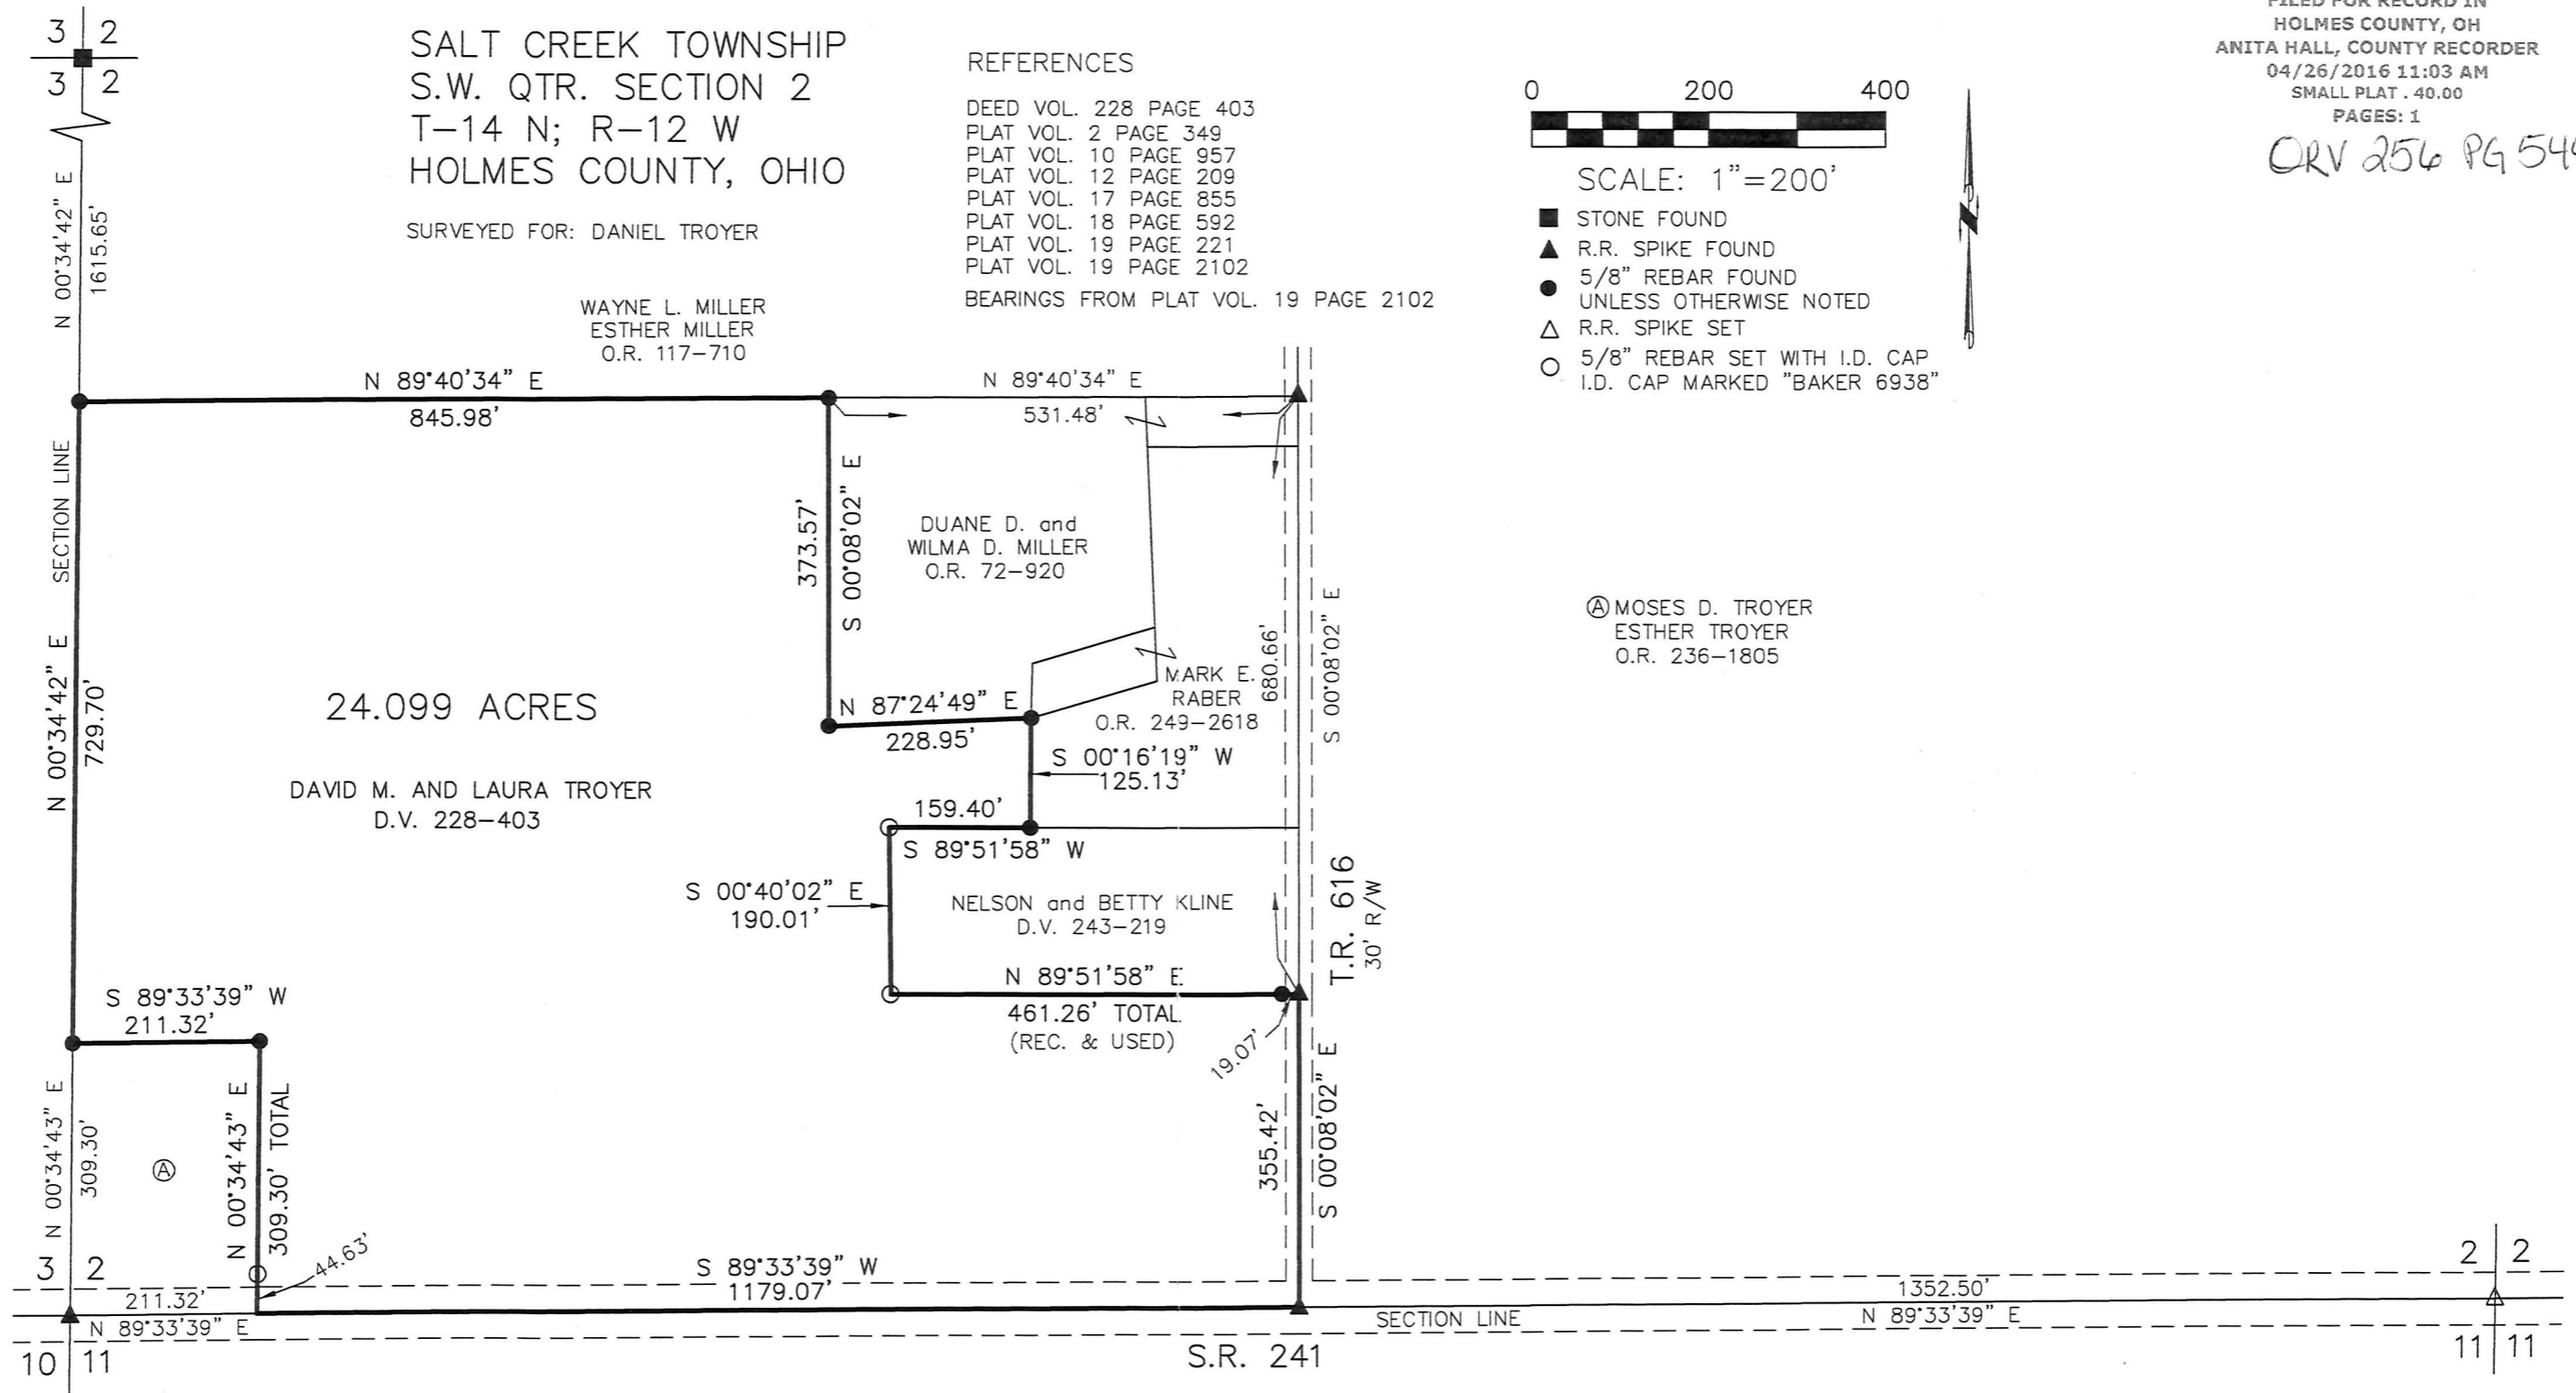

I CERTIFY THIS SURVEY TO BE CORRECT
TO THE BEST OF MY KNOWLEDGE.

Caleb J. Galbraith
CALEB J. GALBRAITH P.S. 8703
DATE: MARCH 25, 2016
FDB\CJG
FILE NAME: WORK4\S-125-16\MLD



APPROVED FOR TRANSFER ONLY
NO SUBDIVISION PLAT REQUIRED
(O.R.C. 711.001 & 711.131)
Lot(s) not for building unless
approved by Board of Health.
HOLMES CO. PLANNING COMMISSION
By: *[Signature]* Date: 4-14-16



PLAT APPROVED

4/13/2016



BAKER SURVEYING, LLC
138 N. CLAY STREET
MILLERSBURG, OHIO 44654
PH. 330-674-4788
FAX 330-674-6027