

201600099377

B: 19 P: 2964

FILED FOR RECORD IN  
HOLMES COUNTY, OH  
ANITA HALL, COUNTY RECORDER

05/02/2016 10:45 AM

SMALL PLAT . 40.00

PAGES: 1

ORV 256 PG 976

APPROVED FOR TRANSFER ONLY  
NO SUBDIVISION PLAT REQUIRED

(O.R.C. 711.001 & 711.131)

Lot(s) not for building unless

approved by Board of Health.


HOLMES CO. PLANNING COMMISSION

By: *[Signature]* Date: 4-18-16



RIPLEY TOWNSHIP  
S.W. QTR. SECTION 32  
T-18 N; R-14 W  
HOLMES COUNTY, OHIO

SURVEYED DAN MILLER

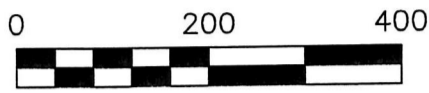

SCALE: 1"=200'


- ▲ R.R. SPIKE FOUND
- 5/8" REBAR FOUND UNLESS OTHERWISE NOTED
- △ R.R. SPIKE SET
- 5/8" REBAR SET WITH I.D. CAP I.D. CAP MARKED "BAKER 6938"

REFERENCES

O.R. VOL. 247 PAGE 3482  
O.R. VOL. 255 PAGE 3659

PLAT VOL. 8 PAGE 778  
PLAT VOL. 14 PAGE 734  
PLAT VOL. 16 PAGE 471  
PLAT VOL. 14 PAGE 506

BEARINGS FROM  
PLAT VOL. 14 PAGE 506

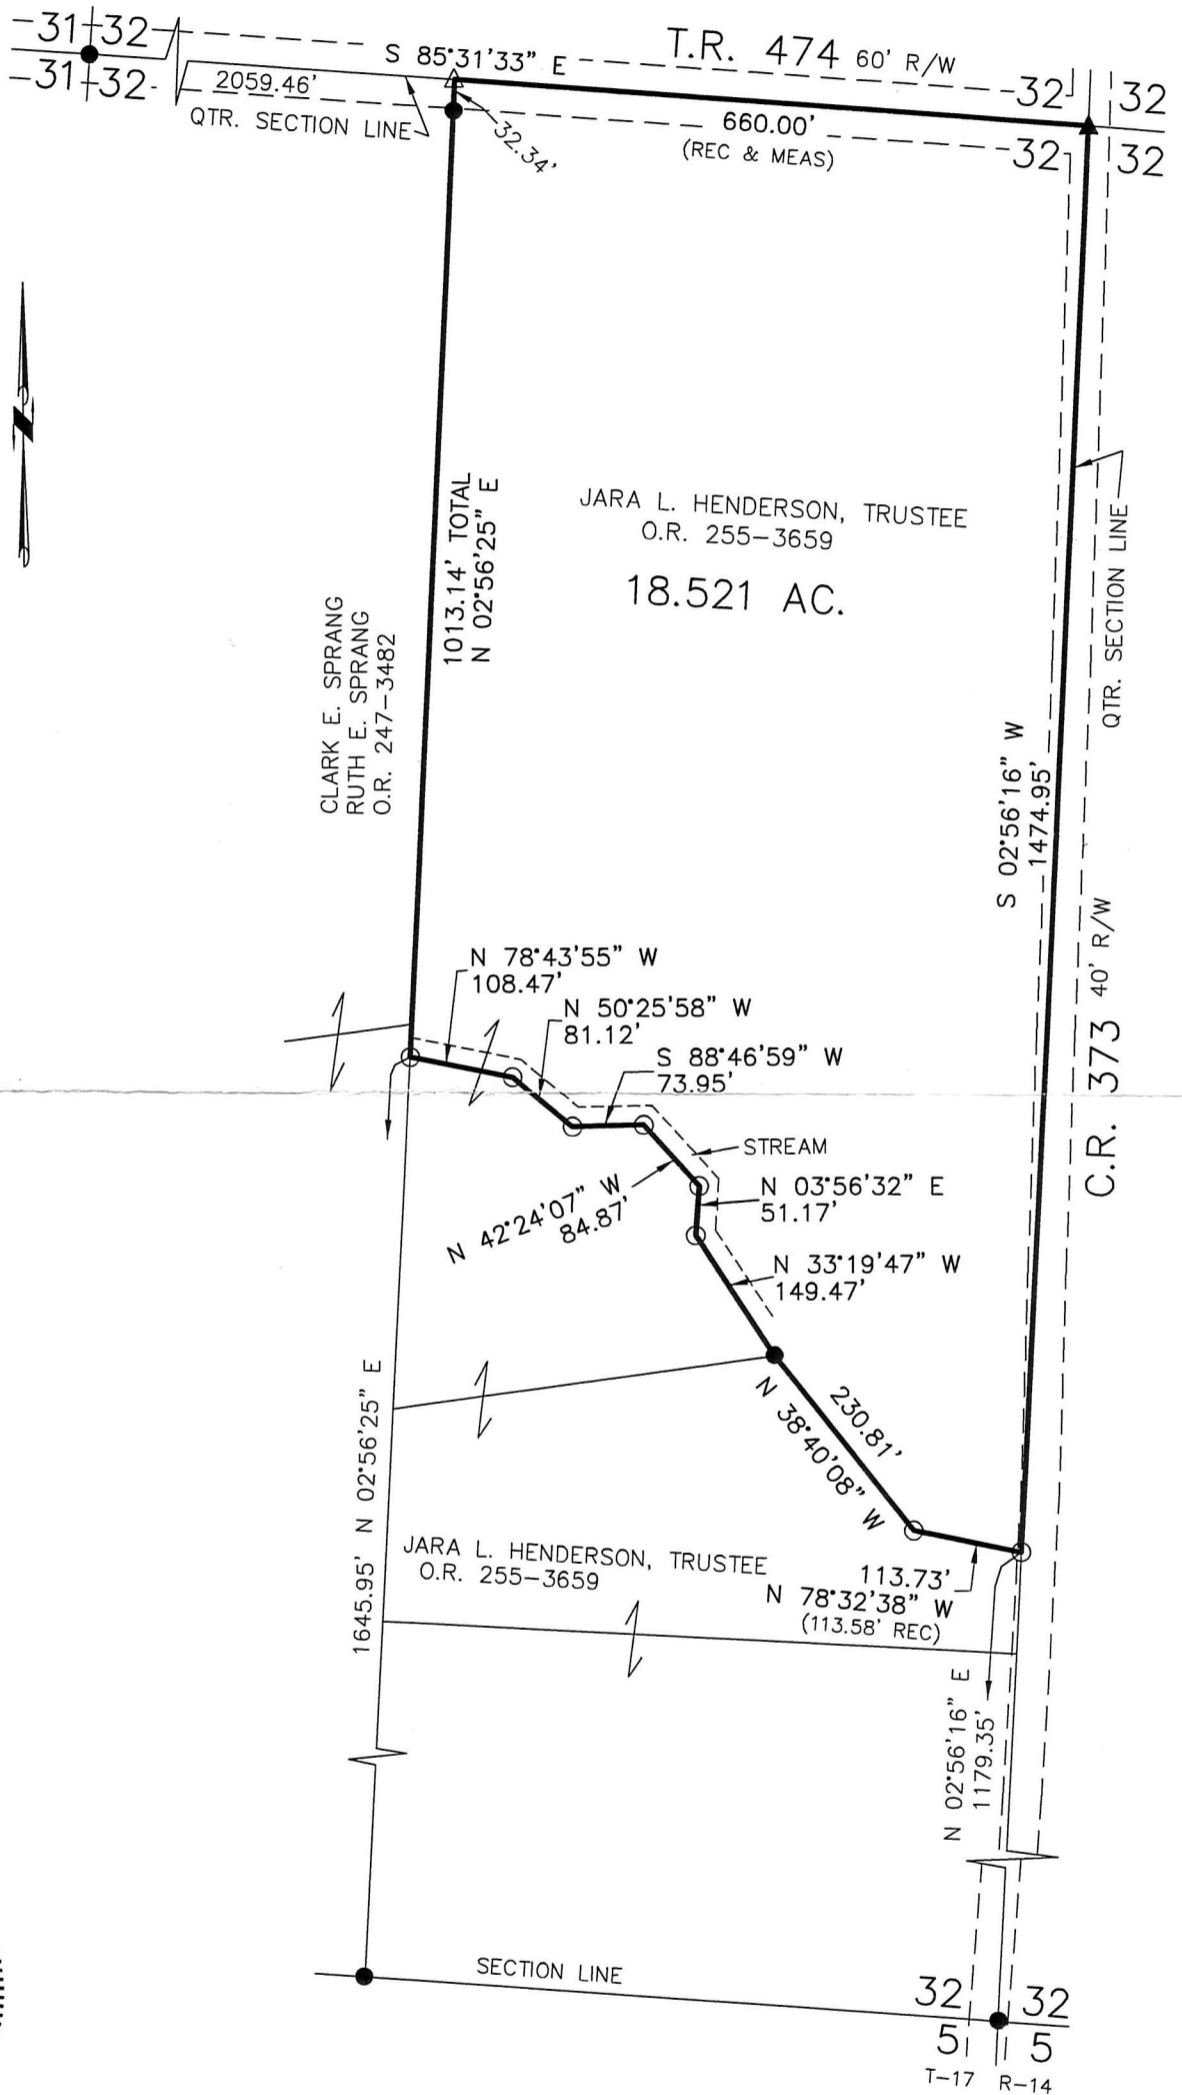

I CERTIFY THIS SURVEY TO BE CORRECT TO THE BEST OF MY KNOWLEDGE.

*[Signature]*  
 DONALD C. BAKER P.S. 6938  
 DATE: APRIL 6, 2016  
 CJG\JPD  
 FILE NAME: WORK4\S-119-16



BAKER SURVEYING, LLC  
 138 N. CLAY STREET  
 MILLERSBURG, OHIO 44654  
 PH. 330-674-4788  
 FAX 330-674-6027

PLAT APPROVED

4/15/2016 TD

