


WALNUT CREEK TOWNSHIP  
 N.E. QTR. SECTION 5  
 T-8 N; R-4 W  
 HOLMES COUNTY, OHIO

SURVEYED FOR: JEFF MILLER

REFERENCES

- O.R. VOL. 27 PAGE 314
  - O.R. VOL. 29 PAGE 353
  - O.R. VOL. 164 PAGE 846
  - O.R. VOL. 169 PAGE 1931
  - PLAT VOL. 17 PAGE 19
  - PLAT VOL. 17 PAGE 20
  - PLAT VOL. 18 PAGE 735
- BEARINGS FROM PLAT VOL. 17 PAGE 20

Additional approval for this and any adjacent properties must be requested and granted prior to any future transfers by deed. Recording of this document does not waive the requirements of local Health District Subdivision Regulations or other governing authorities which may be in effect at the time of any future deed transfer.

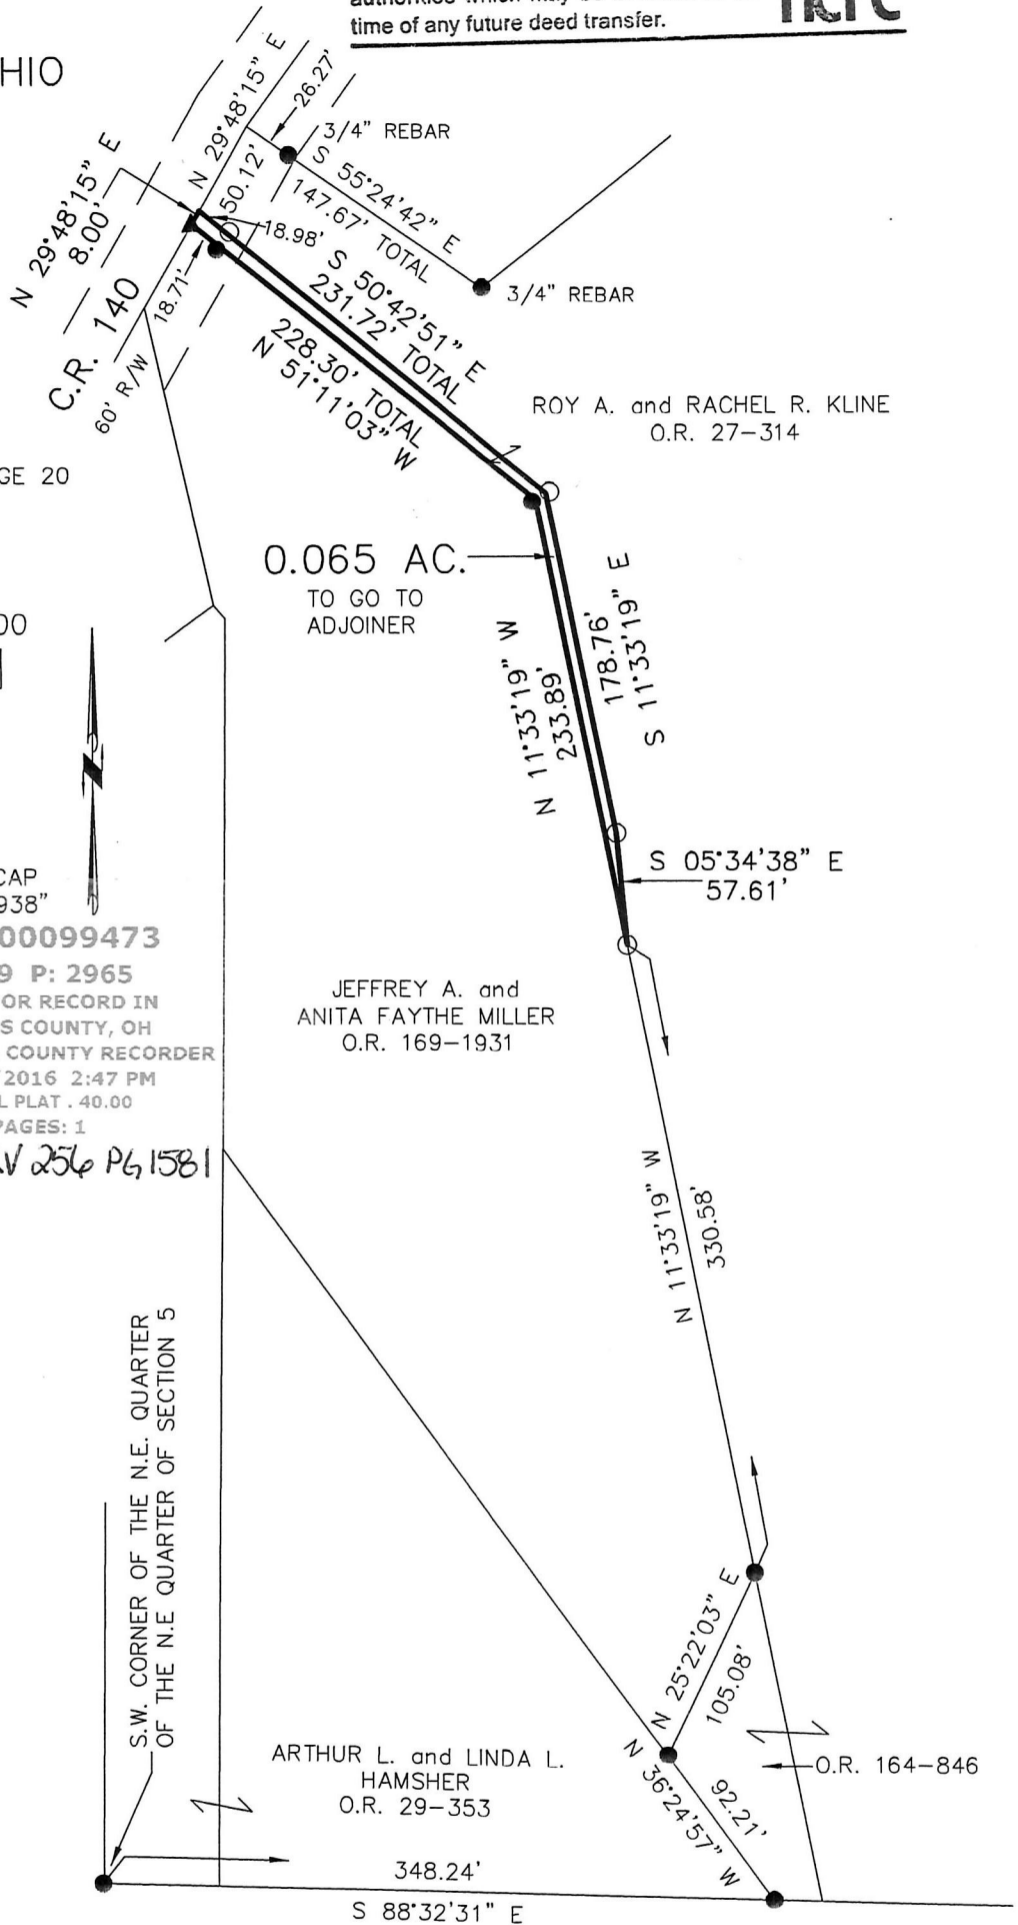

SCALE: 1"=100'

- ▲ R.R. SPIKE FOUND
- 5/8" REBAR FOUND UNLESS OTHERWISE NOTED
- 5/8" REBAR SET WITH I.D. CAP I.D. CAP MARKED "BAKER 6938"

201600099473  
 B: 19 P: 2965  
 FILED FOR RECORD IN  
 HOLMES COUNTY, OH  
 ANITA HALL, COUNTY RECORDER  
 05/06/2016 2:47 PM  
 SMALL PLAT . 40.00  
 PAGES: 1

APPROVED FOR TRANSFER ONLY  
 NO SUBDIVISION PLAT REQUIRED

(O.R.C. 711.001 & 711.131)  
 Lot(s) not for building unless  
 approved by Board of Health.



HOLMES CO. PLANNING COMMISSION

By [Signature] Date 4-27-16

ORV 256 Pg 1581

PLAT APPROVED

4/27/2016 TD



I CERTIFY THIS SURVEY TO BE CORRECT TO THE BEST OF MY KNOWLEDGE.

[Signature]  
 DONALD C. BAKER P.S. 6938

DATE: APRIL 5, 2016

KES\JPD

FILE NAME: WORK5\S-175-16\ALG

16472708



BAKER SURVEYING, LLC  
 138 N. CLAY STREET  
 MILLERSBURG, OHIO 44654  
 PH. 330-674-4788  
 FAX 330-674-6027  
 EMAIL: bakersurveying@gmail.com