

SALT CREEK TOWNSHIP
 3RD. QTR., LOT 3
 T-10 N; R-6 W
 HOLMES COUNTY, OHIO

SURVEYED FOR: HOMER MILLER


REFERENCES

- O.R. VOL. 180 PAGE 2666
- O.R. VOL. 216 PAGE 2772
- O.R. VOL. 216 PAGE 2767
- PLAT VOL. 2 PAGE 485
- PLAT VOL. 19 PAGE 426
- BEARINGS FROM
 PLAT VOL. 2 PAGE 485



I CERTIFY THIS SURVEY TO BE CORRECT
 TO THE BEST OF MY KNOWLEDGE.


Donald C. Baker
 DONALD C. BAKER P.S. 6938
 DATE: APRIL 18, 2016
 KES/JNG
 FILE NAME: WORK4\S-202-16

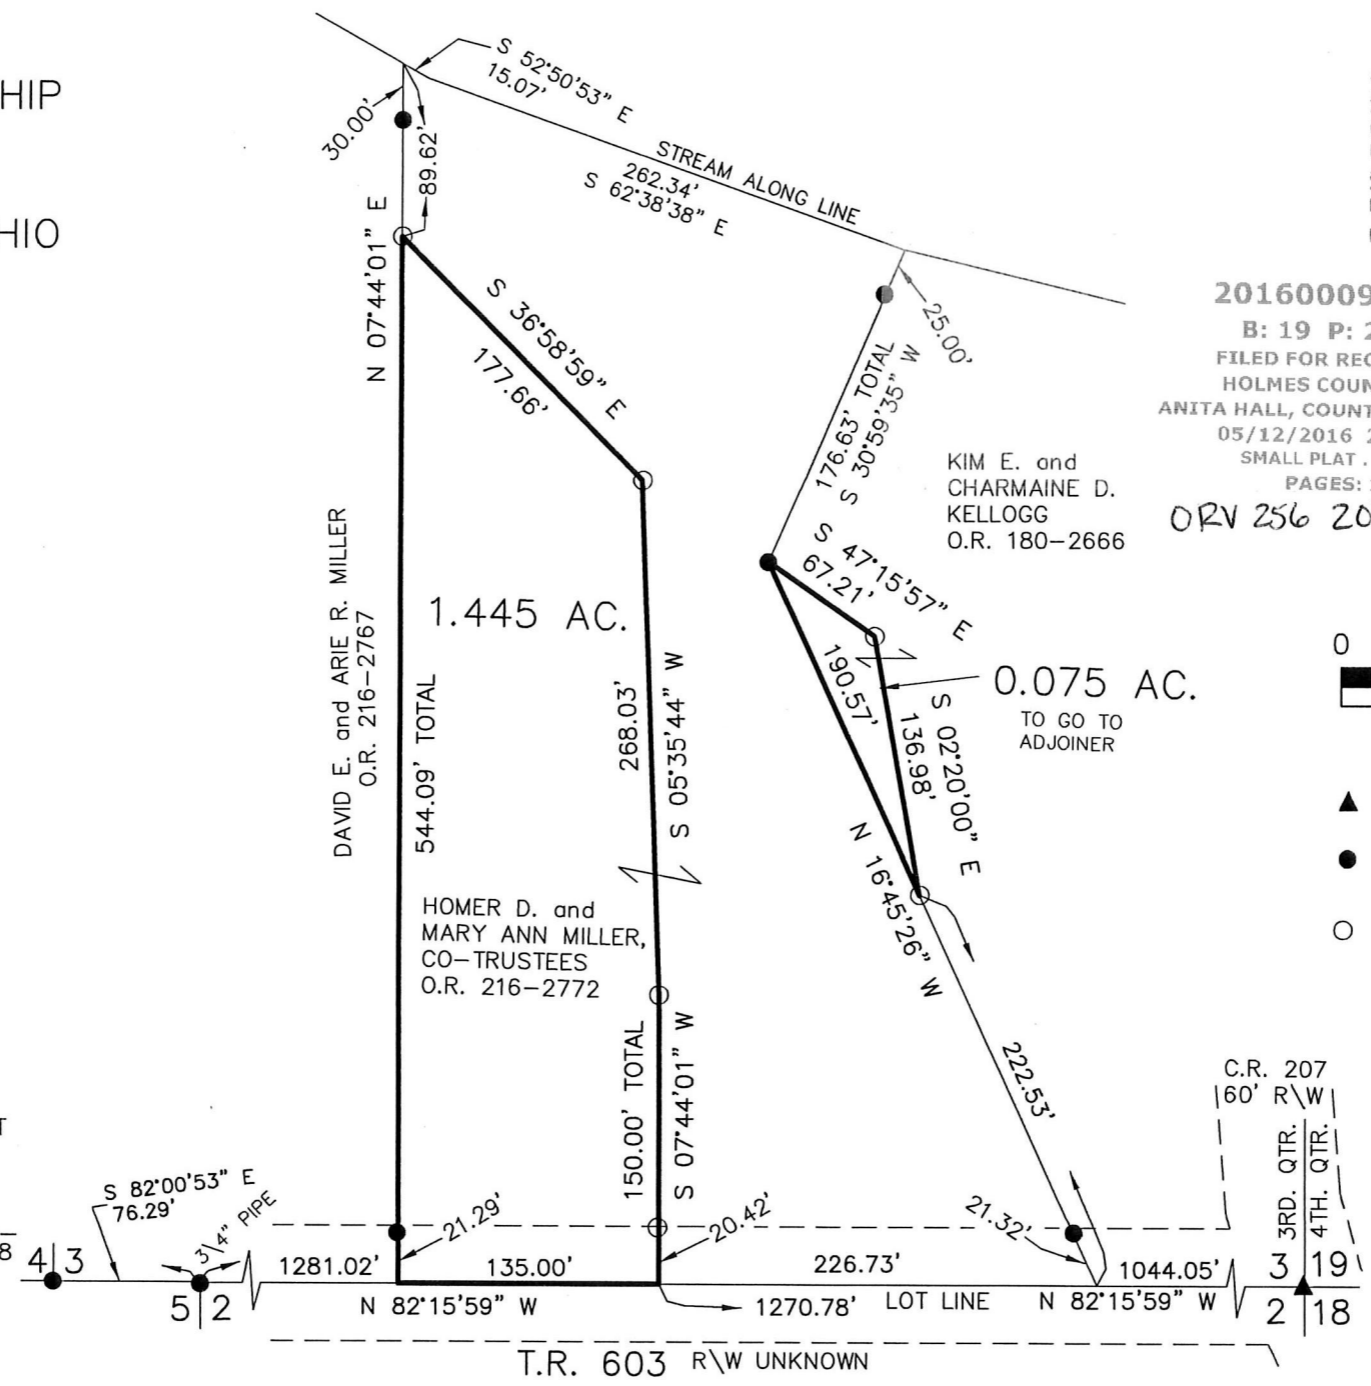

APPROVED FOR TRANSFER ONLY
 NO SUBDIVISION PLAT REQUIRED
 (O.R.C. 711.001 & 711.131)
 Lot(s) not for building unless
 approved by Board of Health.
HCP
 HOLMES CO. PLANNING COMMISSION
 By: *[Signature]* Date: *5/12/16*

201600099558
 B: 19 P: 2971
 FILED FOR RECORD IN
 HOLMES COUNTY, OH
 ANITA HALL, COUNTY RECORDER
 05/12/2016 2:48 PM
 SMALL PLAT . 40.00
 PAGES: 1
 ORV 256 2082,2087

PLAT APPROVED
5/4/2016

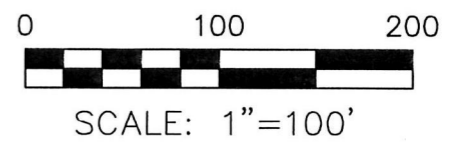

- ▲ R.R. SPIKE FOUND
- 5/8" REBAR FOUND UNLESS OTHERWISE NOTED
- 5/8" REBAR SET WITH I.D. CAP I.D. CAP MARKED "BAKER 6938"



BAKER SURVEYING, LLC
 138 N. CLAY STREET
 MILLERSBURG, OHIO 44654
 PH. 330-674-4788
 FAX 330-674-6027