





MECHANIC TOWNSHIP
N.W. QTR. SECTION 22
T-8 N; R-6 W
HOLMES COUNTY, OHIO

SURVEYED FOR: LEVI YODER

20160099869
B: 19 P: 2984
FILED FOR RECORD IN
HOLMES COUNTY, OH
ANITA HALL, COUNTY RECORDER
06/06/2016 11:06 AM
PLAT MED. 43.20
PAGES: 1

ORV 256 Pgs 3780, 3784,
3787, 3795+
3798

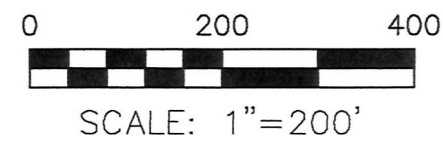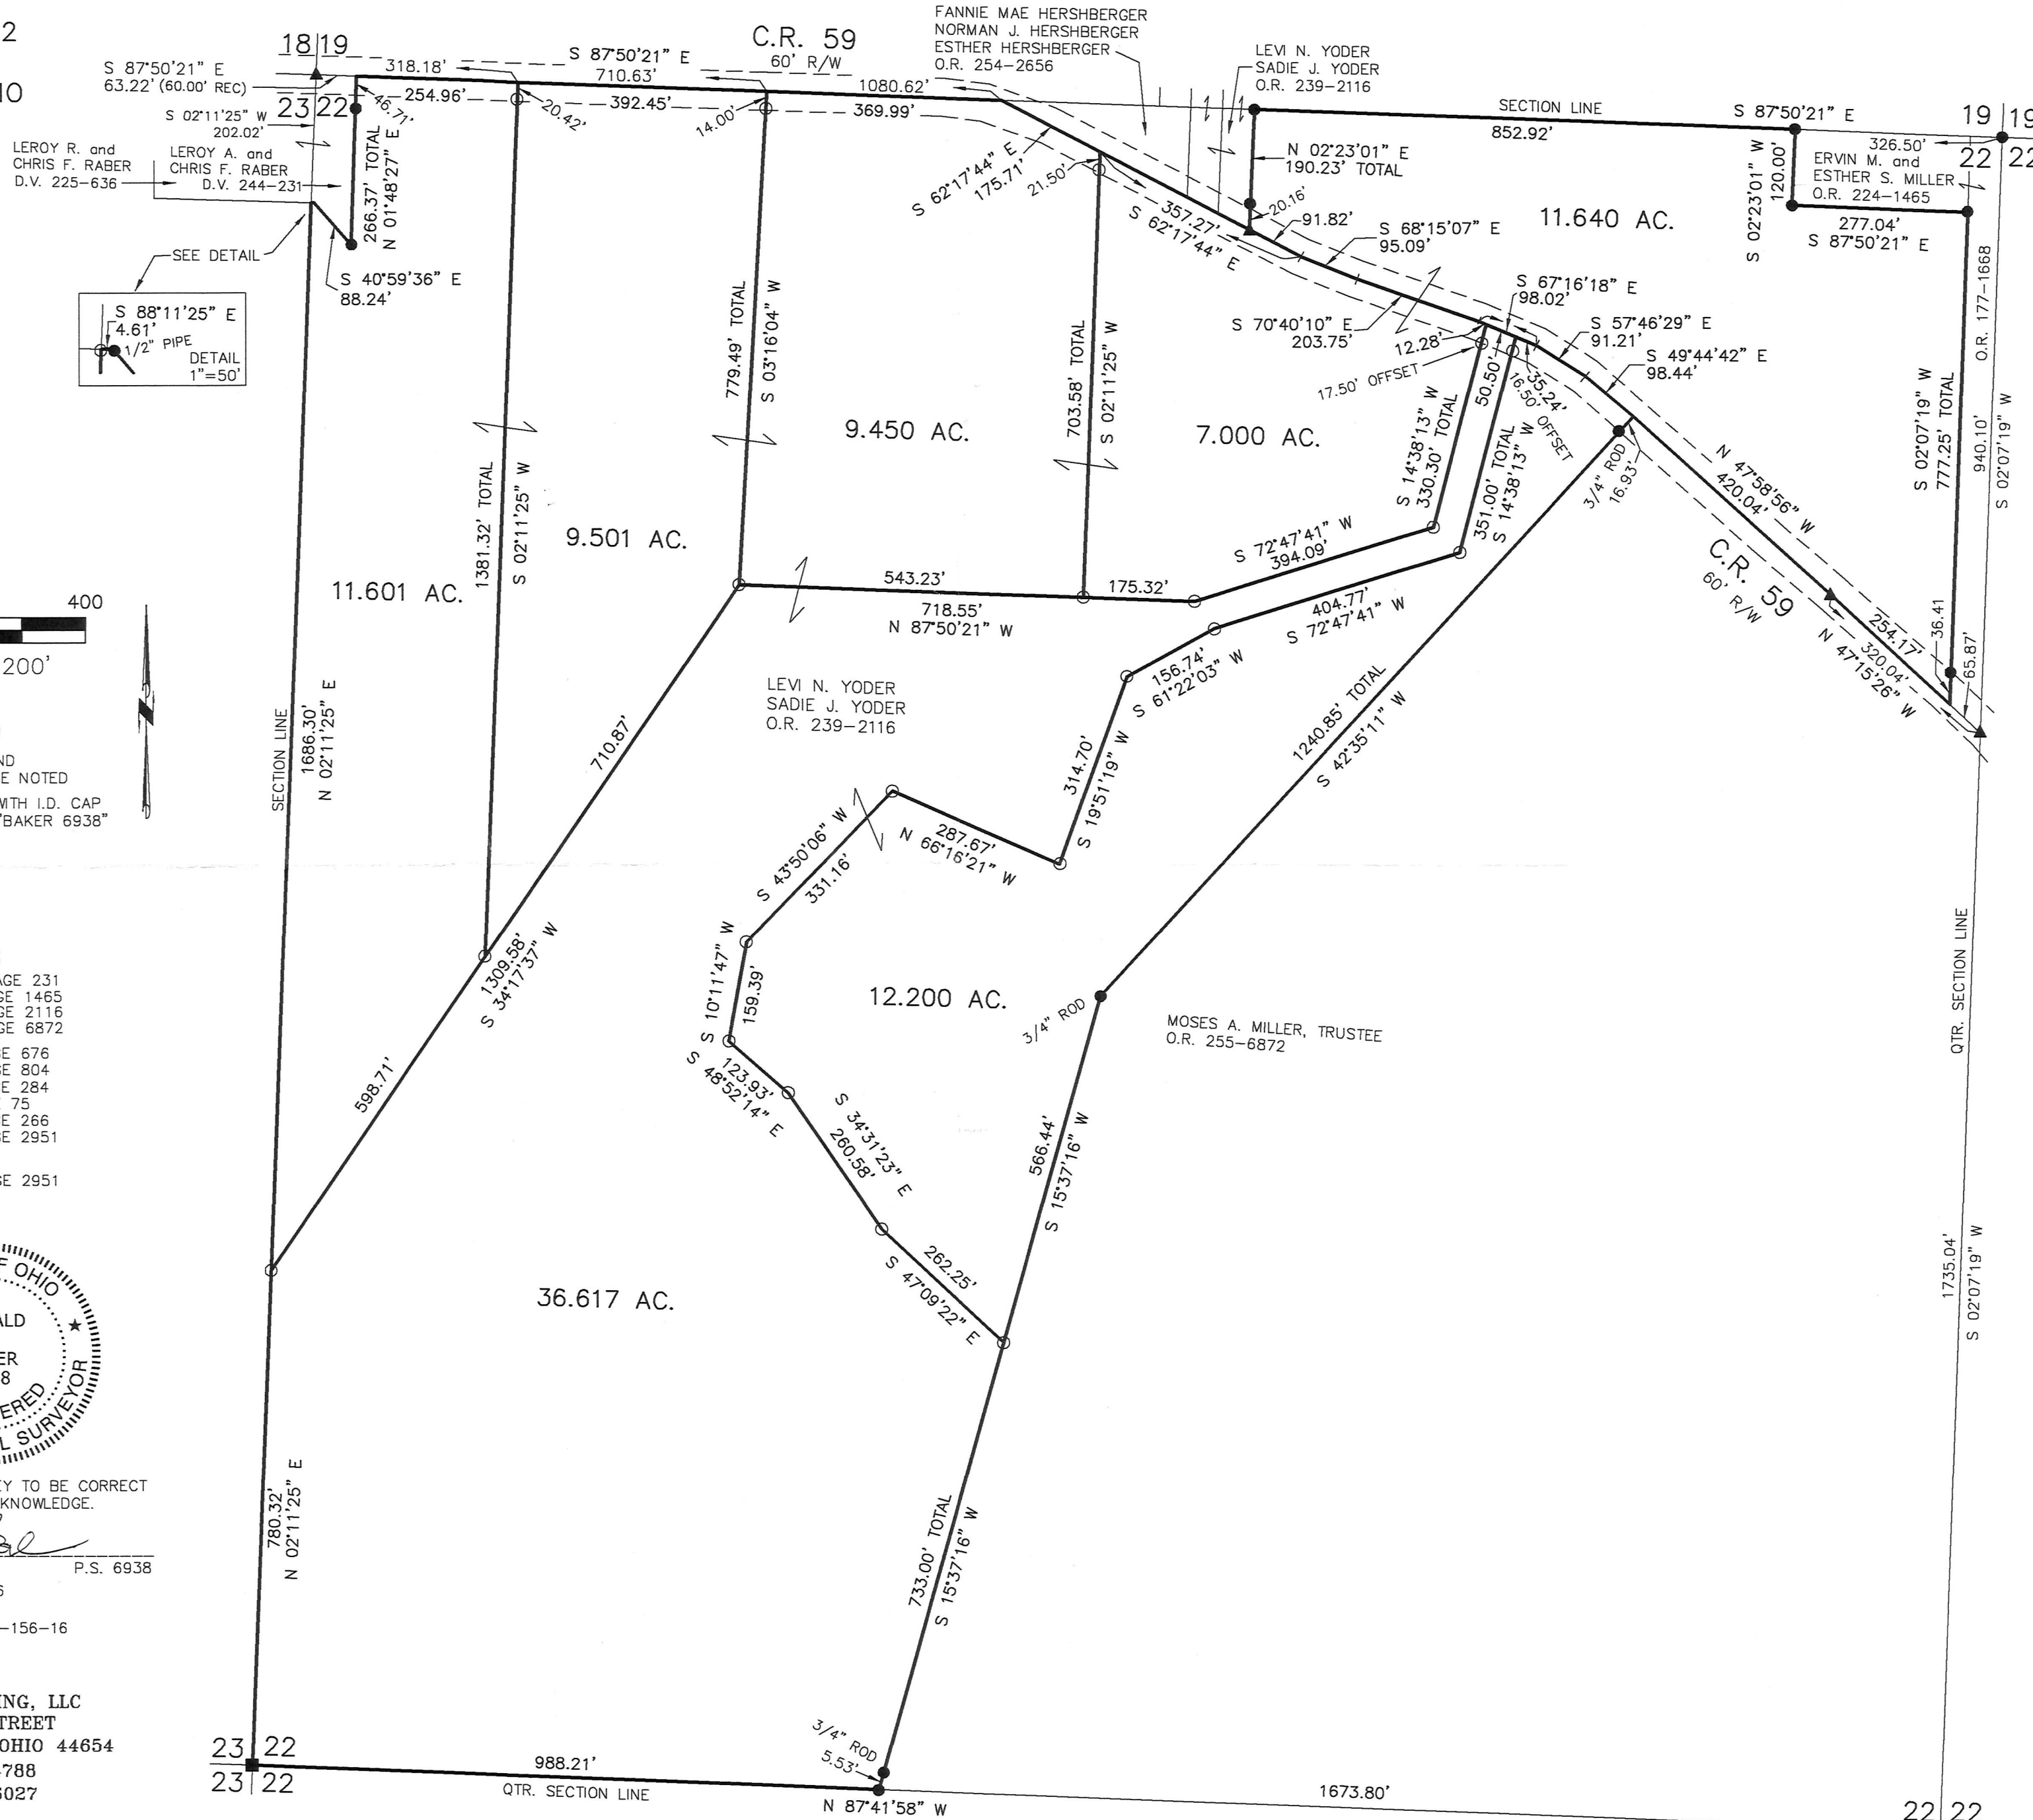

- STONE FOUND
- ▲ R.R. SPIKE FOUND
- 5/8" REBAR FOUND
- UNLESS OTHERWISE NOTED
- 5/8" REBAR SET WITH I.D. CAP
- I.D. CAP MARKED "BAKER 6938"

- REFERENCES
- DEED VOL. 244 PAGE 231
 - O.R. VOL. 224 PAGE 1465
 - O.R. VOL. 239 PAGE 2116
 - O.R. VOL. 255 PAGE 6872
 - PLAT VOL. 17 PAGE 676
 - PLAT VOL. 19 PAGE 804
 - PLAT VOL. 19 PAGE 284
 - PLAT VOL. 4 PAGE 75
 - PLAT VOL. 12 PAGE 266
 - PLAT VOL. 19 PAGE 2951
- BEARINGS FROM
PLAT VOL. 19 PAGE 2951



I CERTIFY THIS SURVEY TO BE CORRECT
TO THE BEST OF MY KNOWLEDGE.

Donald C. Baker
DONALD C. BAKER P.S. 6938
DATE: APRIL 19, 2016
FDB/KES
FILE NAME: WORK4\S-156-16

BAKER SURVEYING, LLC
138 N. CLAY STREET
MILLERSBURG, OHIO 44654
PH. 330-674-4788
FAX 330-674-6027

APPROVED FOR TRANSFER ONLY
NO SUBDIVISION PLAT REQUIRED
(O.R.C. 711.001 & 711.131)
Lot(s) not for building unless
approved by Board of Health.
HCP
HOLMES CO. PLANNING COMMISSION
By: *[Signature]* Date: 6-2-16

PLAT APPROVED
6/1/2016