



ORV 256 Pg 5621

RIPLEY TOWNSHIP  
 S.E. QTR. SECTION 29  
 T-18 N; R-14 W  
 HOLMES COUNTY, OHIO


SURVEYED FOR: LARRY MARTIN

REFERENCES

- DEED VOL. 249 PAGE 700
- O.R. VOL. 227 PAGE 3097
- O.R. VOL. 155 PAGE 23
- O.R. VOL. 237 PAGE 2041
- PLAT VOL. 6 PAGE 127
- PLAT VOL. 16 PAGE 41
- BEARINGS FROM PLAT VOL. 15 PAGE 31

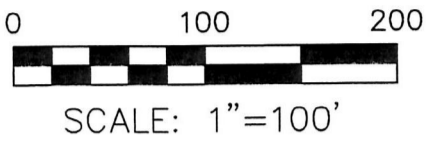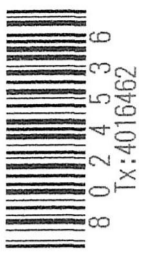

- ▲ R.R. SPIKE FOUND
- 5/8" REBAR FOUND  
UNLESS OTHERWISE NOTED
- △ R.R. SPIKE SET
- 5/8" REBAR SET WITH I.D. CAP  
I.D. CAP MARKED "BAKER 6938"

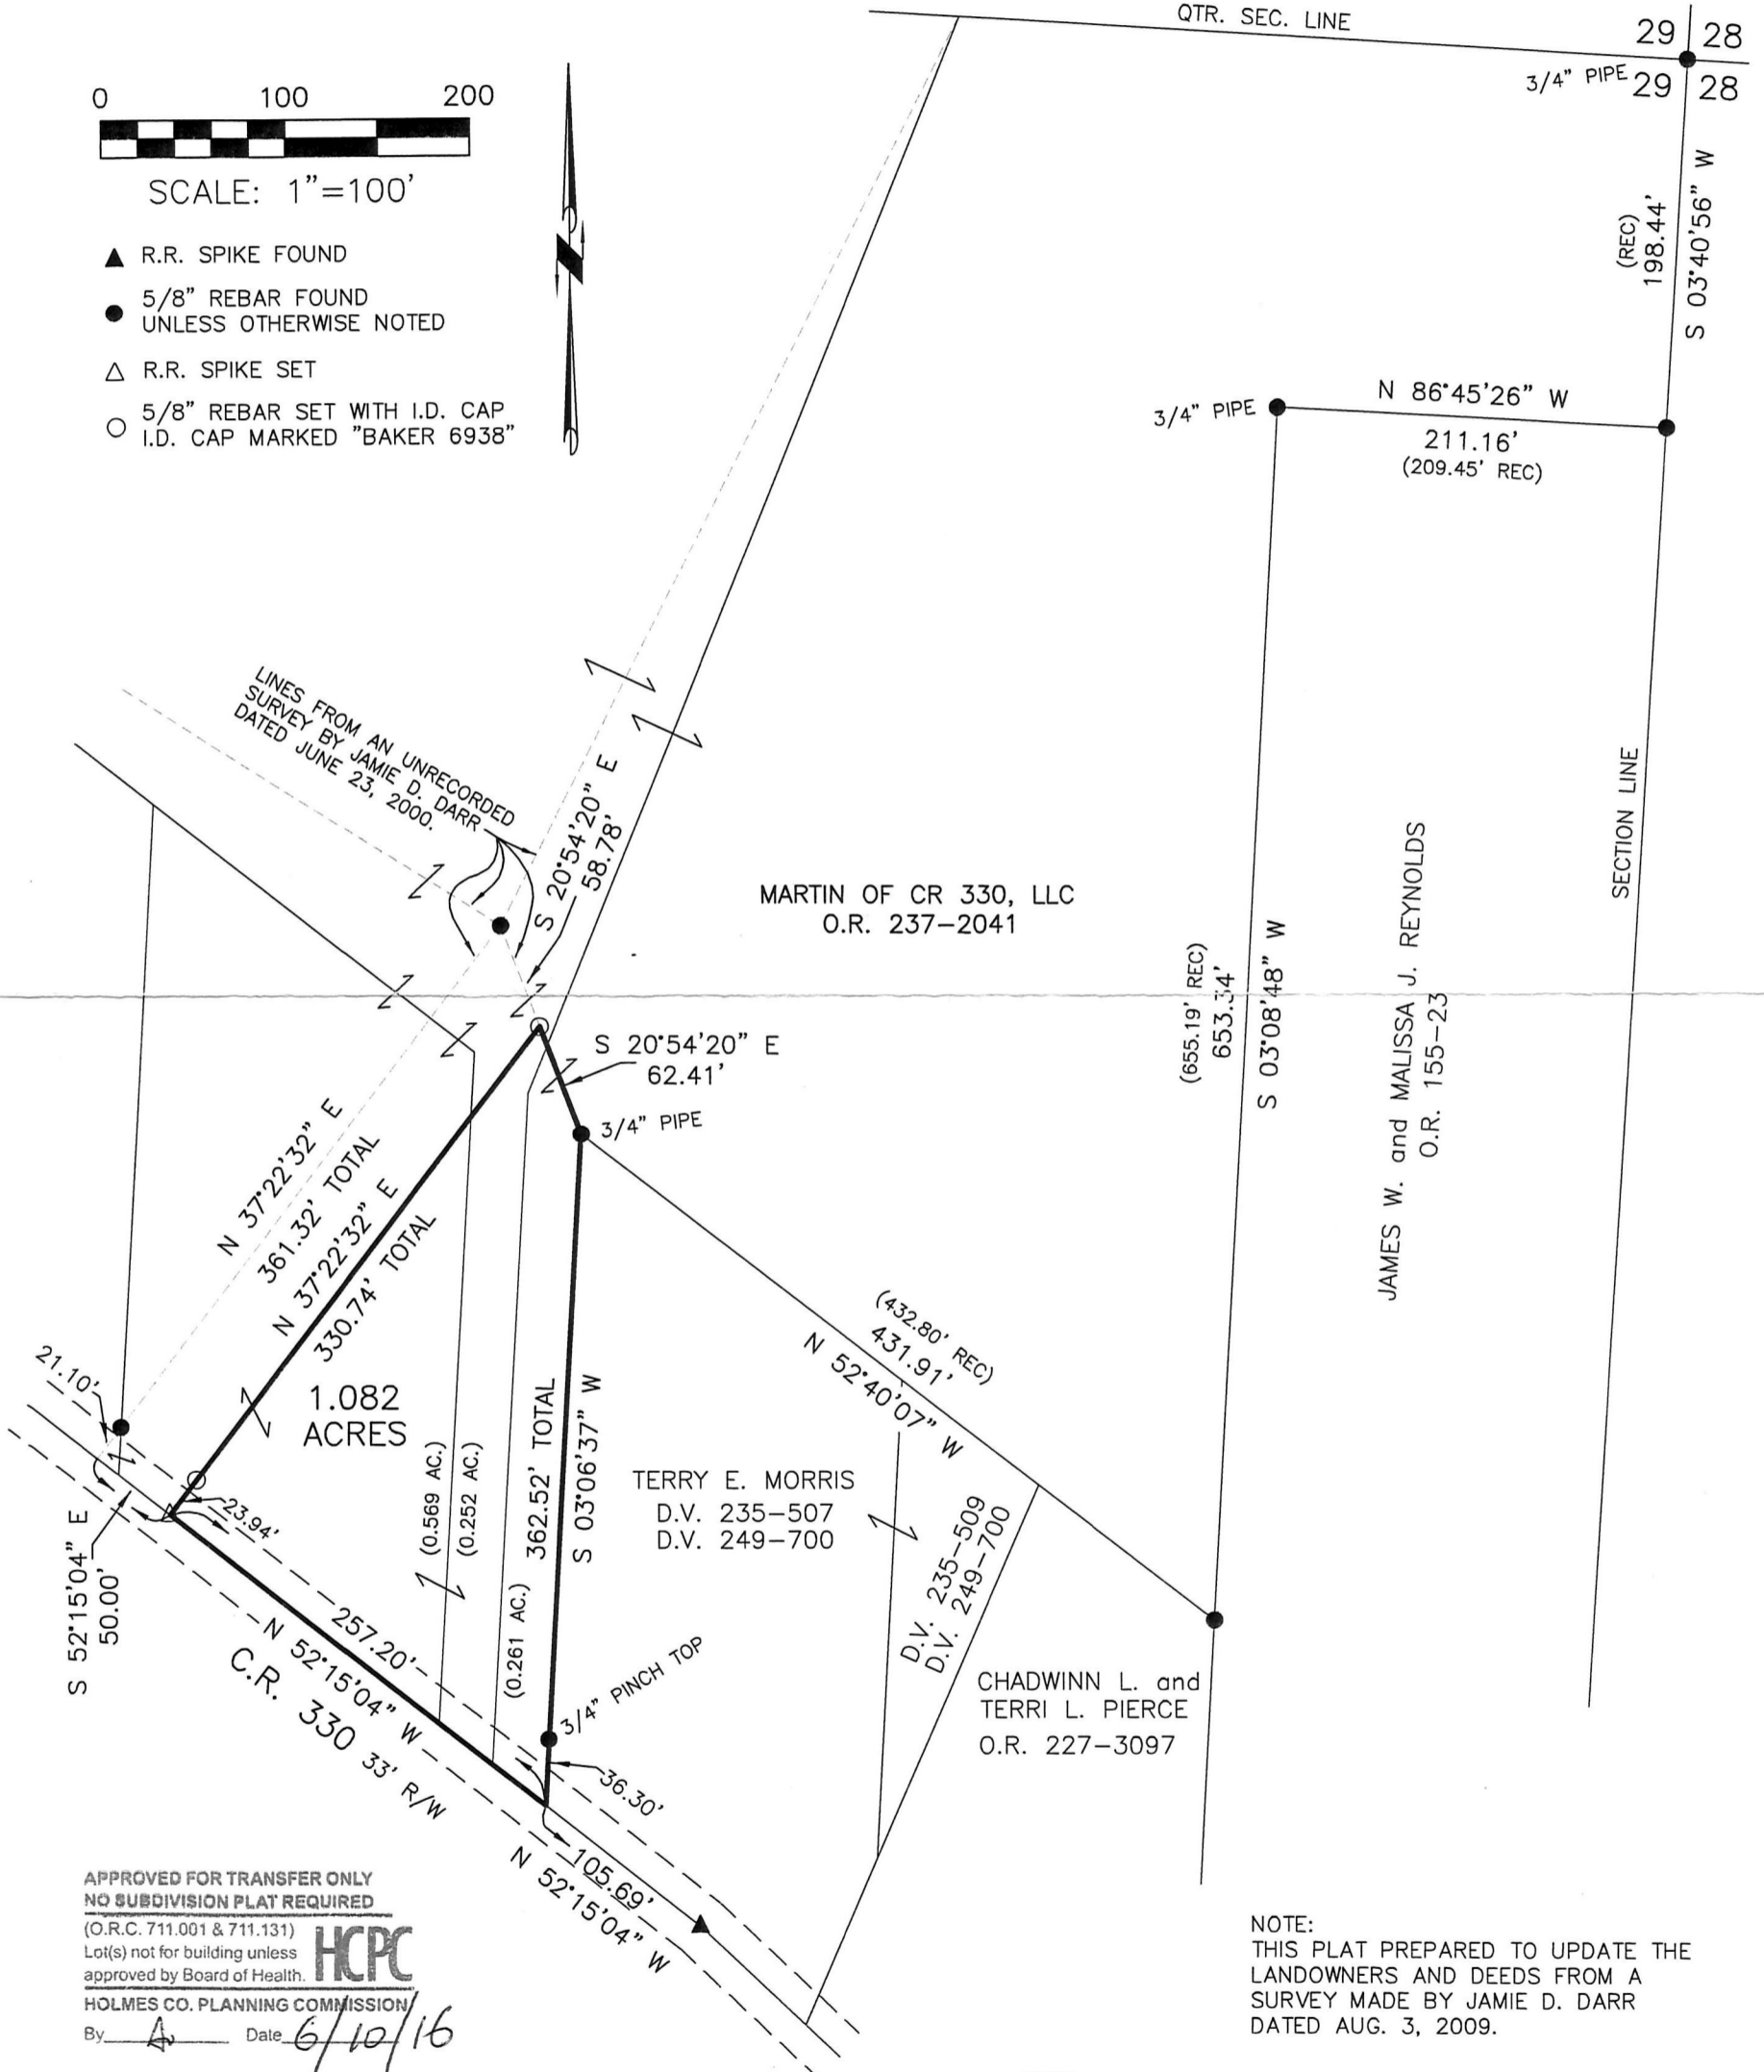

APPROVED FOR TRANSFER ONLY  
 NO SUBDIVISION PLAT REQUIRED  
 (O.R.C. 711.001 & 711.131)  
 Lot(s) not for building unless  
 approved by Board of Health.  
 HOLMES CO. PLANNING COMMISSION  
 By A Date 6/10/16

NOTE:  
 THIS PLAT PREPARED TO UPDATE THE  
 LANDOWNERS AND DEEDS FROM A  
 SURVEY MADE BY JAMIE D. DARR  
 DATED AUG. 3, 2009.

BAKER SURVEYING, LLC  
 138 N. CLAY STREET  
 MILLERSBURG, OHIO 44654  
 PH. 330-674-4788  
 FAX 330-674-6027



I CERTIFY THIS SURVEY TO BE CORRECT  
 TO THE BEST OF MY KNOWLEDGE.  
Donald C. Baker  
 DONALD C. BAKER P.S. 6938  
 DATE: MAY 18, 2016  
 FILE NAME: WORK4\S-297-16

PLAT APPROVED

6/10/2016