

SCALE: 1"=300'


- ▲ R.R. SPIKE FOUND
- 5/8" REBAR FOUND
UNLESS OTHERWISE NOTED
- 5/8" REBAR SET WITH I.D. CAP
I.D. CAP MARKED "BAKER 6938"

REFERENCES

- DEED VOL. 263 PAGE 1000
- O.R. VOL. 12 PAGE 623
- O.R. VOL. 221 PAGE 1226
- O.R. VOL. 226 PAGE 986
- PLAT VOL. 13 PAGE 184
- PLAT VOL. 15 PAGE 88
- PLAT VOL. 16 PAGE 992
- PLAT VOL. 19 PAGE 113
- PLAT VOL. 19 PAGE 1724
- BEARINGS FROM
PLAT VOL. 13 PAGE 184

SALT CREEK TOWNSHIP
S.E. QTR. SECTION 31
T-15 N; R-12 W
HOLMES COUNTY, OHIO

SURVEYED FOR: NOAH PETERSHEIM

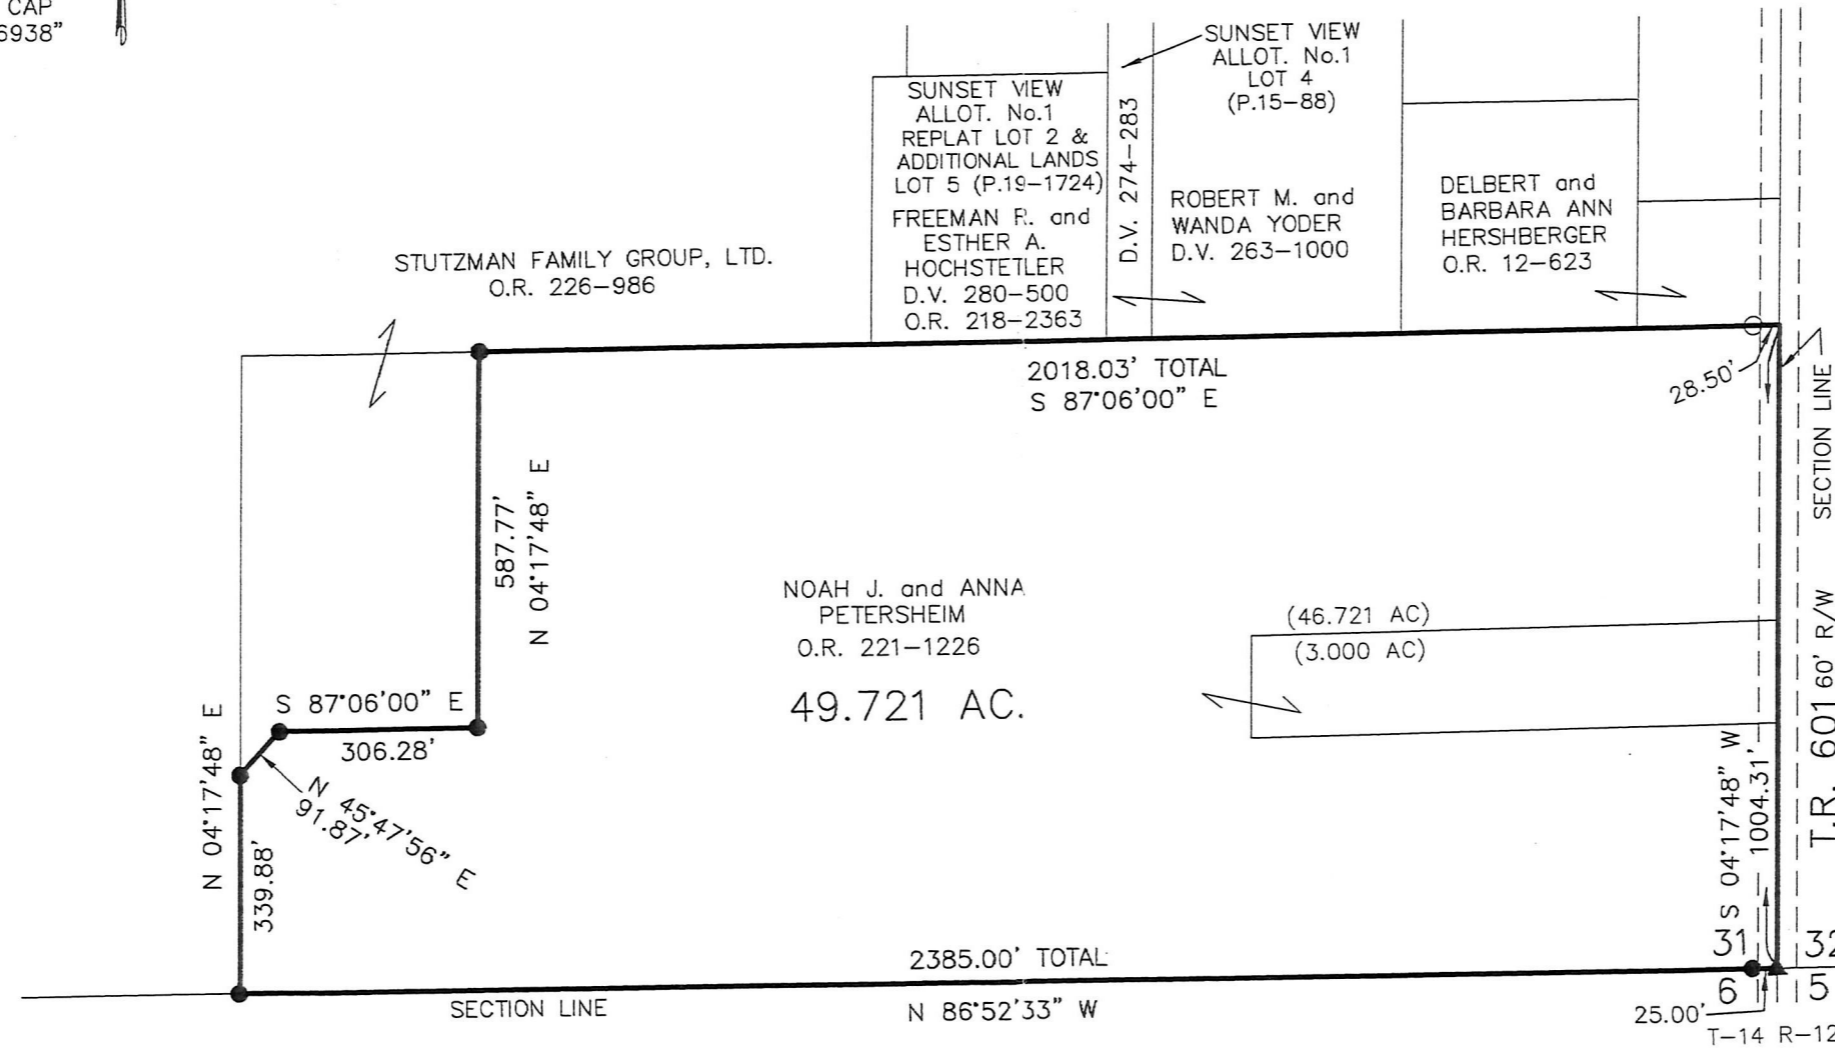

APPROVED FOR TRANSFER ONLY
NO SUBDIVISION PLAT REQUIRED
(O.R.C. 711.001 & 711.131)
Lot(s) not for building unless
approved by Board of Health.
HOLMES CO. PLANNING COMMISSION
By JD Date 3-14-16


201600100340
B: 19 P: 3002
FILED FOR RECORD IN
HOLMES COUNTY, OH
ANITA HALL, COUNTY RECORDER
07/05/2016 2:08 PM
SMALL PLAT . 40.00
PAGE 1
OR 256 P6429



I CERTIFY THIS SURVEY TO BE CORRECT
TO THE BEST OF MY KNOWLEDGE.

Donald C. Baker

DONALD C. BAKER P.S. 6938
DATE: APRIL 13, 2015
FDB\CJG
FILE NAME: WORK4\S-52-15

 DONALD C. BAKER SURVEYING
138 N. CLAY STREET
MILLERSBURG, OHIO 44654
PH. 330-674-4788
FAX 330-674-6027

PLAT APPROVED

3/11/2016 TD