


APPROVED FOR TRANSFER ONLY
 NO SUBDIVISION PLAT REQUIRED
 (O.R.C. 711.001 & 711.131)
 Lot(s) not for building unless
 approved by Board of Health.
 HOLMES CO. PLANNING COMMISSION
 By: *[Signature]* Date: 7-1-16

MONROE TOWNSHIP
 1ST. QTR., LOT 31
 T-9 N; R-8 W
 HOLMES COUNTY, OHIO
 SURVEYED FOR: LANA HUNTER

- REFERENCES
- O.R. VOL. 66 PAGE 187
 - O.R. VOL. 198 PAGE 3299
 - O.R. VOL. 255 PAGE 3739
 - O.R. VOL. 255 PAGE 2911
 - O.R. VOL. 248 PAGE 1010
 - O.R. VOL. 254 PAGE 6146
 - PLAT VOL. 7 PAGE 456
 - PLAT VOL. 14 PAGE 298
 - PLAT VOL. 3 PAGE 23
 - PLAT VOL. 18 PAGE 143
 - PLAT VOL. 19 PAGE 891
 - PLAT VOL. 19 PAGE 1101
 - PLAT VOL. 19 PAGE 1176
 - PLAT VOL. 19 PAGE 1100
 - PLAT VOL. 19 PAGE 1102
 - PLAT VOL. 19 PAGE 2911
 - PLAT VOL. 19 PAGE 2933
- BEARINGS FROM
 PLAT VOL. 18 PAGE 143

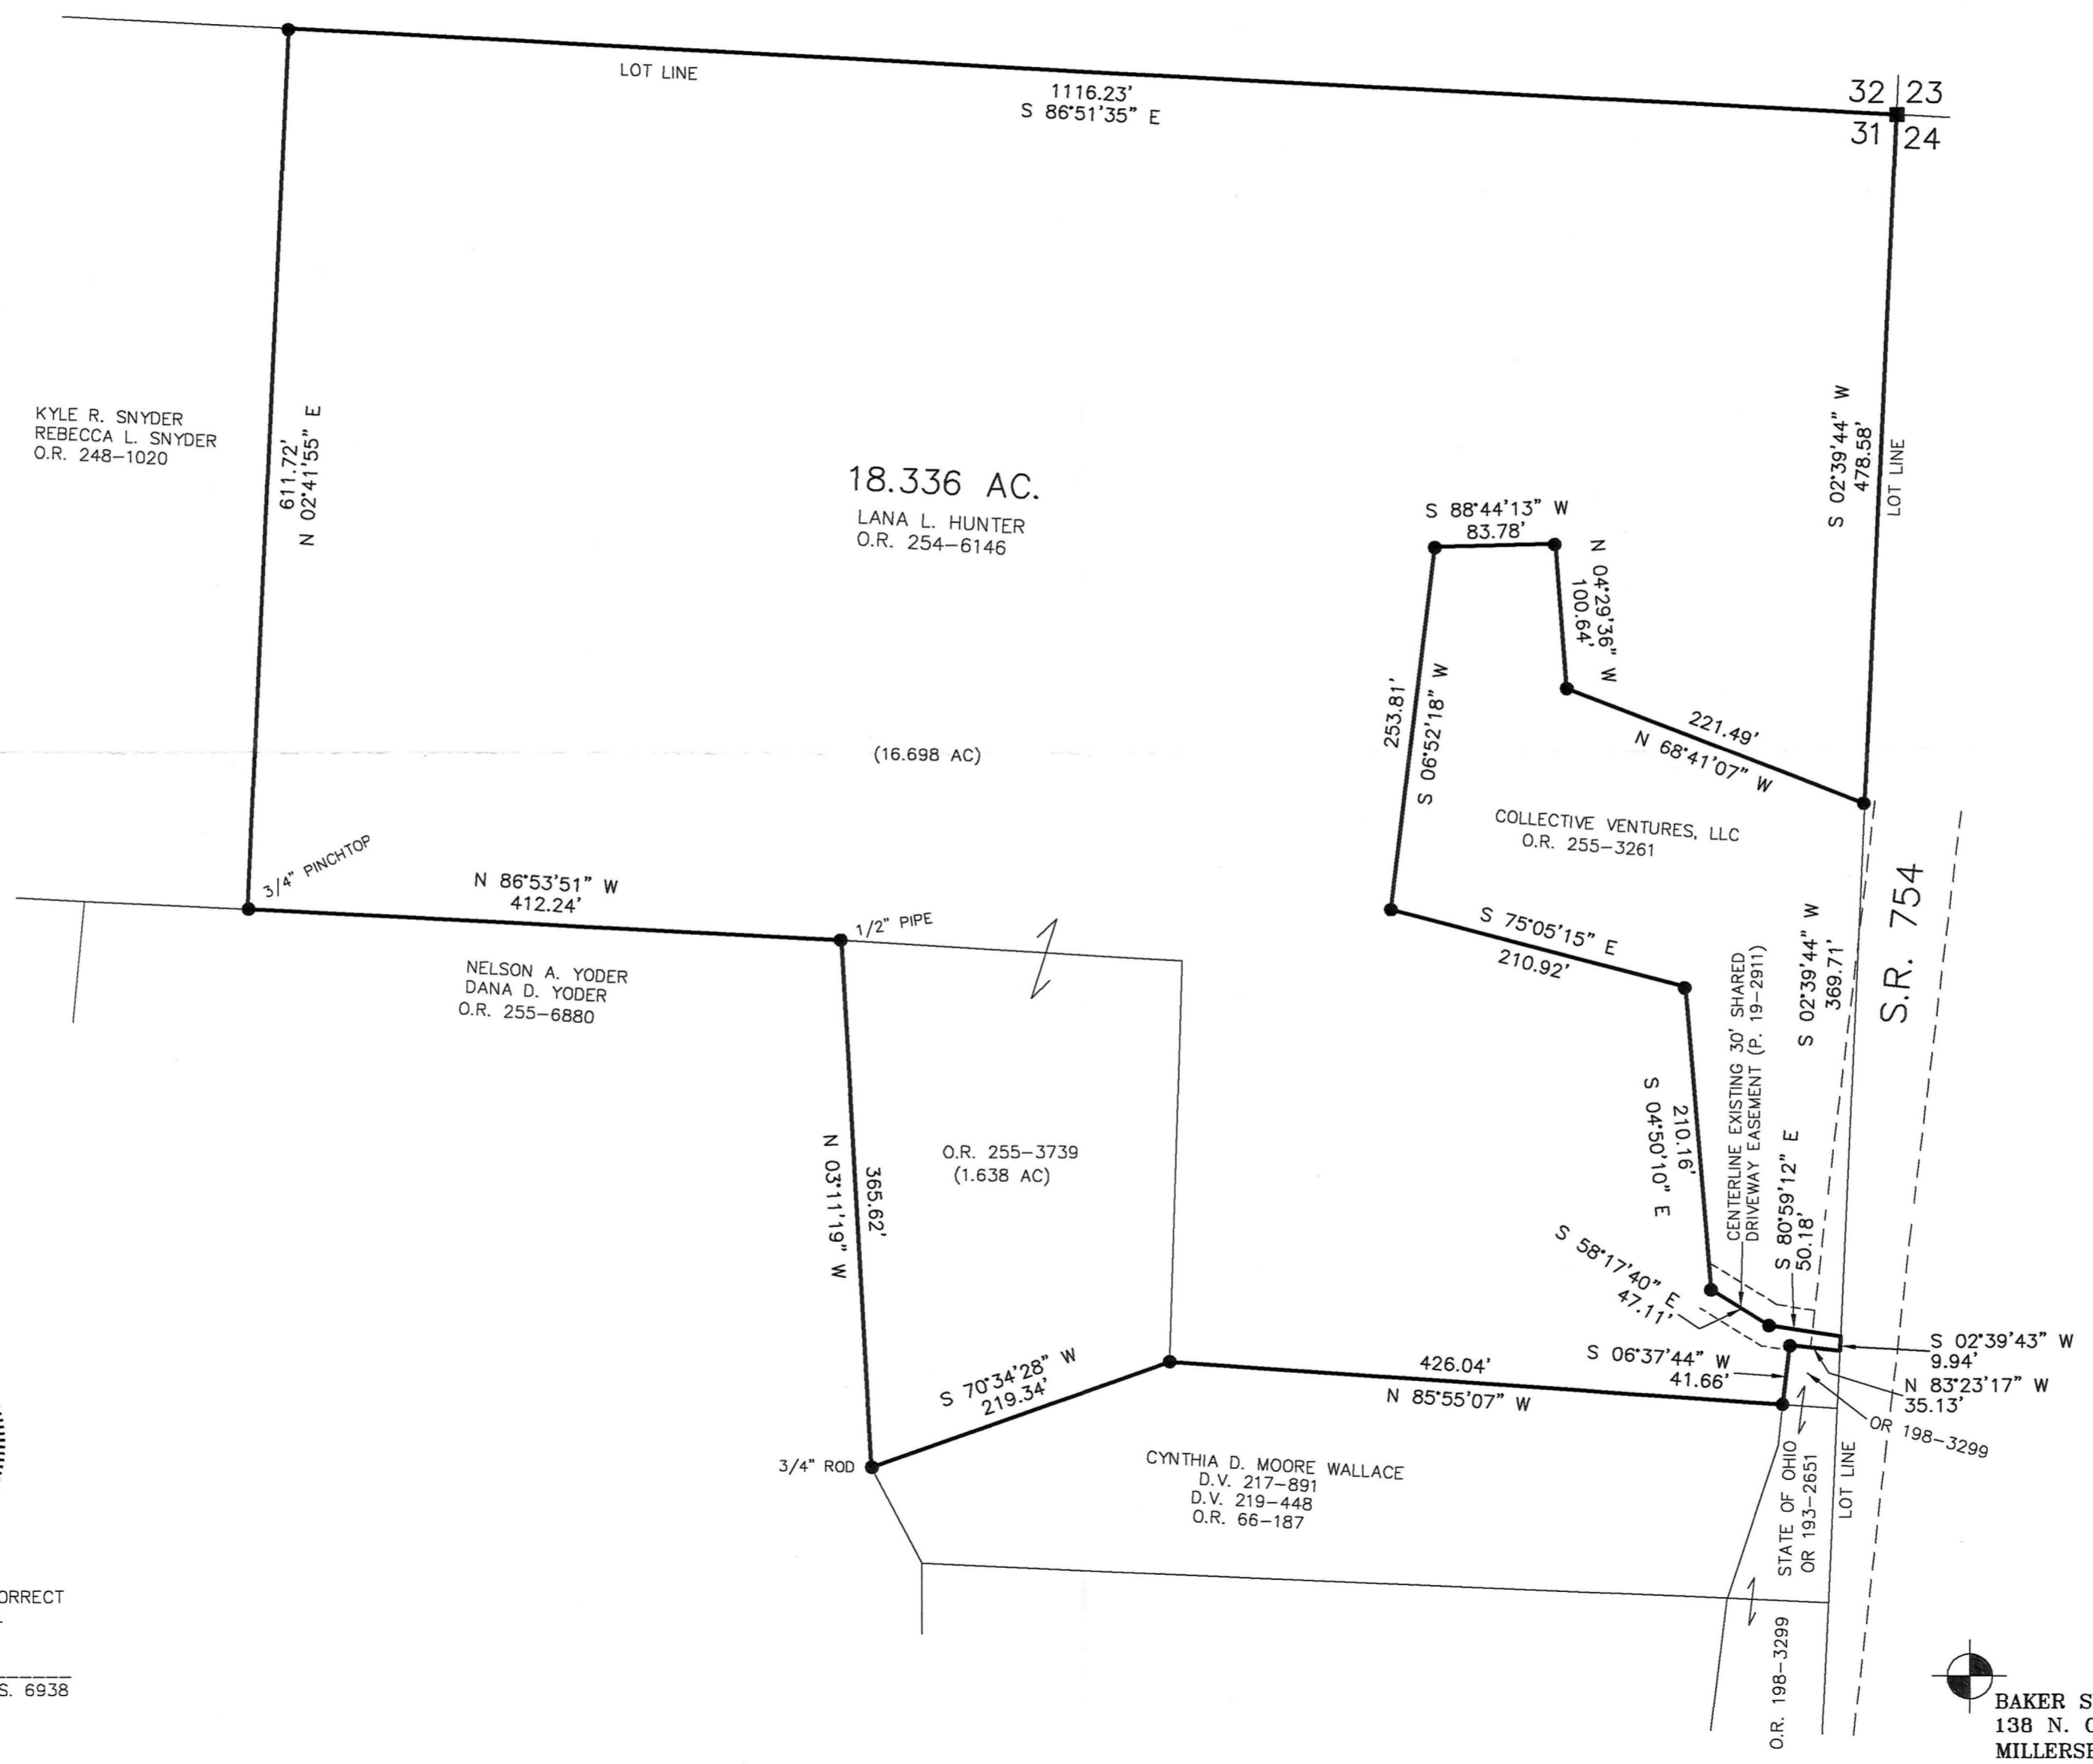

I CERTIFY THIS SURVEY TO BE CORRECT
 TO THE BEST OF MY KNOWLEDGE.
[Signature]
 DONALD C. BAKER P.S. 6938
 DATE: JUNE 14, 2016
 FDB\JPD
 FILE NAME: WORK4\S-38B-16

BAKER SURVEYING, LLC
 138 N. CLAY STREET
 MILLERSBURG, OHIO 44654
 PH. 330-674-4788
 FAX 330-674-6027

PLAT APPROVED
 6/30/2016