


CLARK TOWNSHIP
 S.W. & N.W. QTRS. SECTION 25
 T-8 N; R-5 W
 HOLMES COUNTY, OHIO

SURVEYED FOR: ATLEE BARKMAN

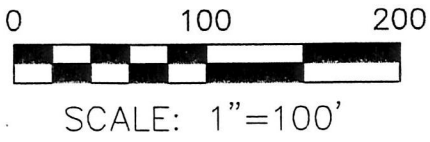

- STONE FOUND
- ▲ R.R. SPIKE FOUND
- 5/8" REBAR FOUND
UNLESS OTHERWISE NOTED
- 5/8" REBAR SET WITH I.D. CAP
I.D. CAP MARKED "BAKER 6938"

Additional approval for this and any adjacent properties must be requested and granted prior to any future transfers by deed. Recording of this document does not waive the requirements of local Health District Subdivision Regulations or other governing authorities which may be in effect at the time of any future deed transfer.




APPROVED FOR TRANSFER ONLY
 NO SUBDIVISION PLAT REQUIRED
 (O.R.C. 711.001 & 711.131)
 Lot(s) not for building unless
 approved by Board of Health.
 HOLMES CO. PLANNING COMMISSION
 By: *[Signature]* Date: 7-7-16



201600100502
 B: 19 P: 3012
 FILED FOR RECORD IN
 HOLMES COUNTY, OH
 ANITA HALL, COUNTY RECORDER
 07/18/2016 11:43 AM
 SMALL PLAT . 40.00
 PAGES: 1

ORV 256 PG 7315

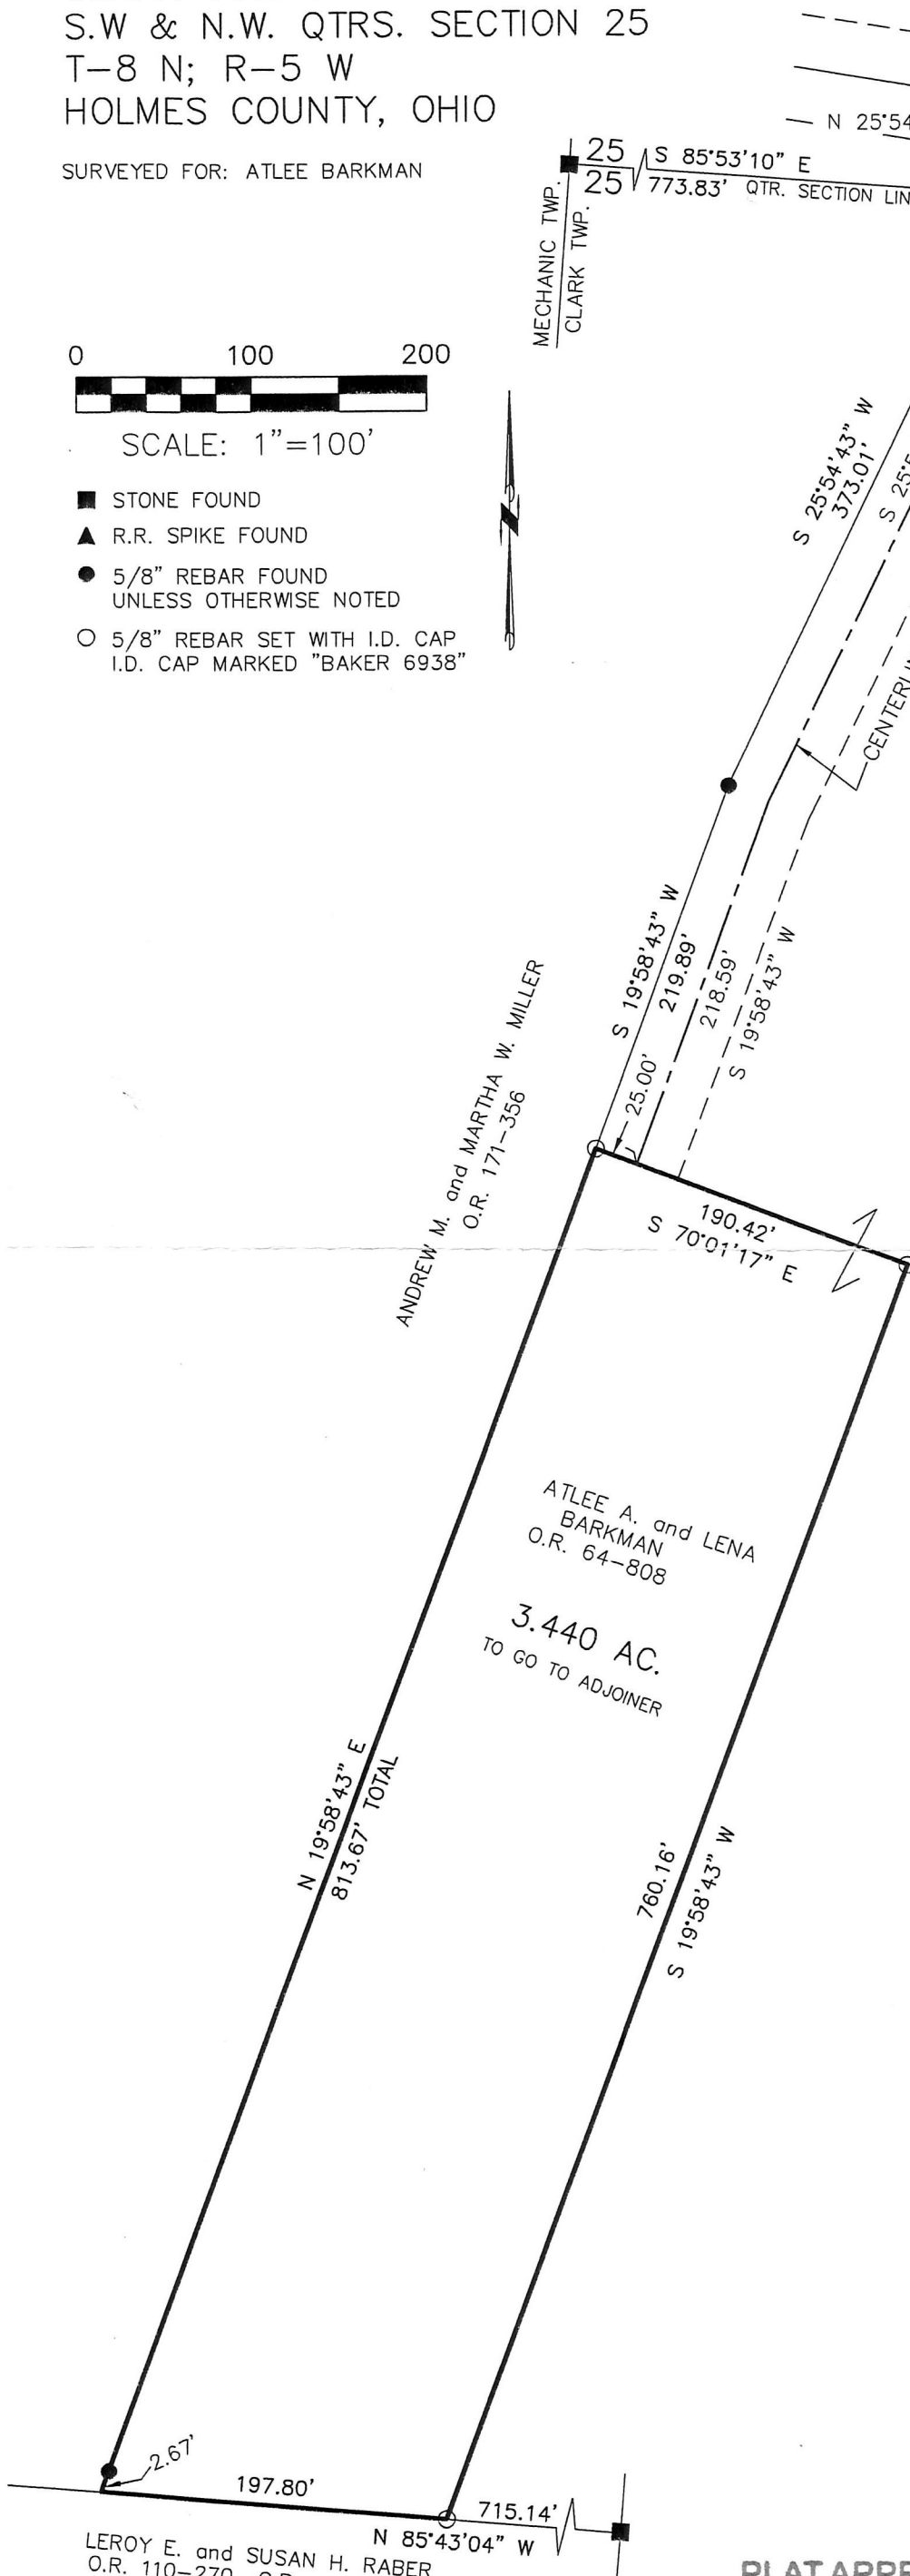

REFERENCES

- O.R. VOL. 64 PAGE 808
- O.R. VOL. 131 PAGE 192
- O.R. VOL. 171 PAGE 356
- PLAT VOL. 17 PAGE 340
- PLAT VOL. 17 PAGE 744
- PLAT VOL. 14 PAGE 847
- BEARINGS FROM
PLAT VOL. 14 PAGE 847



I CERTIFY THIS SURVEY TO BE CORRECT TO THE BEST OF MY KNOWLEDGE.

[Signature]

CALEB J. GALBRAITH P.S. 8703
 DATE: JUNE 21, 2016
 CJG\JNG
 FILE NAME: WORK4\S-288-16\DB-MD



BAKER SURVEYING, LLC
 138 N. CLAY STREET
 MILLERSBURG, OHIO 44654
 PH. 330-674-4788
 FAX 330-674-6027

PLAT APPROVED

7/6/2016 TD

