


MECHANIC TOWNSHIP
 N.E. & N.W. QTRS. SECTION 10
 T-8 N; R-7 W
 HOLMES COUNTY, OHIO

SURVEYED FOR: ALLEN YODER

201600100721
 B: 19 P: 3022
 FILED FOR RECORD IN
 HOLMES COUNTY, OH
 ANITA HALL, COUNTY RECORDER
 08/01/2016 11:43 AM
 SMALL PLAT . 40.00
 PAGES: 1

APPROVED FOR TRANSFER ONLY
 NO SUBDIVISION PLAT REQUIRED
 (O.R.C. 711.001 & 711.131)
 Lot(s) not for building unless
 approved by Board of Health.
 HOLMES CO. PLANNING COMMISSION
 By: *[Signature]* Date: 7-18-16

ORV 257 PG 901

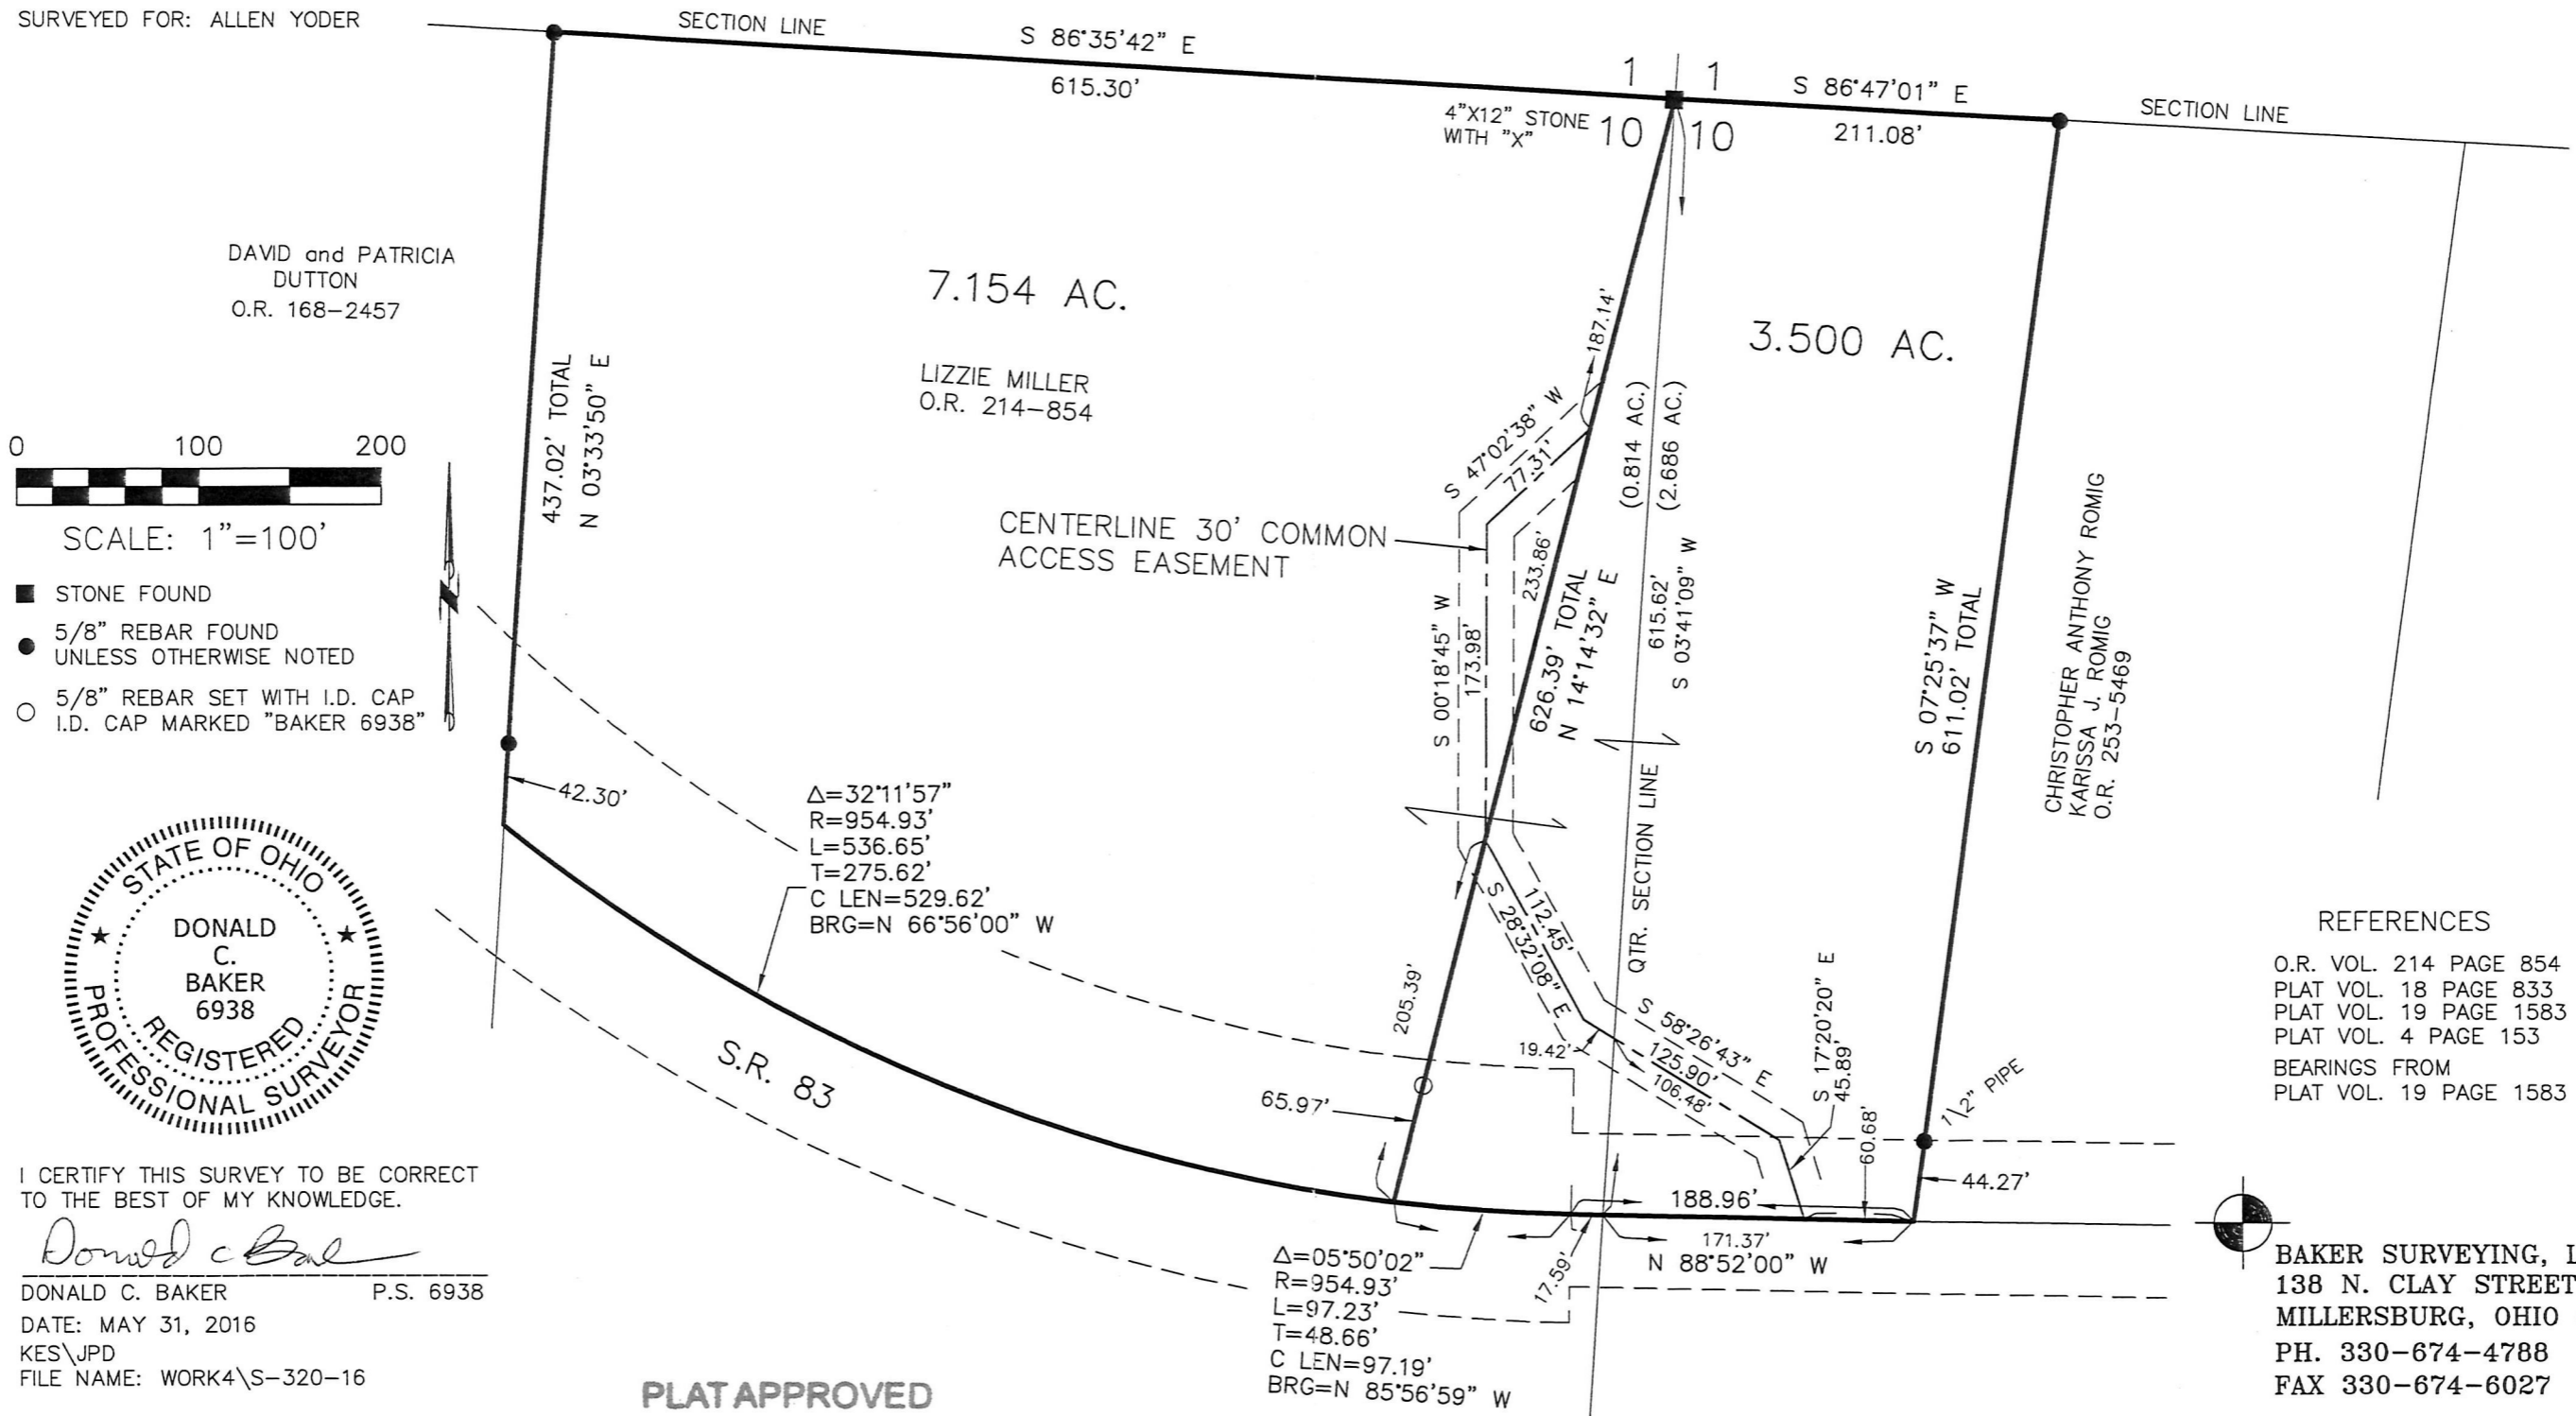


DAVID and PATRICIA
 DUTTON
 O.R. 168-2457

7.154 AC.
 LIZZIE MILLER
 O.R. 214-854


3.500 AC.

CHRISTOPHER ANTHONY ROMIG
 KARISSA J. ROMIG
 O.R. 253-5469

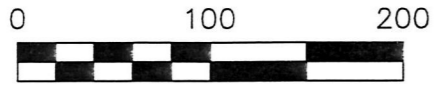

SCALE: 1"=100'

- STONE FOUND
- 5/8" REBAR FOUND UNLESS OTHERWISE NOTED
- 5/8" REBAR SET WITH I.D. CAP I.D. CAP MARKED "BAKER 6938"

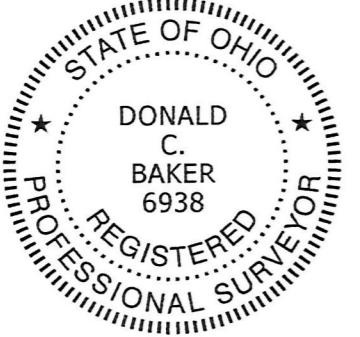

I CERTIFY THIS SURVEY TO BE CORRECT TO THE BEST OF MY KNOWLEDGE.

Donald C. Baker
 DONALD C. BAKER P.S. 6938
 DATE: MAY 31, 2016
 KES\JPD
 FILE NAME: WORK4\S-320-16

- REFERENCES
- O.R. VOL. 214 PAGE 854
 - PLAT VOL. 18 PAGE 833
 - PLAT VOL. 19 PAGE 1583
 - PLAT VOL. 4 PAGE 153
 - BEARINGS FROM PLAT VOL. 19 PAGE 1583

PLAT APPROVED

7/18/2016 TD

BAKER SURVEYING, LLC
 138 N. CLAY STREET
 MILLERSBURG, OHIO 44654
 PH. 330-674-4788
 FAX 330-674-6027

