

8 0 2 5 9 4 7
Tx: 4016909

201600100740

B: 19 P: 3023

FILED FOR RECORD IN
HOLMES COUNTY, OH
ANITA HALL, COUNTY RECORDER

08/01/2016 1:51 PM

SMALL PLAT . 40.00

PAGES: 1

ORV 257 P948

WASHINGTON TOWNSHIP
N.E. QTR. SECTION 14
T-19 N; R-15 W
HOLMES COUNTY, OHIO


SURVEYED FOR: WILLIAM T. YOUNG
JUDY M. SMETZER

0 200 400




SCALE: 1"=200'

- 5/8" REBAR FOUND
UNLESS OTHERWISE NOTED
- △ R.R. SPIKE SET
- 5/8" REBAR SET WITH I.D. CAP
I.D. CAP MARKED "BAKER 6938"

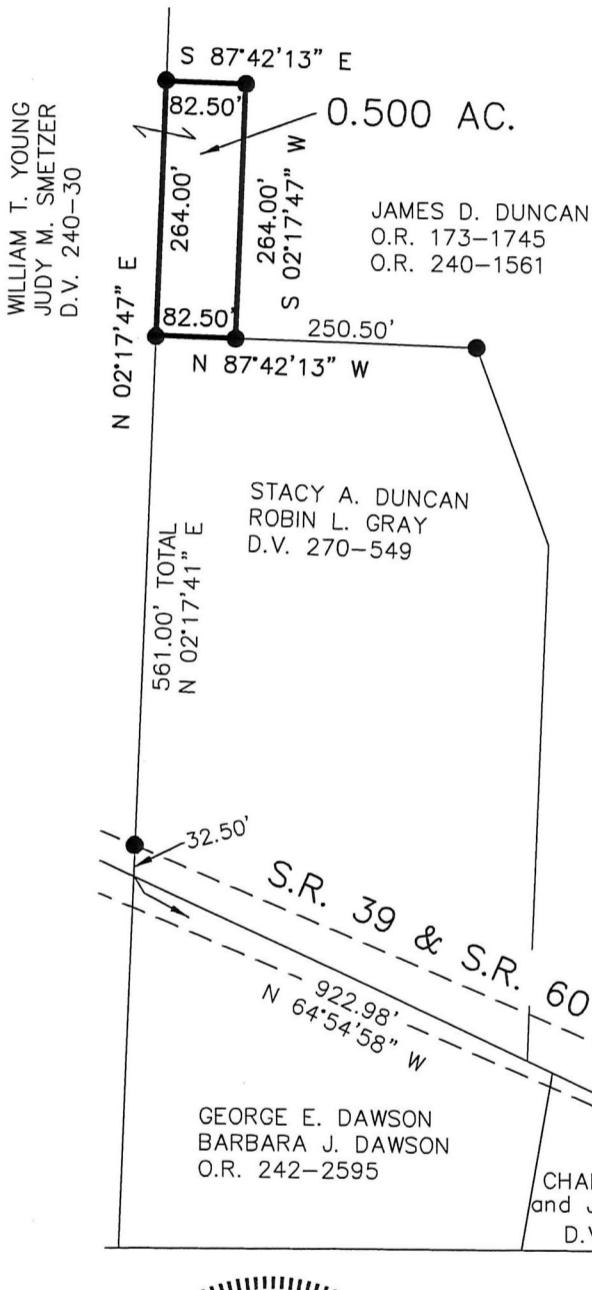

REFERENCES

- DEED VOL. 240 PAGE 30
- DEED VOL. 266 PAGE 205
- DEED VOL. 270 PAGE 549
- O.R. VOL. 240 PAGE 1561
- O.R. VOL. 242 PAGE 2595
- PLAT VOL. 14 PAGE 935
- PLAT VOL. 19 PAGE 114
- BEARINGS FROM
PLAT VOL. 19 PAGE 114

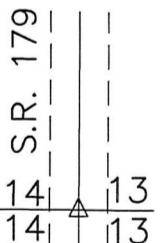

APPROVED FOR TRANSFER ONLY
NO SUBDIVISION PLAT REQUIRED

(O.R.C. 711.001 & 711.131)
Lot(s) not for building unless
approved by Board of Health.



HOLMES CO. PLANNING COMMISSION
By DK Date 8-1-16

I CERTIFY THIS SURVEY TO BE CORRECT
TO THE BEST OF MY KNOWLEDGE.

Donald C. Baker

DONALD C. BAKER P.S. 6938

DATE: APRIL 12, 2016

FDB\KES

FILE NAME: WORK4\S-128A-16

PLAT APPROVED

7/13/2016



BAKER SURVEYING, LLC
138 N. CLAY STREET
MILLERSBURG, OHIO 44654
PH. 330-674-4788
FAX 330-674-6027