


MECHANIC TOWNSHIP  
 2ND. QTR., LOT 16  
 T-8 N; R-6 W  
 HOLMES COUNTY, OHIO

SURVEYED FOR: ANDREW ERB

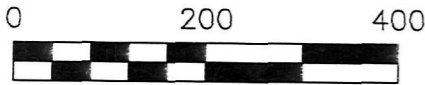

SCALE: 1"=200'

- STONE FOUND
- 5/8" REBAR FOUND  
UNLESS OTHERWISE NOTED
- 5/8" REBAR SET WITH I.D. CAP  
I.D. CAP MARKED "BAKER 6938"



I CERTIFY THIS SURVEY TO BE CORRECT  
 TO THE BEST OF MY KNOWLEDGE.

*Donald C. Baker*


DONALD C. BAKER P.S. 6938

DATE: JULY 7, 2016

FDB \KES

FILE NAME: WORK4\S-341-16\MLD

1002107-1  
 8 0 2 6 2 9 8

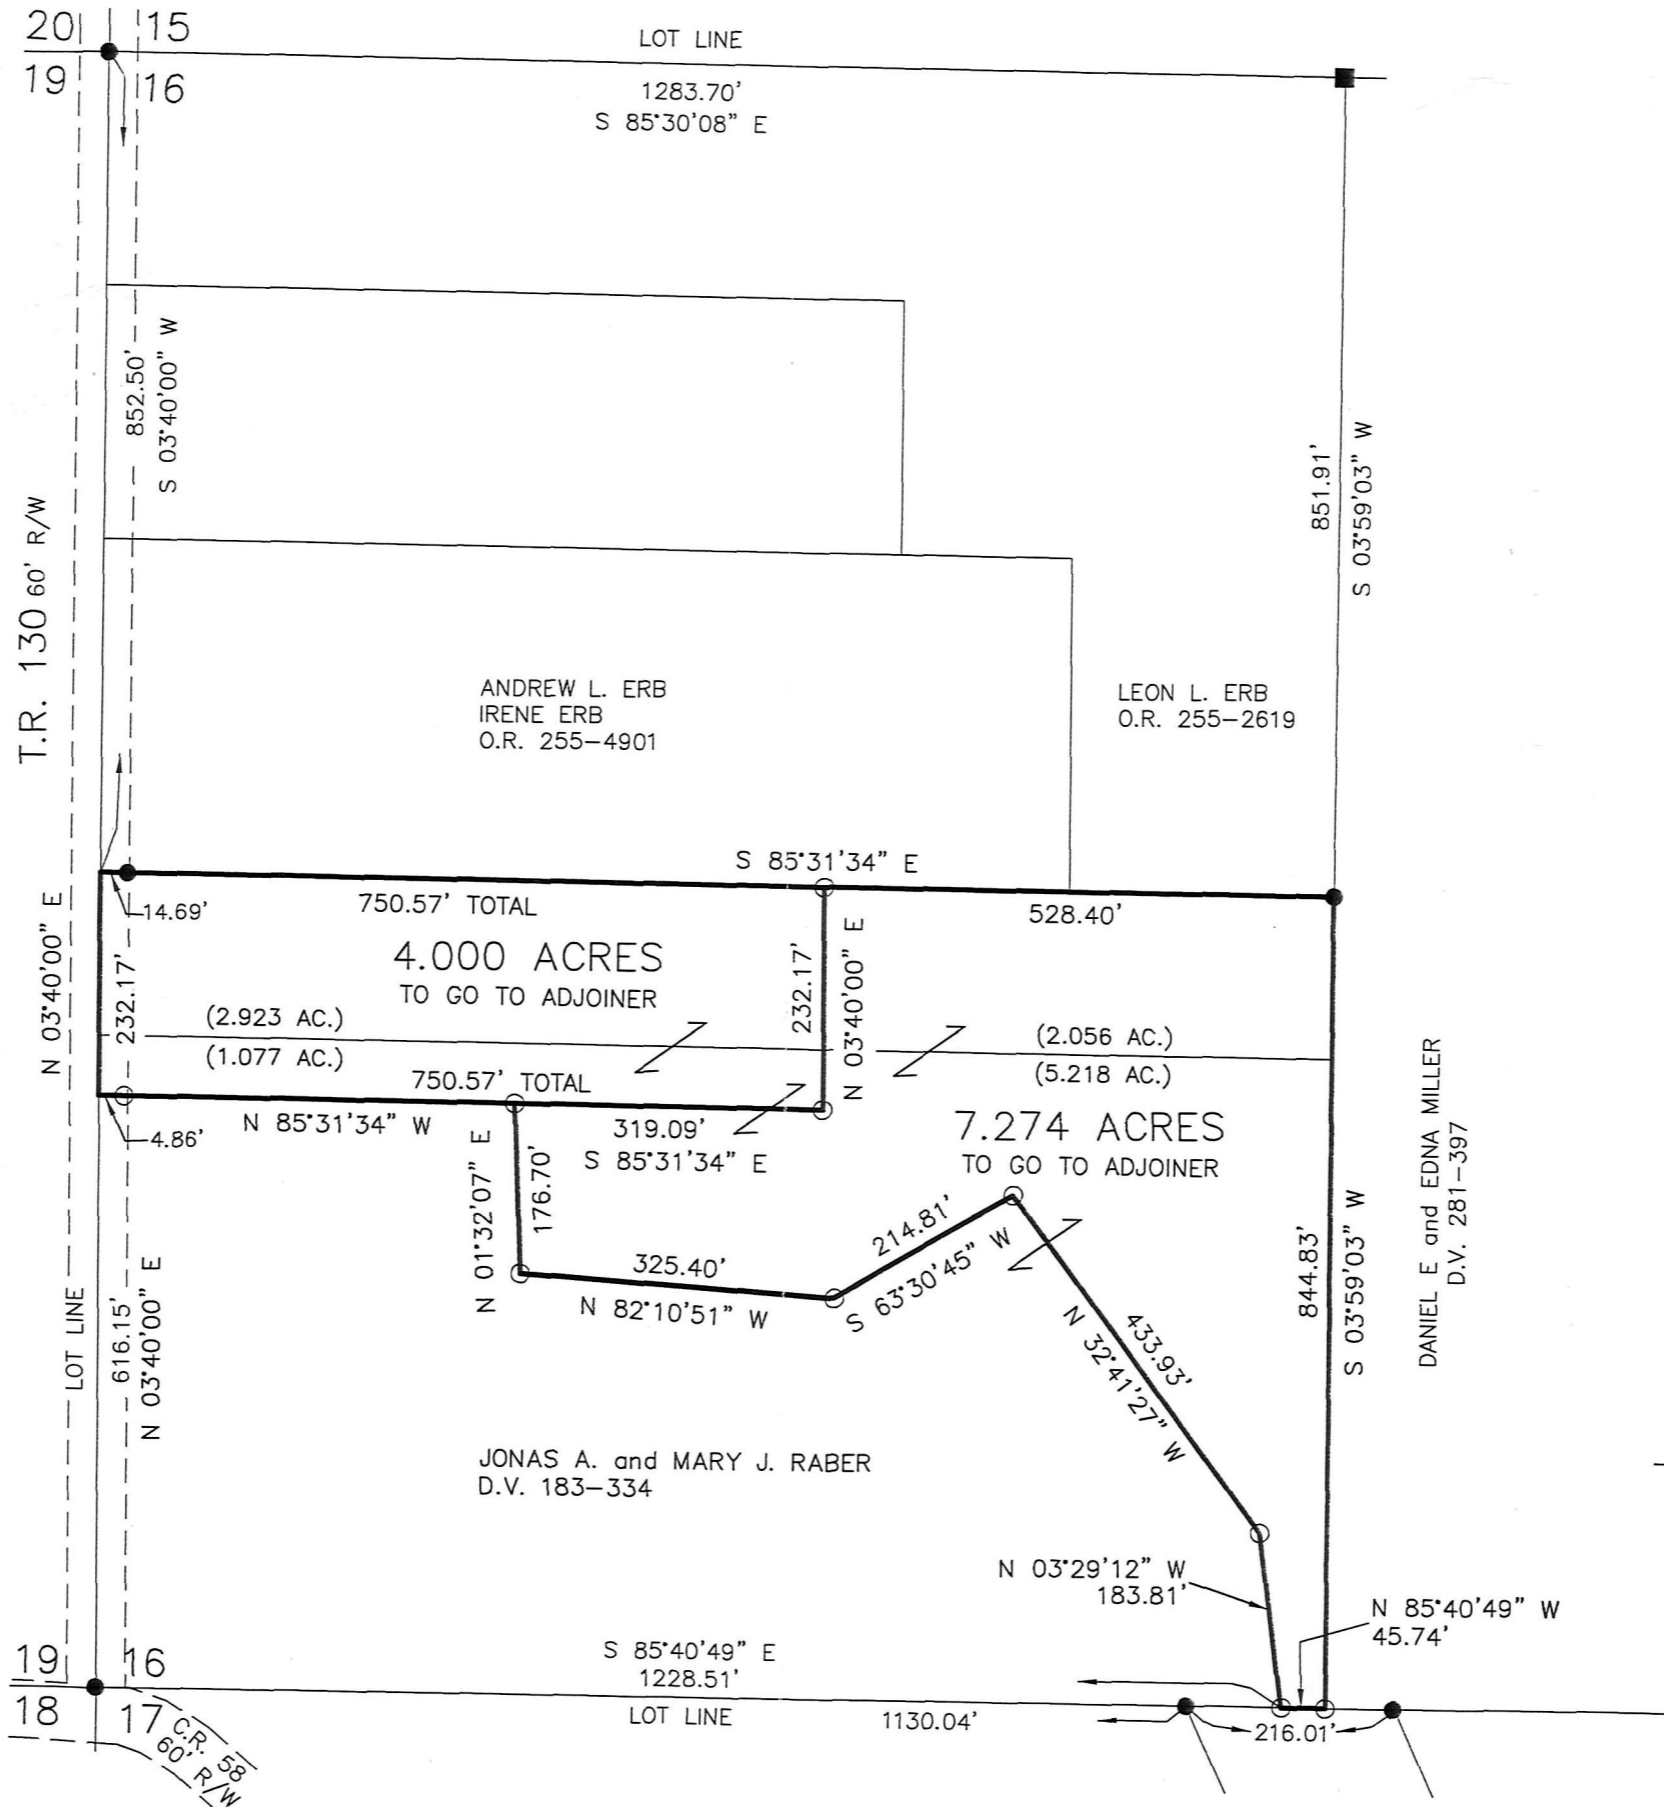

Additional approval for this and any adjacent properties must be requested and granted prior to any future transfers by deed. Recording of this document does not waive the requirements of local Health District Subdivision Regulations or other governing authorities which may be in effect at the time of any future deed transfer.

**HCP**

APPROVED FOR TRANSFER ONLY  
 NO SUBDIVISION PLAT REQUIRED

(O.R.C. 711.001 & 711.131)

Lot(s) not for building unless approved by Board of Health.

HOLMES CO. PLANNING COMMISSION

By *[Signature]* Date *7-22-16*

201600100876

B: 19 P: 3033

FILED FOR RECORD IN  
 HOLMES COUNTY, OH  
 ANITA HALL, COUNTY RECORDER

08/09/2016 2:24 PM  
 SMALL PLAT . 40.00  
 PAGES: 1

*OKV 257 PGS 1664 + 1675*

REFERENCES

- DEED VOL. 183 PAGE 334
- DEED VOL. 281 PAGE 397
- O.R. VOL. 255 PAGE 4901
- O.R. VOL. 255 PAGE 2619
- PLAT VOL. 7 PAGE 2
- PLAT VOL. 19 PAGE 2902
- PLAT VOL. 19 PAGE 2227
- PLAT VOL. 19 PAGE 2342
- BEARINGS FROM
- PLAT VOL. 19 PAGE 2902



BAKER SURVEYING, LLC  
 138 N. CLAY STREET  
 MILLERSBURG, OHIO 44654  
 PH. 330-674-4788  
 FAX 330-674-6027

PLAT APPROVED

*7/21/2016 TD*