

KNOX TOWNSHIP
2ND. QTR.
LOT 5
T-9 N; R-9 W
HOLMES COUNTY, OHIO

SURVEYED FOR: JODIE MARTIN

REFERENCES

- DEED VOL. 255 PAGE 420
- O.R. VOL. 217 PAGE 3500
- O.R. VOL. 218 PAGE 140
- O.R. VOL. 214 PAGE 2430
- O.R. VOL. 213 PAGE 345
- PLAT VOL. 5 PAGE 104
- PLAT VOL. 2 PAGE 246
- PLAT VOL. 14 PAGE 478
- PLAT VOL. 17 PAGE 358
- PLAT VOL. 19 PAGE 1685

BEARINGS FROM
PLAT VOL. 19 PAGE 1685

8/4/2016 TD

PLAT APPROVED



I CERTIFY THIS SURVEY TO BE CORRECT
TO THE BEST OF MY KNOWLEDGE.


Donald C. Baker

DONALD C. BAKER P.S. 6938

DATE: MAY 16, 2016

KES


FILE NAME: WORK4\S-247-16

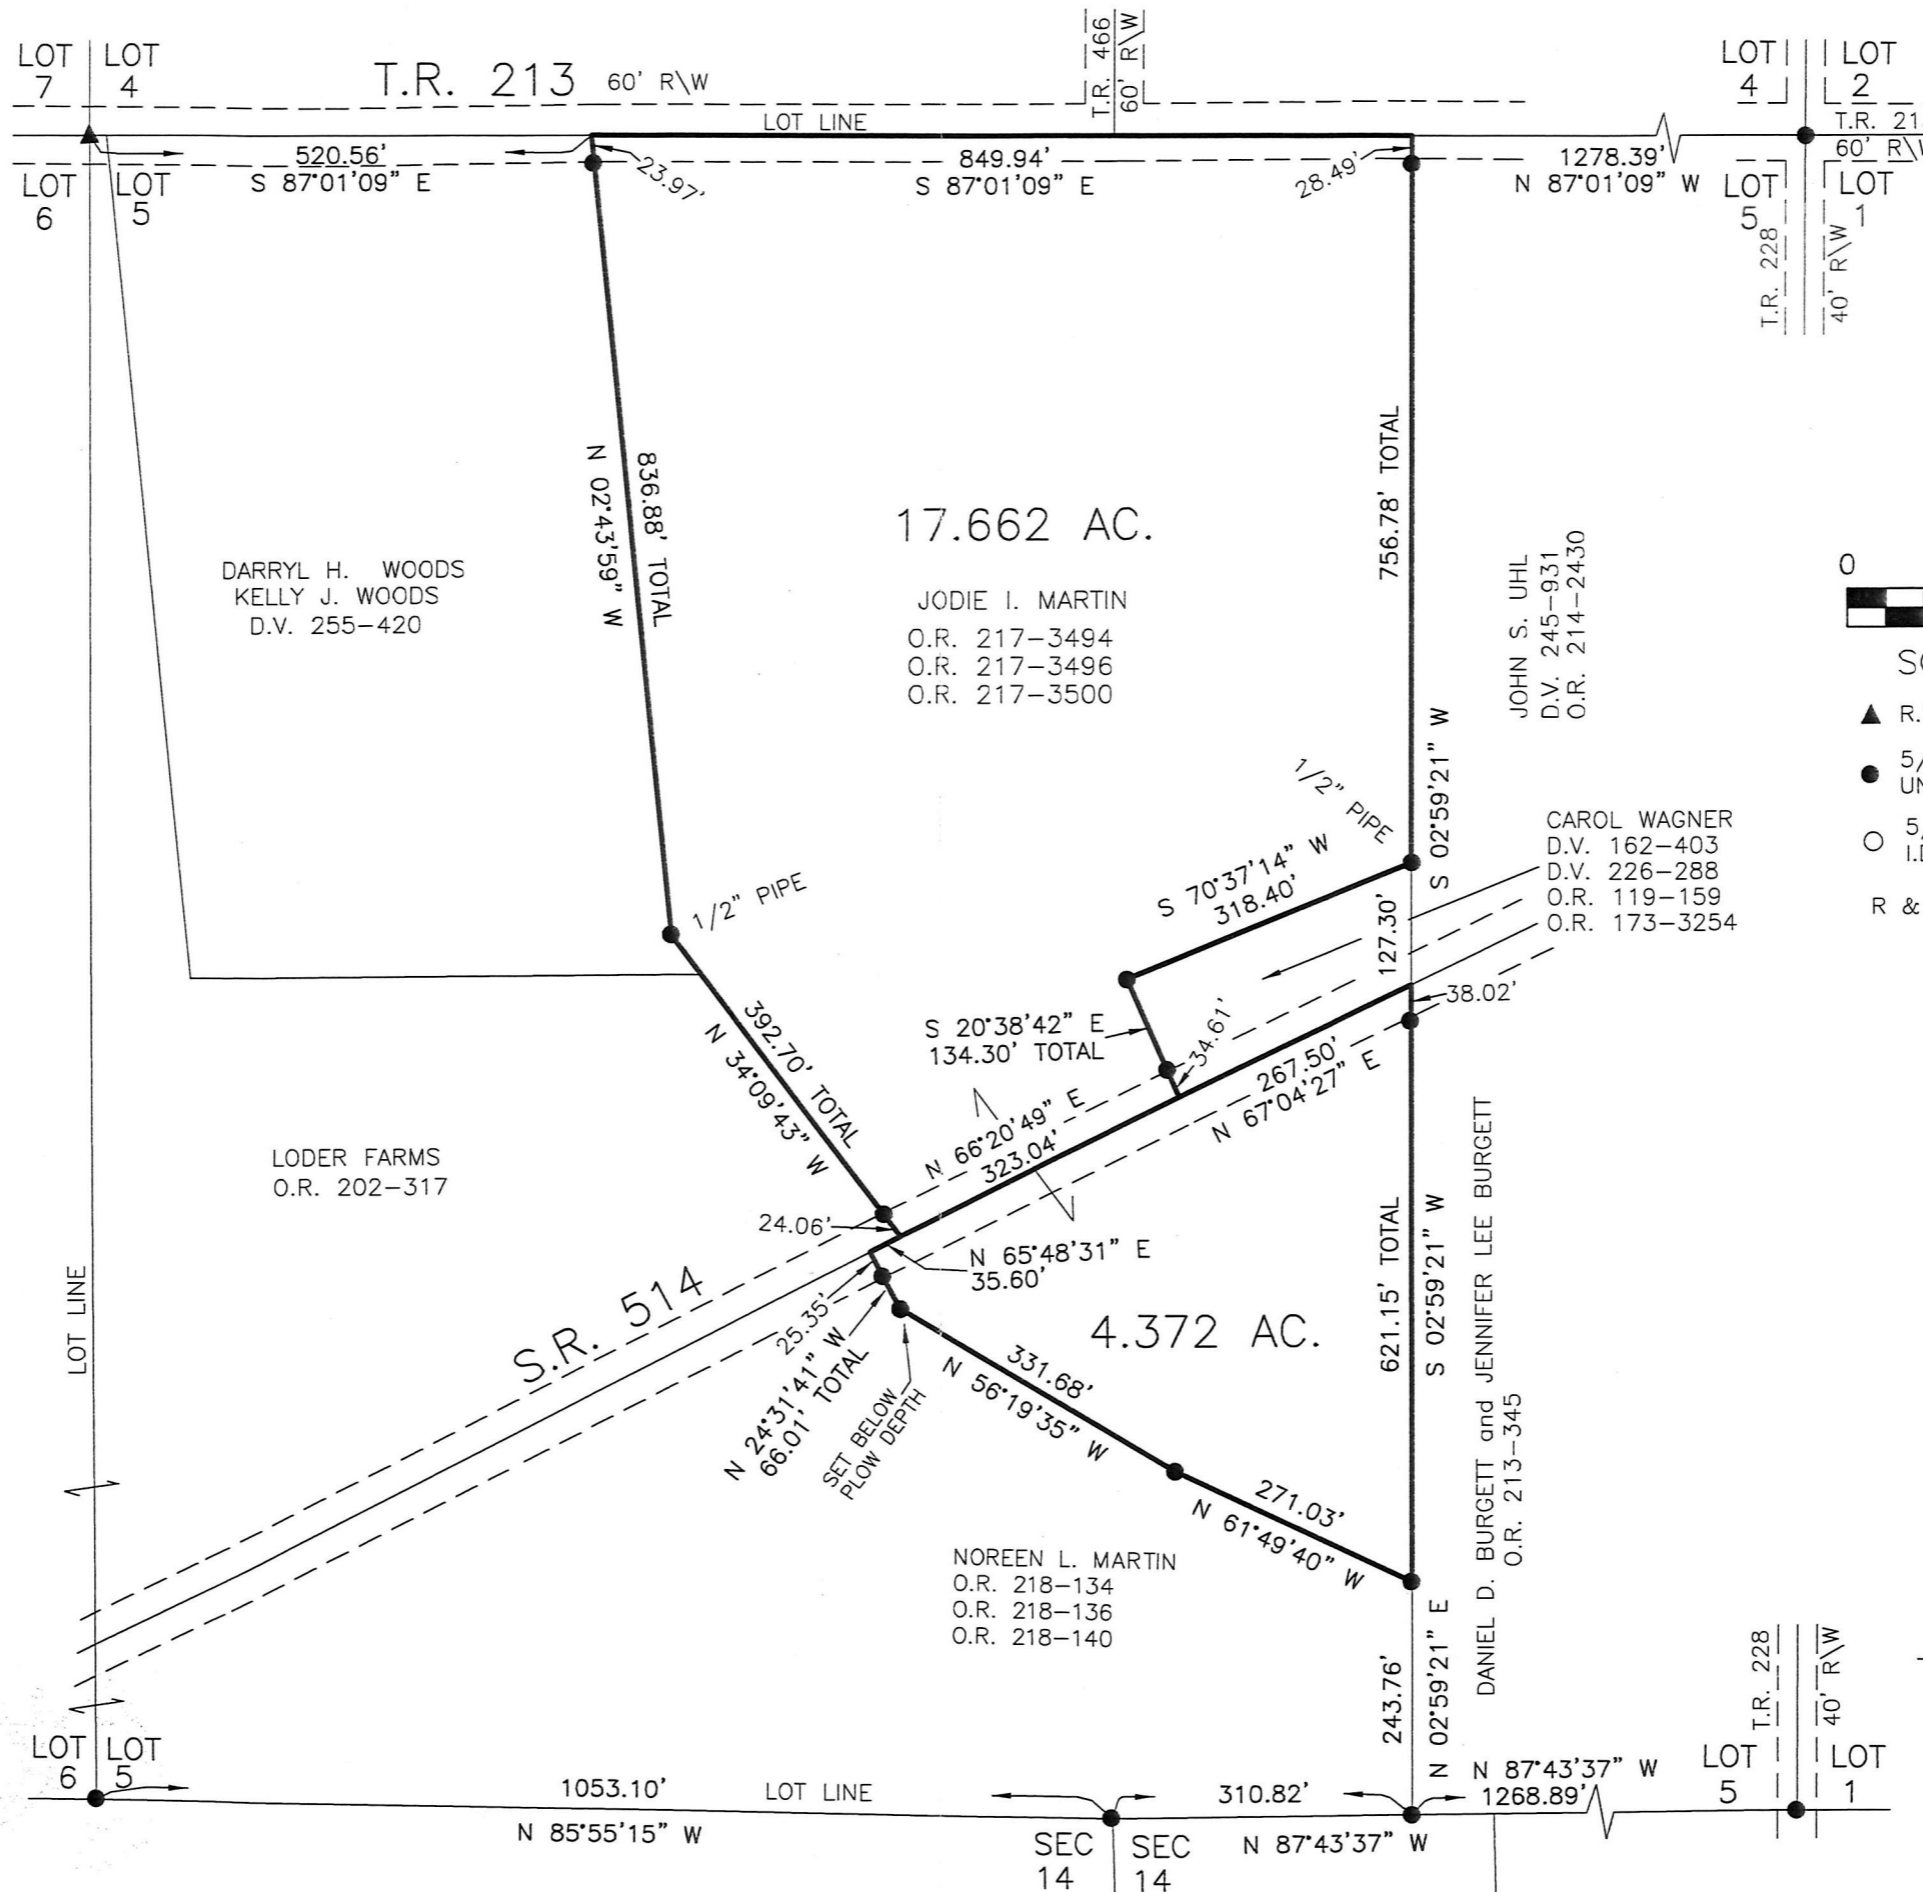

APPROVED FOR TRANSFER ONLY
NO SUBDIVISION PLAT REQUIRED
(O.R.C. 711.001 & 711.131)
Lot(s) not for building unless
approved by Board of Health.
HOLMES CO. PLANNING COMMISSION
By: *[Signature]* Date: *8-4-16*

201600100906
B: 19 P: 3035
FILED FOR RECORD IN
HOLMES COUNTY, OH
ANITA HALL, COUNTY RECORDER
08/10/2016 4:08 PM
SMALL PLAT . 40.00
PAGE: 1

ORV 257 P1843

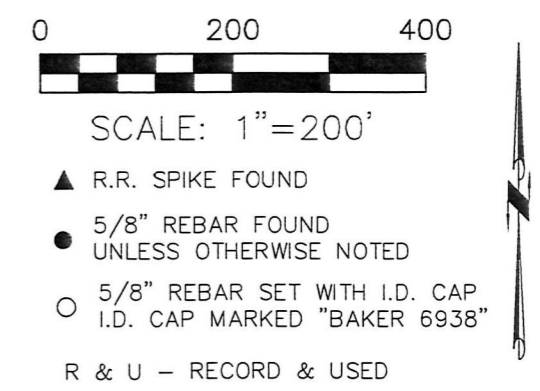

BAKER SURVEYING, LLC
138 N. CLAY STREET
MILLERSBURG, OHIO 44654
PH. 330-674-4788
FAX 330-674-6027