


201600101018
 B: 19 P: 3041
 FILED FOR RECORD IN
 HOLMES COUNTY, OH
 ANITA HALL, COUNTY RECORDER
 08/17/2016 2:53 PM
 SMALL PLAT . 40.00
 PAGES: 1

Orv 257 Pg 2537

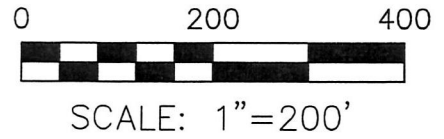

- ▲ R.R. SPIKE FOUND
- 5/8" REBAR FOUND
UNLESS OTHERWISE NOTED
- 5/8" REBAR SET WITH I.D. CAP
I.D. CAP MARKED "BAKER 6938"

REFERENCES

- O.R. VOL. 190 PAGE 1050
- O.R. VOL. 248 PAGE 2681
- PLAT VOL. 14 PAGE 974
- PLAT VOL. 15 PAGE 58
- PLAT VOL. 16 PAGE 57
- PLAT VOL. 16 PAGE 210
- BEARINGS FROM
PLAT VOL. 14 PAGE 974




I CERTIFY THIS SURVEY TO BE CORRECT
 TO THE BEST OF MY KNOWLEDGE.

Donald C. Baker

DONALD C. BAKER P.S. 6938
 DATE: FEB. 22, 2016
 KES\JNG
 FILE NAME: WORK4\S-67-16

HARDY TOWNSHIP
 2ND. QTR., LOT 26
 T-9 N; R-7 W
 HOLMES COUNTY, OHIO

SURVEYED FOR: BRITTANY BLOOMFIELD

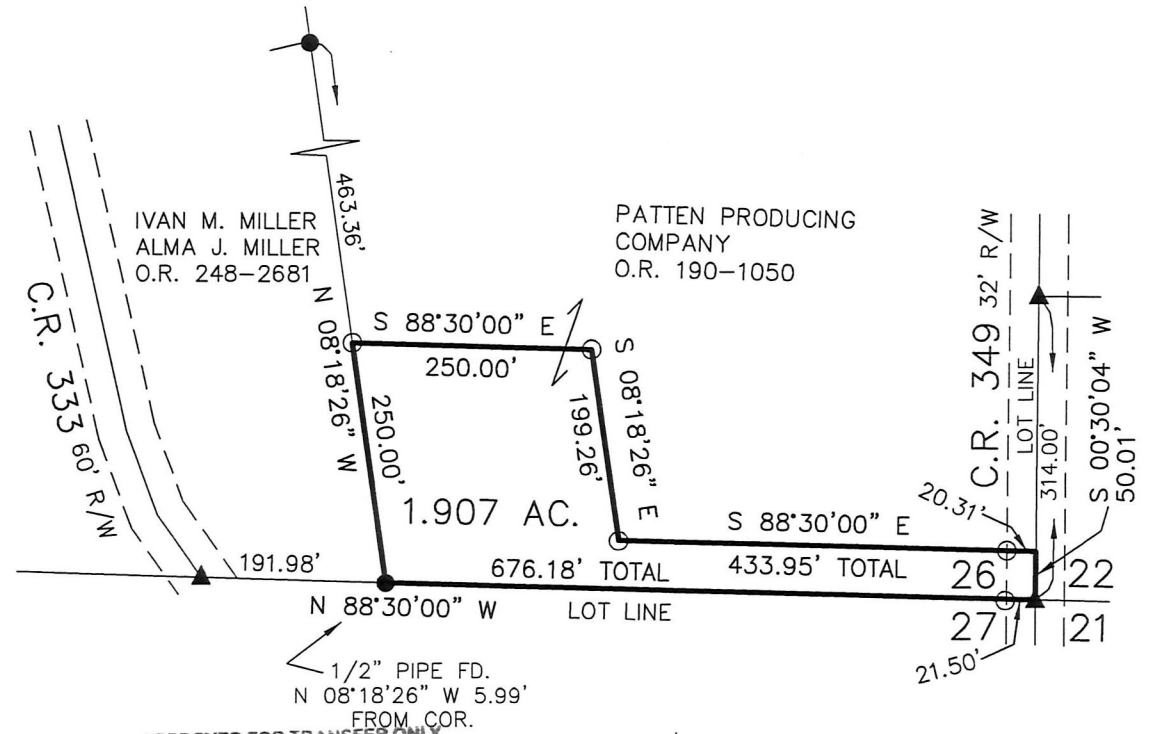

APPROVED FOR TRANSFER ONLY
 NO SUBDIVISION PLAT REQUIRED
 (O.R.C. 711.001 & 711.131)
 Lot(s) not for building unless
 approved by Board of Health.
HCP
 HOLMES CO. PLANNING COMMISSION
 By *AW* Date *8/15/16*



BAKER SURVEYING, LLC
 138 N. CLAY STREET
 MILLERSBURG, OHIO 44654
 PH. 330-674-4788
 FAX 330-674-6027

PLAT APPROVED

8/15/2016 TB

