

MECHANIC TOWNSHIP
 N.W. QTR. SECTION 20
 T-8 N; R-6 W
 HOLMES COUNTY, OHIO

201600101201



B: 19 P: 3048
 FILED FOR RECORD IN
 HOLMES COUNTY, OH
 ANITA HALL, COUNTY RECORDER
 08/30/2016 2:44 PM
 SMALL PLAT . 40.00
 PAGES: 1

ORV 257 PG 3555

SURVEYED FOR: AARON TROYER

REFERENCES

DEED VOL. 204 PAGE 752
 O.R. VOL. 247 PAGE 5658
 PLAT VOL. 8 PAGE 376
 PLAT VOL. 10 PAGE 225
 PLAT VOL. 19 PAGE 1603
 BEARINGS FROM PLAT VOL. 19 PAGE 1603

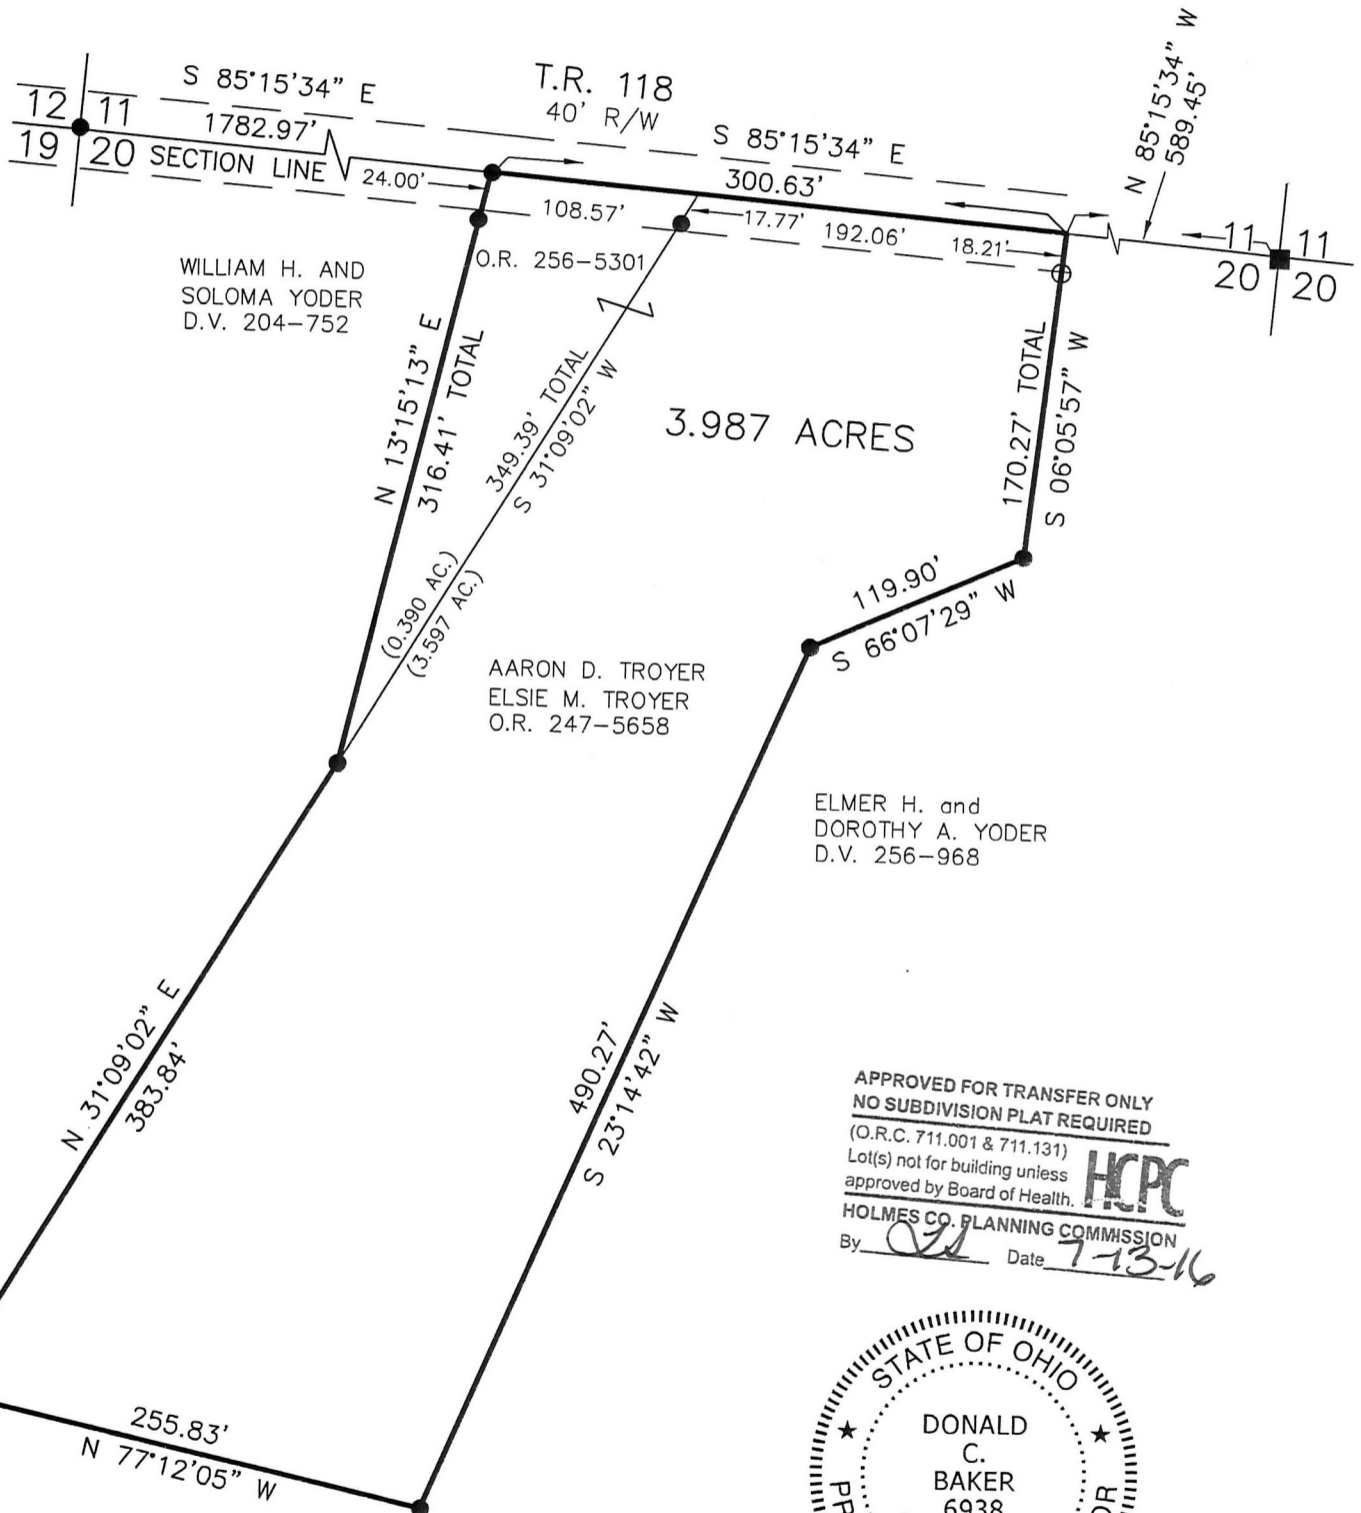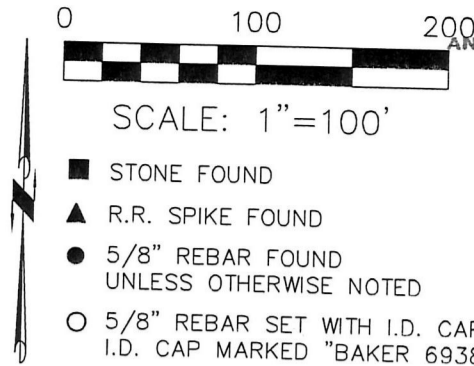

7/12/2016 TN
 PLAT APPROVED


APPROVED FOR TRANSFER ONLY
 NO SUBDIVISION PLAT REQUIRED
 (O.R.C. 711.001 & 711.131)
 Lot(s) not for building unless
 approved by Board of Health. **HCPC**
 HOLMES CO. PLANNING COMMISSION
 By [Signature] Date 7-13-16



I CERTIFY THIS SURVEY TO BE CORRECT TO THE BEST OF MY KNOWLEDGE.

[Signature]
 DONALD C. BAKER P.S. 6938

DATE: JUNE 24, 2016
 KES\JNG
 FILE NAME: WORK5\S-143-16\CJG\MLD

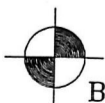

BAKER SURVEYING, LLC
 138 N. CLAY STREET
 MILLERSBURG, OHIO 44654
 PH. 330-674-4788
 FAX 330-674-6027
 EMAIL: bakersurveying@gmail.com

