


ORV 257 P5742
 ORV 257 P5745

MECHANIC TOWNSHIP
 S.E. QTR. SECTION 11
 N.E. QTR. SECTION 20
 T-8 N; R-7 W
 HOLMES COUNTY, OHIO


SURVEYED FOR: HOMER GARRETT

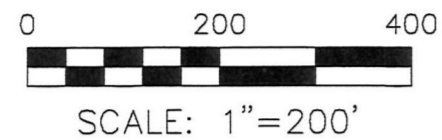

- 5/8" REBAR FOUND UNLESS OTHERWISE NOTED
- 5/8" REBAR SET WITH I.D. CAP I.D. CAP MARKED "BAKER 6938"

REFERENCES

- DEED VOL. 242 PAGE 859
- O.R. VOL. 193 PAGE 687
- O.R. VOL. 207 PAGE 776
- O.R. VOL. 255 PAGE 2169
- PLAT VOL. 3 PAGE 65
- PLAT VOL. 19 PAGE 1396
- PLAT VOL. 17 PAGE 191
- PLAT VOL. 16 PAGE 254
- BEARINGS FROM PLAT VOL. 17 PAGE 191

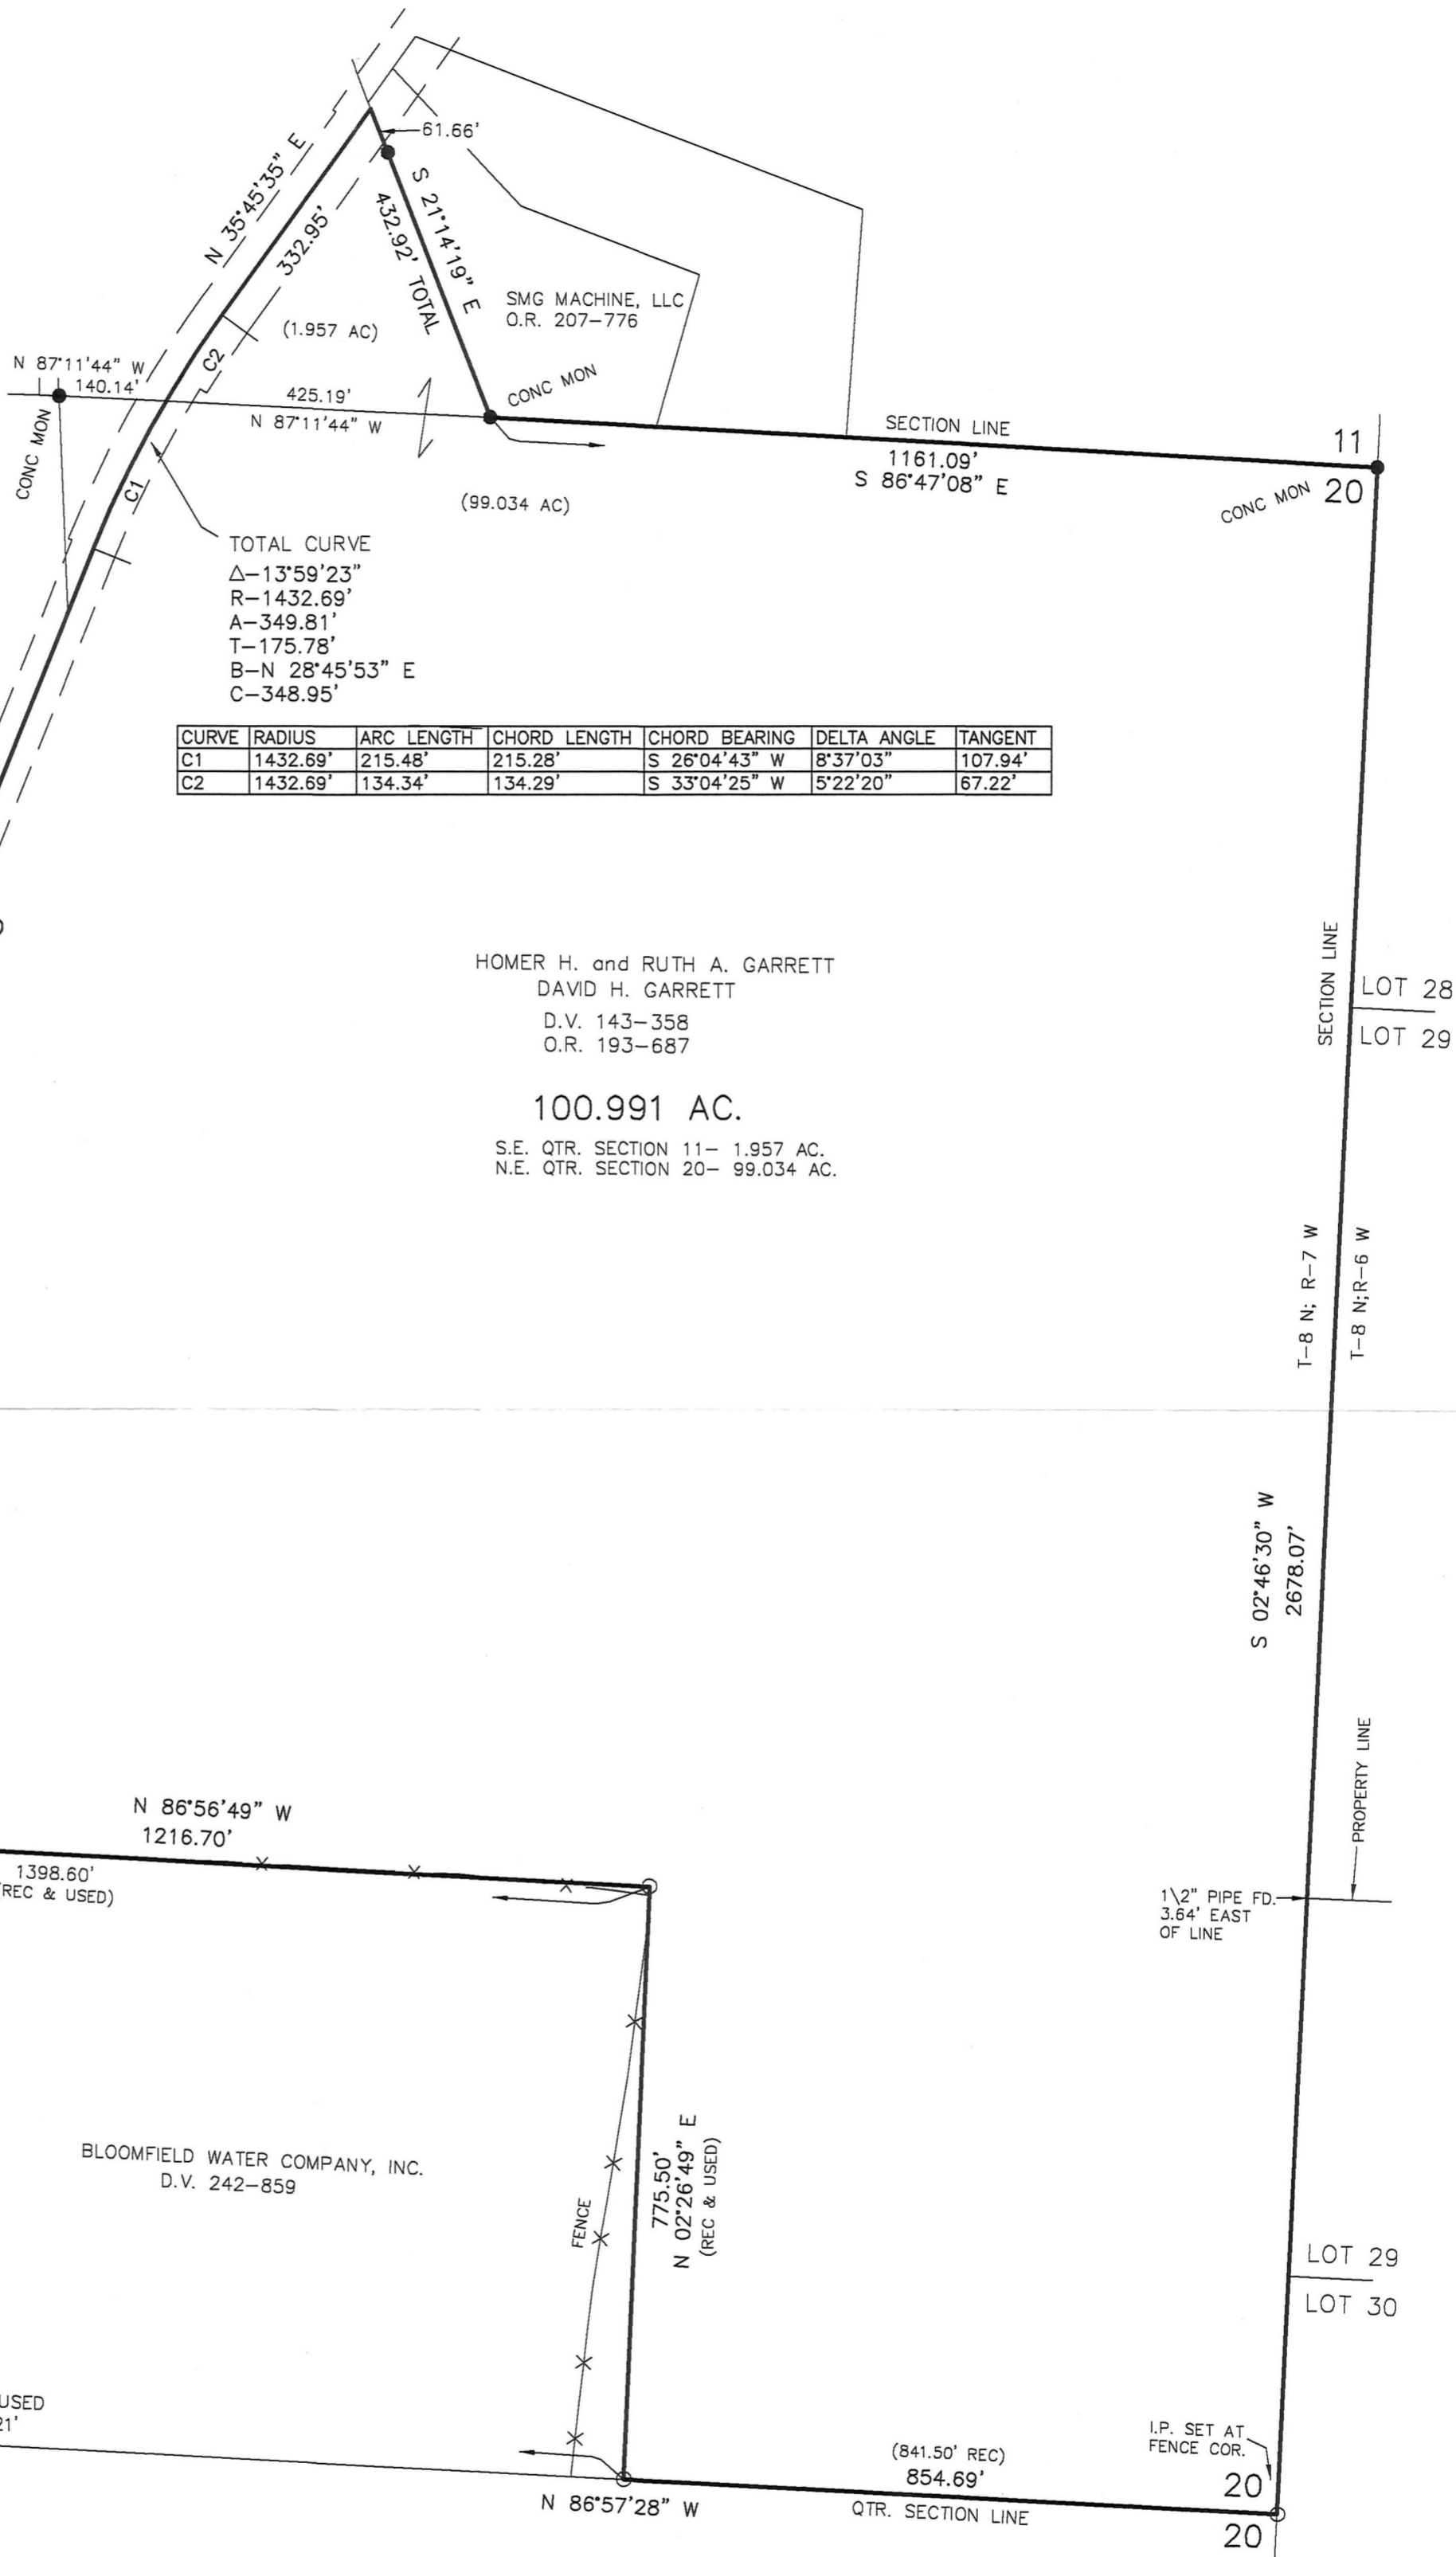

HOMER H. and RUTH A. GARRETT
 DAVID H. GARRETT
 D.V. 143-358
 O.R. 193-687

100.991 AC.

S.E. QTR. SECTION 11- 1.957 AC.
 N.E. QTR. SECTION 20- 99.034 AC.

I CERTIFY THIS SURVEY TO BE CORRECT TO THE BEST OF MY KNOWLEDGE.

 DONALD C. BAKER P.S. 6938
 DATE: JUNE 13, 2016
 CJO\JNG
 FILE NAME: WORK5\S-274-16



BAKER SURVEYING, LLC
 138 N. CLAY STREET
 MILLERSBURG, OHIO 44654
 PH. 330-674-4788
 FAX 330-674-6027
 EMAIL: bakersurveying@gmail.com

PLAT APPROVED

9/14/2016 *TD*