


MECHANIC TOWNSHIP
S.E. QTR. SECTION 19
T-8 N; R-6 W
HOLMES COUNTY, OHIO

SURVEYED FOR: DAVID MILLER

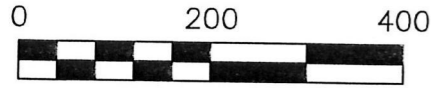


SCALE: 1"=200'

- 5/8" REBAR FOUND UNLESS OTHERWISE NOTED
- 5/8" REBAR SET WITH I.D. CAP I.D. CAP MARKED "BAKER 6938"



I CERTIFY THIS SURVEY TO BE CORRECT TO THE BEST OF MY KNOWLEDGE.

Donald C. Baker
DONALD C. BAKER P.S. 6938
DATE: AUG. 29, 2016
CJG\JNG
FILE NAME: WORK4\S-466-16

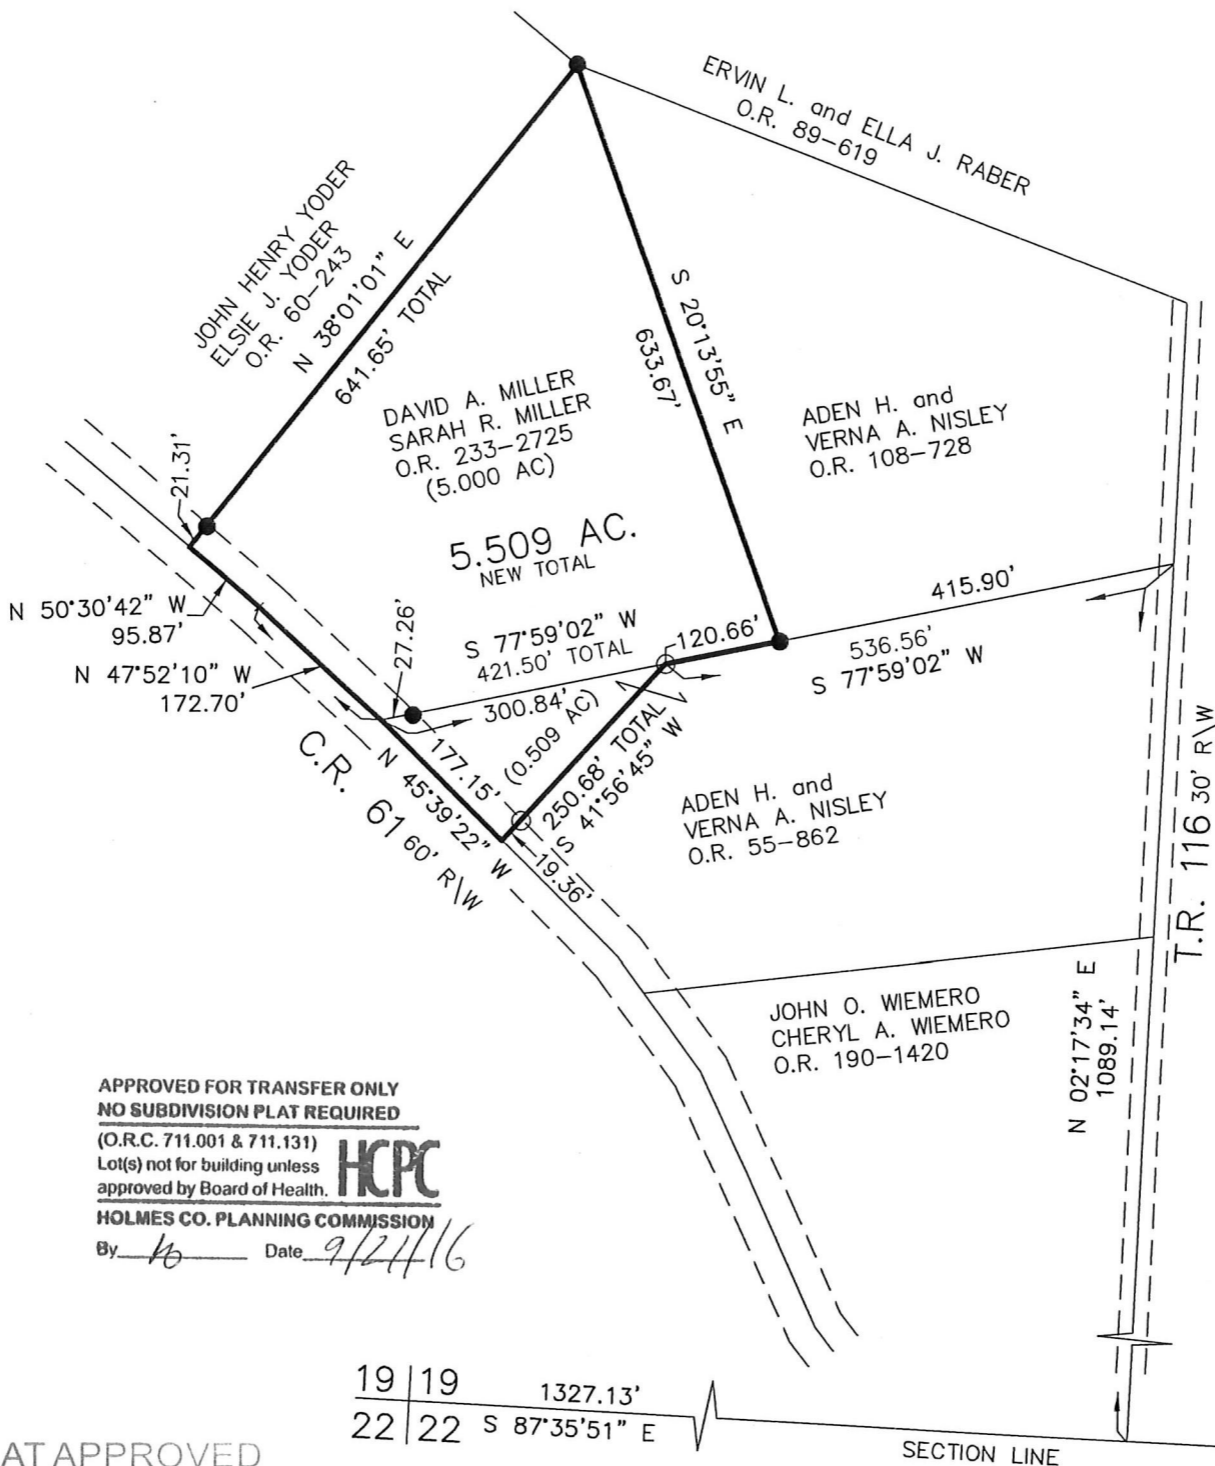

APPROVED FOR TRANSFER ONLY
NO SUBDIVISION PLAT REQUIRED
(O.R.C. 711.001 & 711.131)
Lot(s) not for building unless approved by Board of Health.
HCPC
HOLMES CO. PLANNING COMMISSION
By *kb* Date *9/24/16*

PLAT APPROVED

9/23/2016 TD

201600101594

B: 19 P: 3070

FILED FOR RECORD IN
HOLMES COUNTY, OH
ANITA HALL, COUNTY RECORDER
09/23/2016 3:37 PM
SMALL PLAT . 40.00
PAGES: 1

ORU 257 PGS 5806 & 5809

NOTE:
THE PURPOSE OF THIS SURVEY IS TO ANNEX ADDITIONAL ACREAGE FROM NISLEY AND CONSOLIDATE ALL DAVID A. MILLER and SARAH R. MILLER PARCELS.

REFERENCES
O.R. VOL. 55 PAGE 862
O.R. VOL. 108 PAGE 728
O.R. VOL. 190 PAGE 1420
O.R. VOL. 233 PAGE 2725
PLAT VOL. 17 PAGE 578
PLAT VOL. 17 PAGE 657
BEARINGS FROM
PLAT VOL. 17 PAGE 657



BAKER SURVEYING, LLC
138 N. CLAY STREET
MILLERSBURG, OHIO 44654
PH. 330-674-4788
FAX 330-674-6027

