

SALT CREEK TOWNSHIP
 S.W. QTR. SECTION 4
 N.W. QTR. SECTION 4
 T-14 N; R-12 W
 HOLMES COUNTY, OHIO

SURVEYED FOR: AARON WEAVER

T-15 N; R-12 W

32 | 33

5 | 4

REFERENCES

DEED VOL. 220 PAGE 23
 DEED VOL. 277 PAGE 698
 DEED VOL. 247 PAGE 535
 O.R. VOL. 149 PAGE 401
 O.R. VOL. 181 PAGE 2765
 O.R. VOL. 252 PAGE 4781

PLAT VOL. 12 PAGE 691
 PLAT VOL. 19 PAGE 2741
 PLAT VOL. 16 PAGE 379
 PLAT VOL. 19 PAGE 457
 PLAT VOL. 14 PAGE 597
 BEARINGS FROM
 PLAT VOL. 19 PAGE 2741

0 300 600



SCALE: 1"=300'

- STONE FOUND
- ▲ R.R. SPIKE FOUND
- 5/8" REBAR FOUND
- 5/8" REBAR SET WITH I.D. CAP
- I.D. CAP MARKED "BAKER 6938"

201600101764

B: 19 P: 3076
 FILED FOR RECORD IN
 HOLMES COUNTY, OH
 ANITA HALL, COUNTY RECORDER
 10/04/2016 12:08 PM
 SMALL PLAT . 40.00
 PAGES: 1


ORV 257 PG 6598 + 6601

ORIGINAL PLAT FILED WITH MAP OFFICE
 ANITA HALL, RECORDER

T-15 N; R-12 W

33 | 33

4 | 4

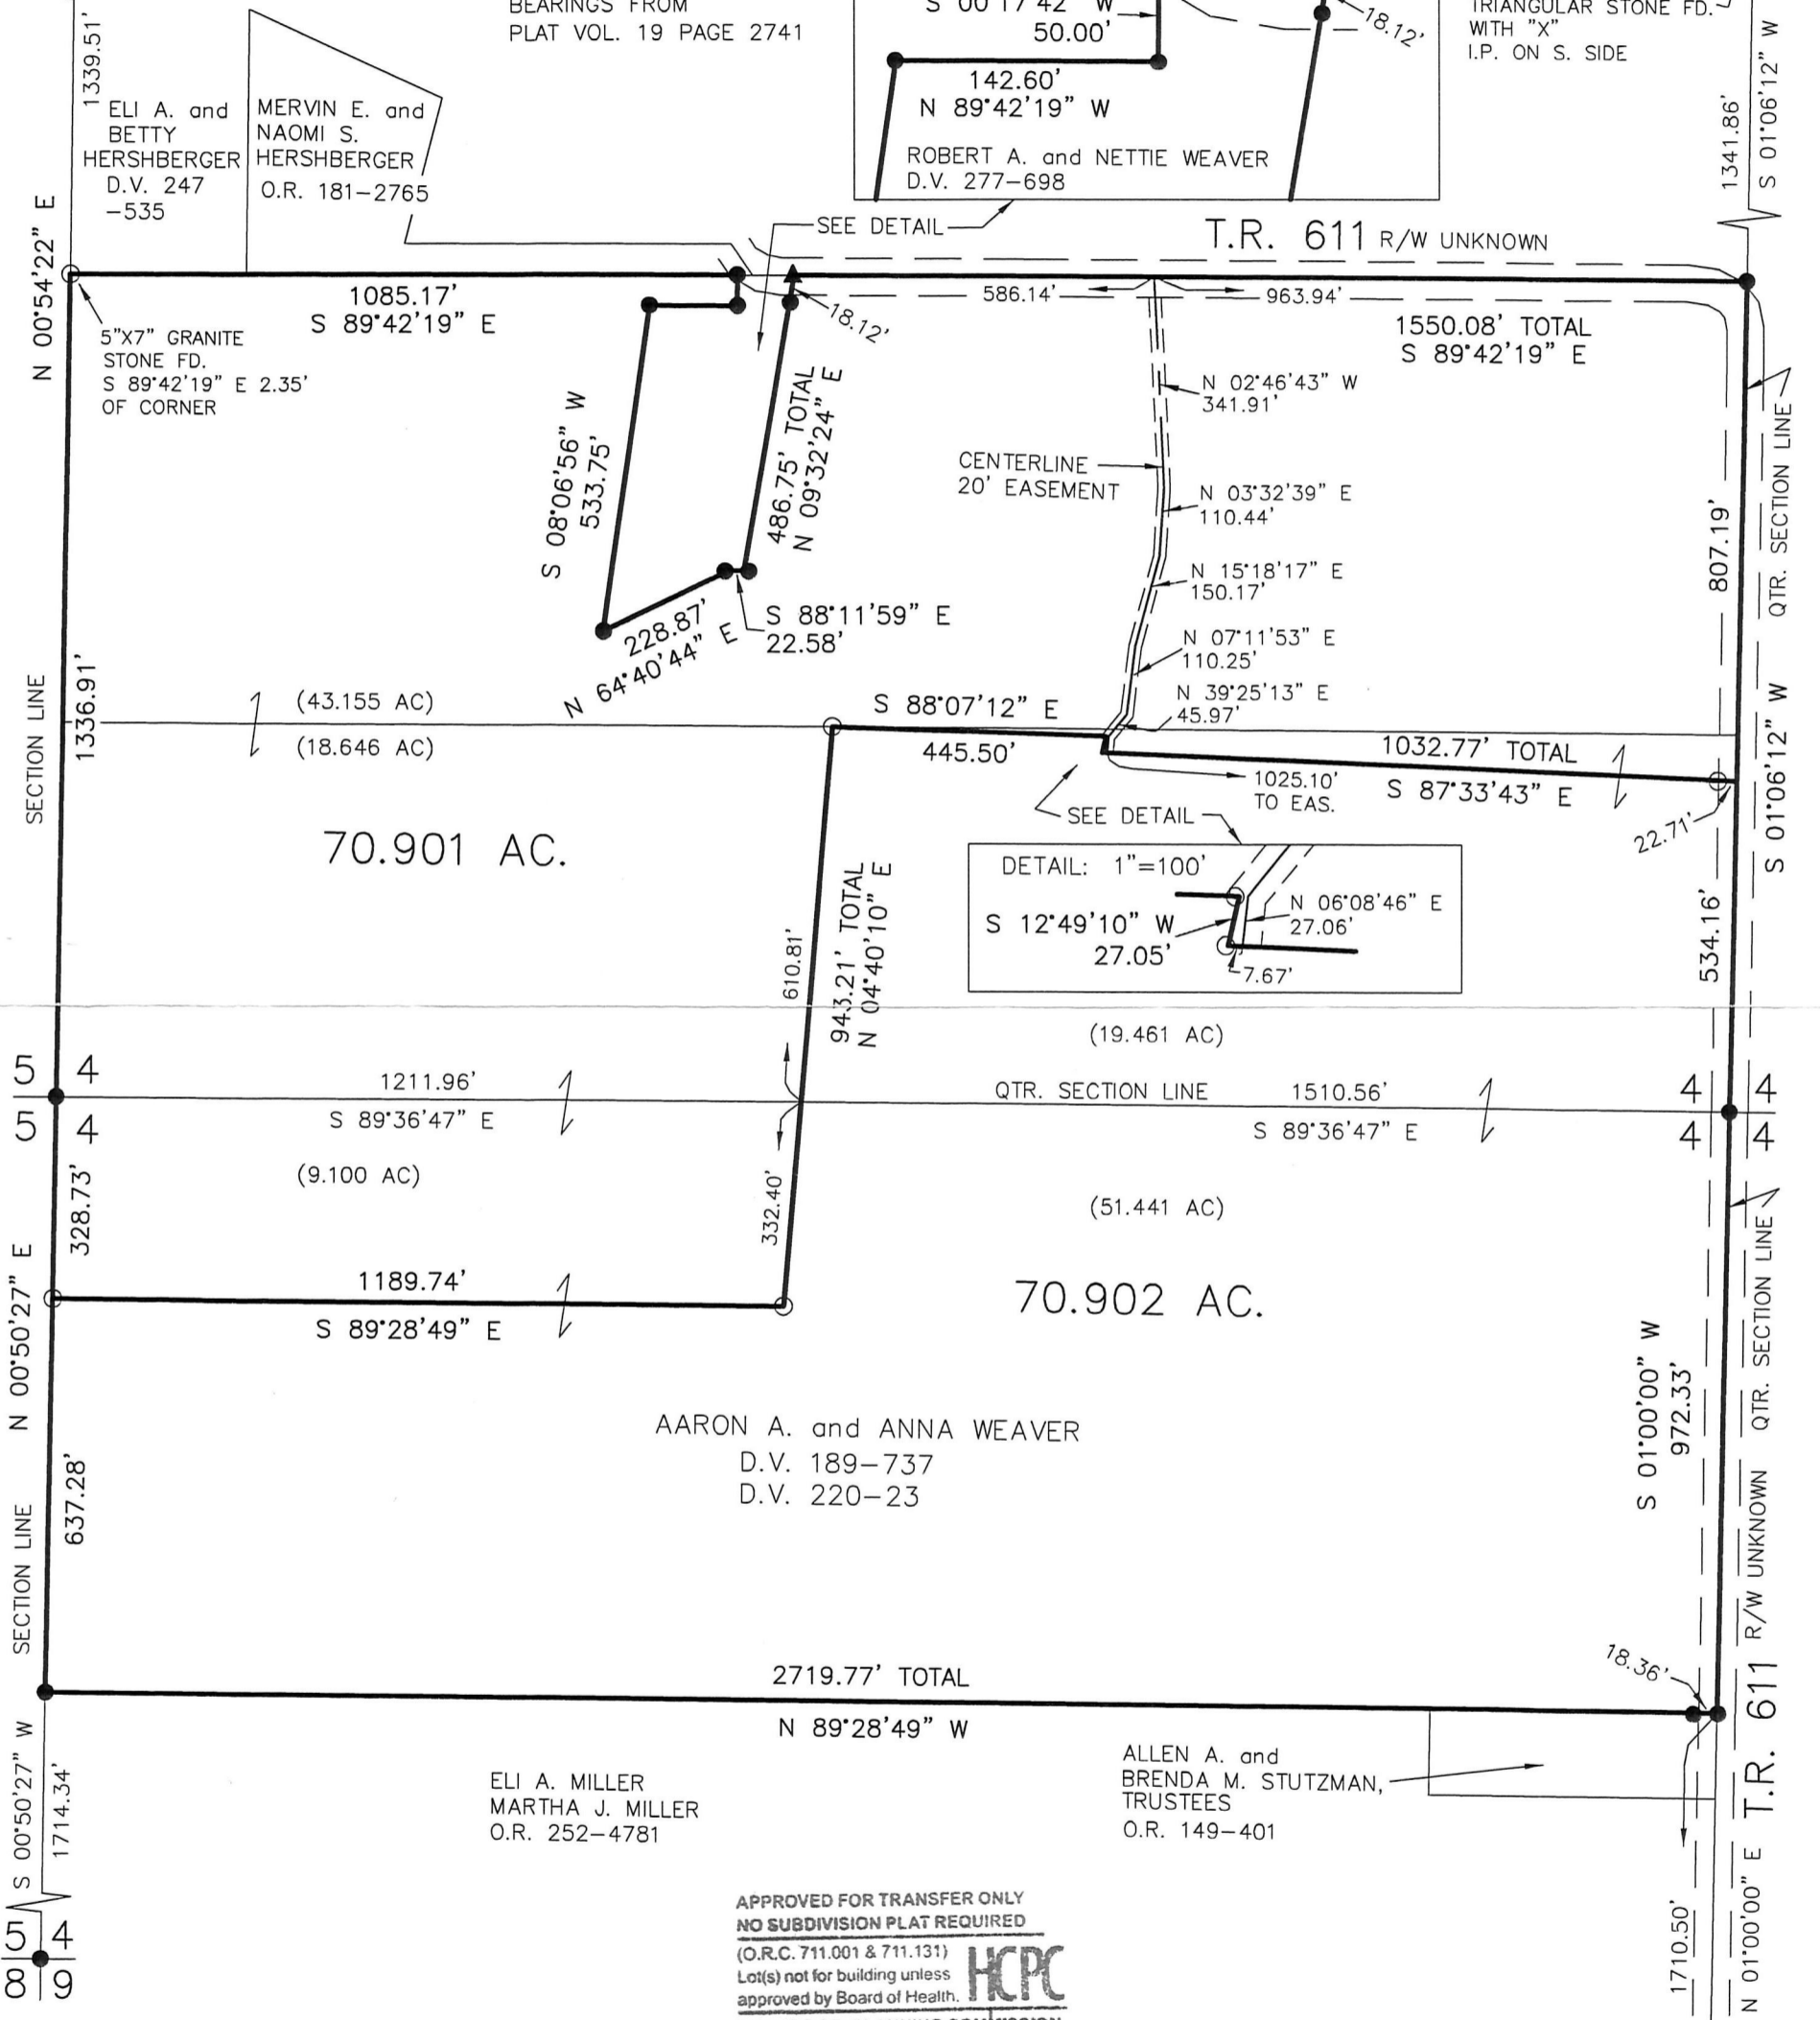

5 | 4

5 | 4

5 | 4

5 | 4

8 | 9

8 | 9

AARON A. and ANNA WEAVER
 D.V. 189-737
 D.V. 220-23

ELI A. MILLER
 MARTHA J. MILLER
 O.R. 252-4781

ALLEN A. and
 BRENDA M. STUTZMAN,
 TRUSTEES
 O.R. 149-401

APPROVED FOR TRANSFER ONLY
 NO SUBDIVISION PLAT REQUIRED
 (O.R.C. 711.001 & 711.131)
 Lot(s) not for building unless
 approved by Board of Health.
 HOLMES CO. PLANNING COMMISSION
 Date: 9/9/16



I CERTIFY THIS SURVEY TO BE CORRECT
 TO THE BEST OF MY KNOWLEDGE.

Donald C. Baker
 DONALD C. BAKER P.S. 6938

DATE: MARCH 22, 2016
 CJG/KES
 FILE NAME: WORK5\S-131-16



BAKER SURVEYING, LLC
 138 N. CLAY STREET
 MILLERSBURG, OHIO 44654
 PH. 330-674-4788
 FAX 330-674-6027
 EMAIL: bakersurveying@gmail.com

PLAT APPROVED

9/9/2016

