

201600101799

B: 19 P: 3077

FILED FOR RECORD IN  
HOLMES COUNTY, OH  
ANITA HALL, COUNTY RECORDER

10/06/2016 2:15 PM

SMALL PLAT . 40.00

PAGES: 1

ORV 257 P6812  
257 P6814



SCALE: 1"=60'

- STONE FOUND
- 5/8" REBAR FOUND  
UNLESS OTHERWISE NOTED
- 5/8" REBAR SET WITH I.D. CAP  
I.D. CAP MARKED "BAKER 6938"

MECHANIC TOWNSHIP  
S.E. QTR. SECTION 9  
T-8 N; R-6 W  
HOLMES COUNTY, OHIO

SURVEYED FOR: LEON MILLER



I CERTIFY THIS SURVEY TO BE CORRECT  
TO THE BEST OF MY KNOWLEDGE.

*Donald C. Baker*

DONALD C. BAKER P.S. 6938

DATE: FEB. 5, 2016

FDB\CJG

FILE NAME: WORK4\S-64-16



BAKER SURVEYING, LLC  
138 N. CLAY STREET  
MILLERSBURG, OHIO 44654  
PH. 330-674-4788  
FAX 330-674-6027

APPROVED FOR TRANSFER ONLY  
NO SUBDIVISION PLAT REQUIRED

(O.R.C. 711.001 & 711.131)


Lot(s) not for building unless  
approved by Board of Health.

HCPH  
HOLMES CO. PLANNING COMMISSION

By *MH* Date *9/15/16*

PLAT APPROVED

*9/12/2016 TD*

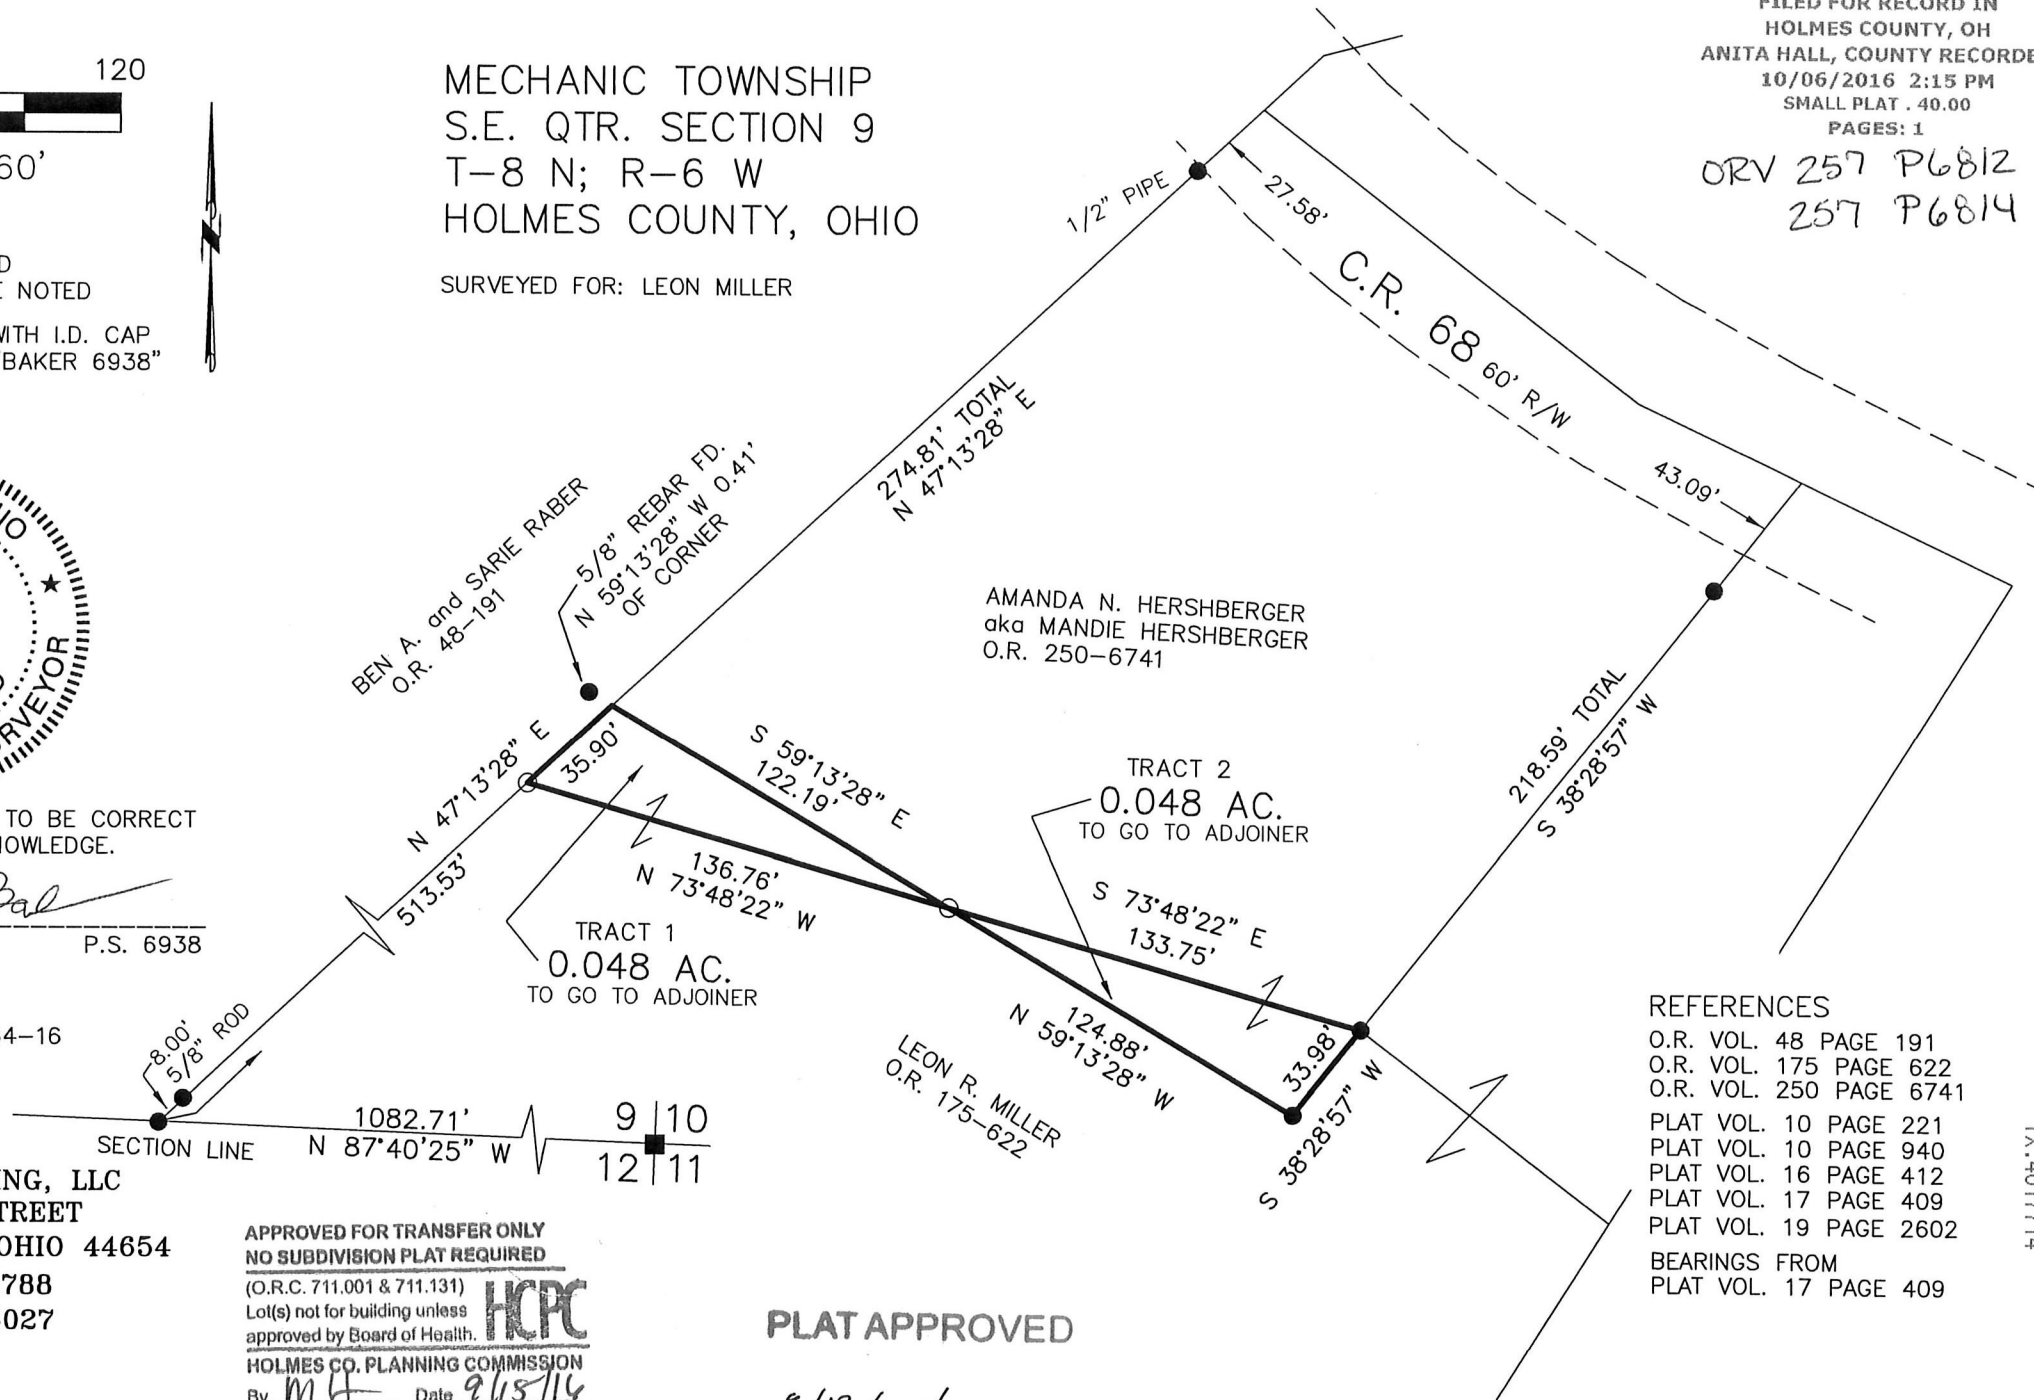

REFERENCES

- O.R. VOL. 48 PAGE 191
- O.R. VOL. 175 PAGE 622
- O.R. VOL. 250 PAGE 6741
- PLAT VOL. 10 PAGE 221
- PLAT VOL. 10 PAGE 940
- PLAT VOL. 16 PAGE 412
- PLAT VOL. 17 PAGE 409
- PLAT VOL. 19 PAGE 2602
- BEARINGS FROM  
PLAT VOL. 17 PAGE 409

