


MONROE TOWNSHIP
 WEST HALF SECTION 21
 T-17 N; R-14 W
 HOLMES COUNTY, OHIO

SURVEYED FOR: LOREN LANG

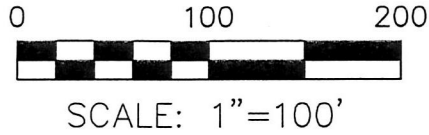


- ▲ R.R. SPIKE FOUND
- 5/8" REBAR FOUND
- 5/8" REBAR SET WITH I.D. CAP
- I.D. CAP MARKED "BAKER 6938"

REFERENCES

DEED VOL. 176 PAGE 25
 O.R. VOL. 174 PAGE 2475
 O.R. VOL. 249 PAGE 4832
 PLAT VOL. 19 PAGE 3038
 BEARINGS FROM
 PLAT VOL. 19 PAGE 3038



BAKER SURVEYING, LLC
 138 N. CLAY STREET
 MILLERSBURG, OHIO 44654
 PH. 330-674-4788
 FAX 330-674-6027

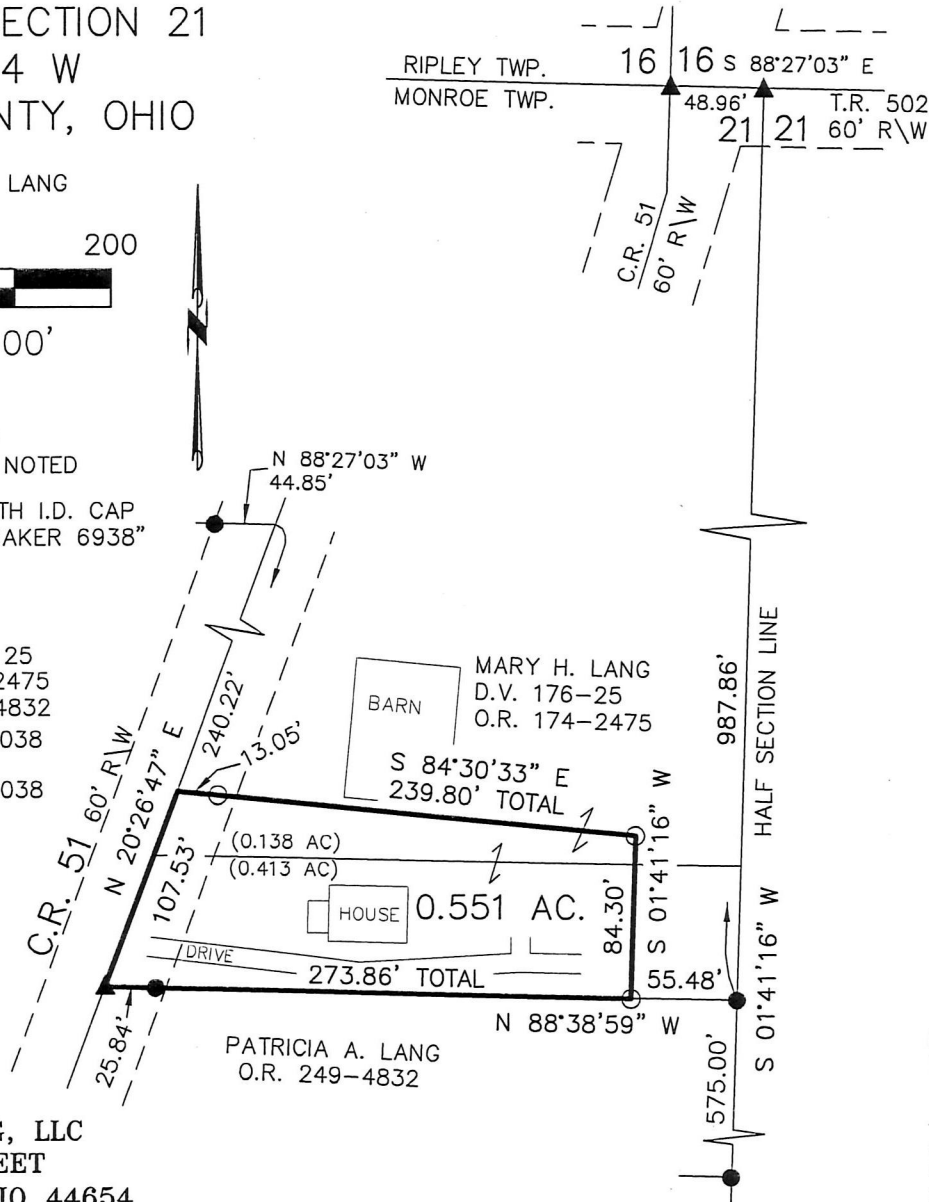

PLAT APPROVED

9/21/2016 TD

201600101998
 B: 19 P: 3081
 FILED FOR RECORD IN
 HOLMES COUNTY, OH
 ANITA HALL, COUNTY RECORDER
 10/19/2016 3:49 PM
 SMALL PLAT . 40.00
 PAGES: 1

ORV 258 P397

APPROVED FOR TRANSFER ONLY
 NO SUBDIVISION PLAT REQUIRED

(O.R.C. 711.001 & 711.131)
 Lot(s) not for building unless
 approved by Board of Health.



HOLMES CO. PLANNING COMMISSION

By *[Signature]* Date 9/26/16



I CERTIFY THIS SURVEY TO BE CORRECT
 TO THE BEST OF MY KNOWLEDGE.

[Signature]

DONALD C. BAKER P.S. 6938

DATE: SEPT. 9, 2016

FDB\JPD

FILE NAME: WORK4\S-486-16