

ORV 258 PGS 776,  
 782 +  
 786



SCALE: 1"=100'


- ▲ R.R. SPIKE FOUND
- 5/8" REBAR FOUND UNLESS OTHERWISE NOTED
- 5/8" REBAR SET WITH I.D. CAP I.D. CAP MARKED "BAKER 6938"

CLARK TOWNSHIP  
 N.E. QTR. SECTION 7  
 N.W. QTR. SECTION 7  
 T-8 N; R-5 W  
 HOLMES COUNTY, OHIO

SURVEYED FOR: DENNIS & JANET FENDER

REFERENCES

- O.R. VOL. 187 PAGE 1623
- O.R. VOL. 214 PAGE 1483
- O.R. VOL. 255 PAGE 3003
- PLAT VOL. 4 PAGE 110
- PLAT VOL. 14 PAGE 821
- PLAT VOL. 14 PAGE 527
- PLAT VOL. 12 PAGE 966
- PLAT VOL. 13 PAGE 109
- PLAT VOL. 18 PAGE 67
- PLAT VOL. 19 PAGE 2870
- BEARINGS FROM  
 PLAT VOL. 14 PAGE 821

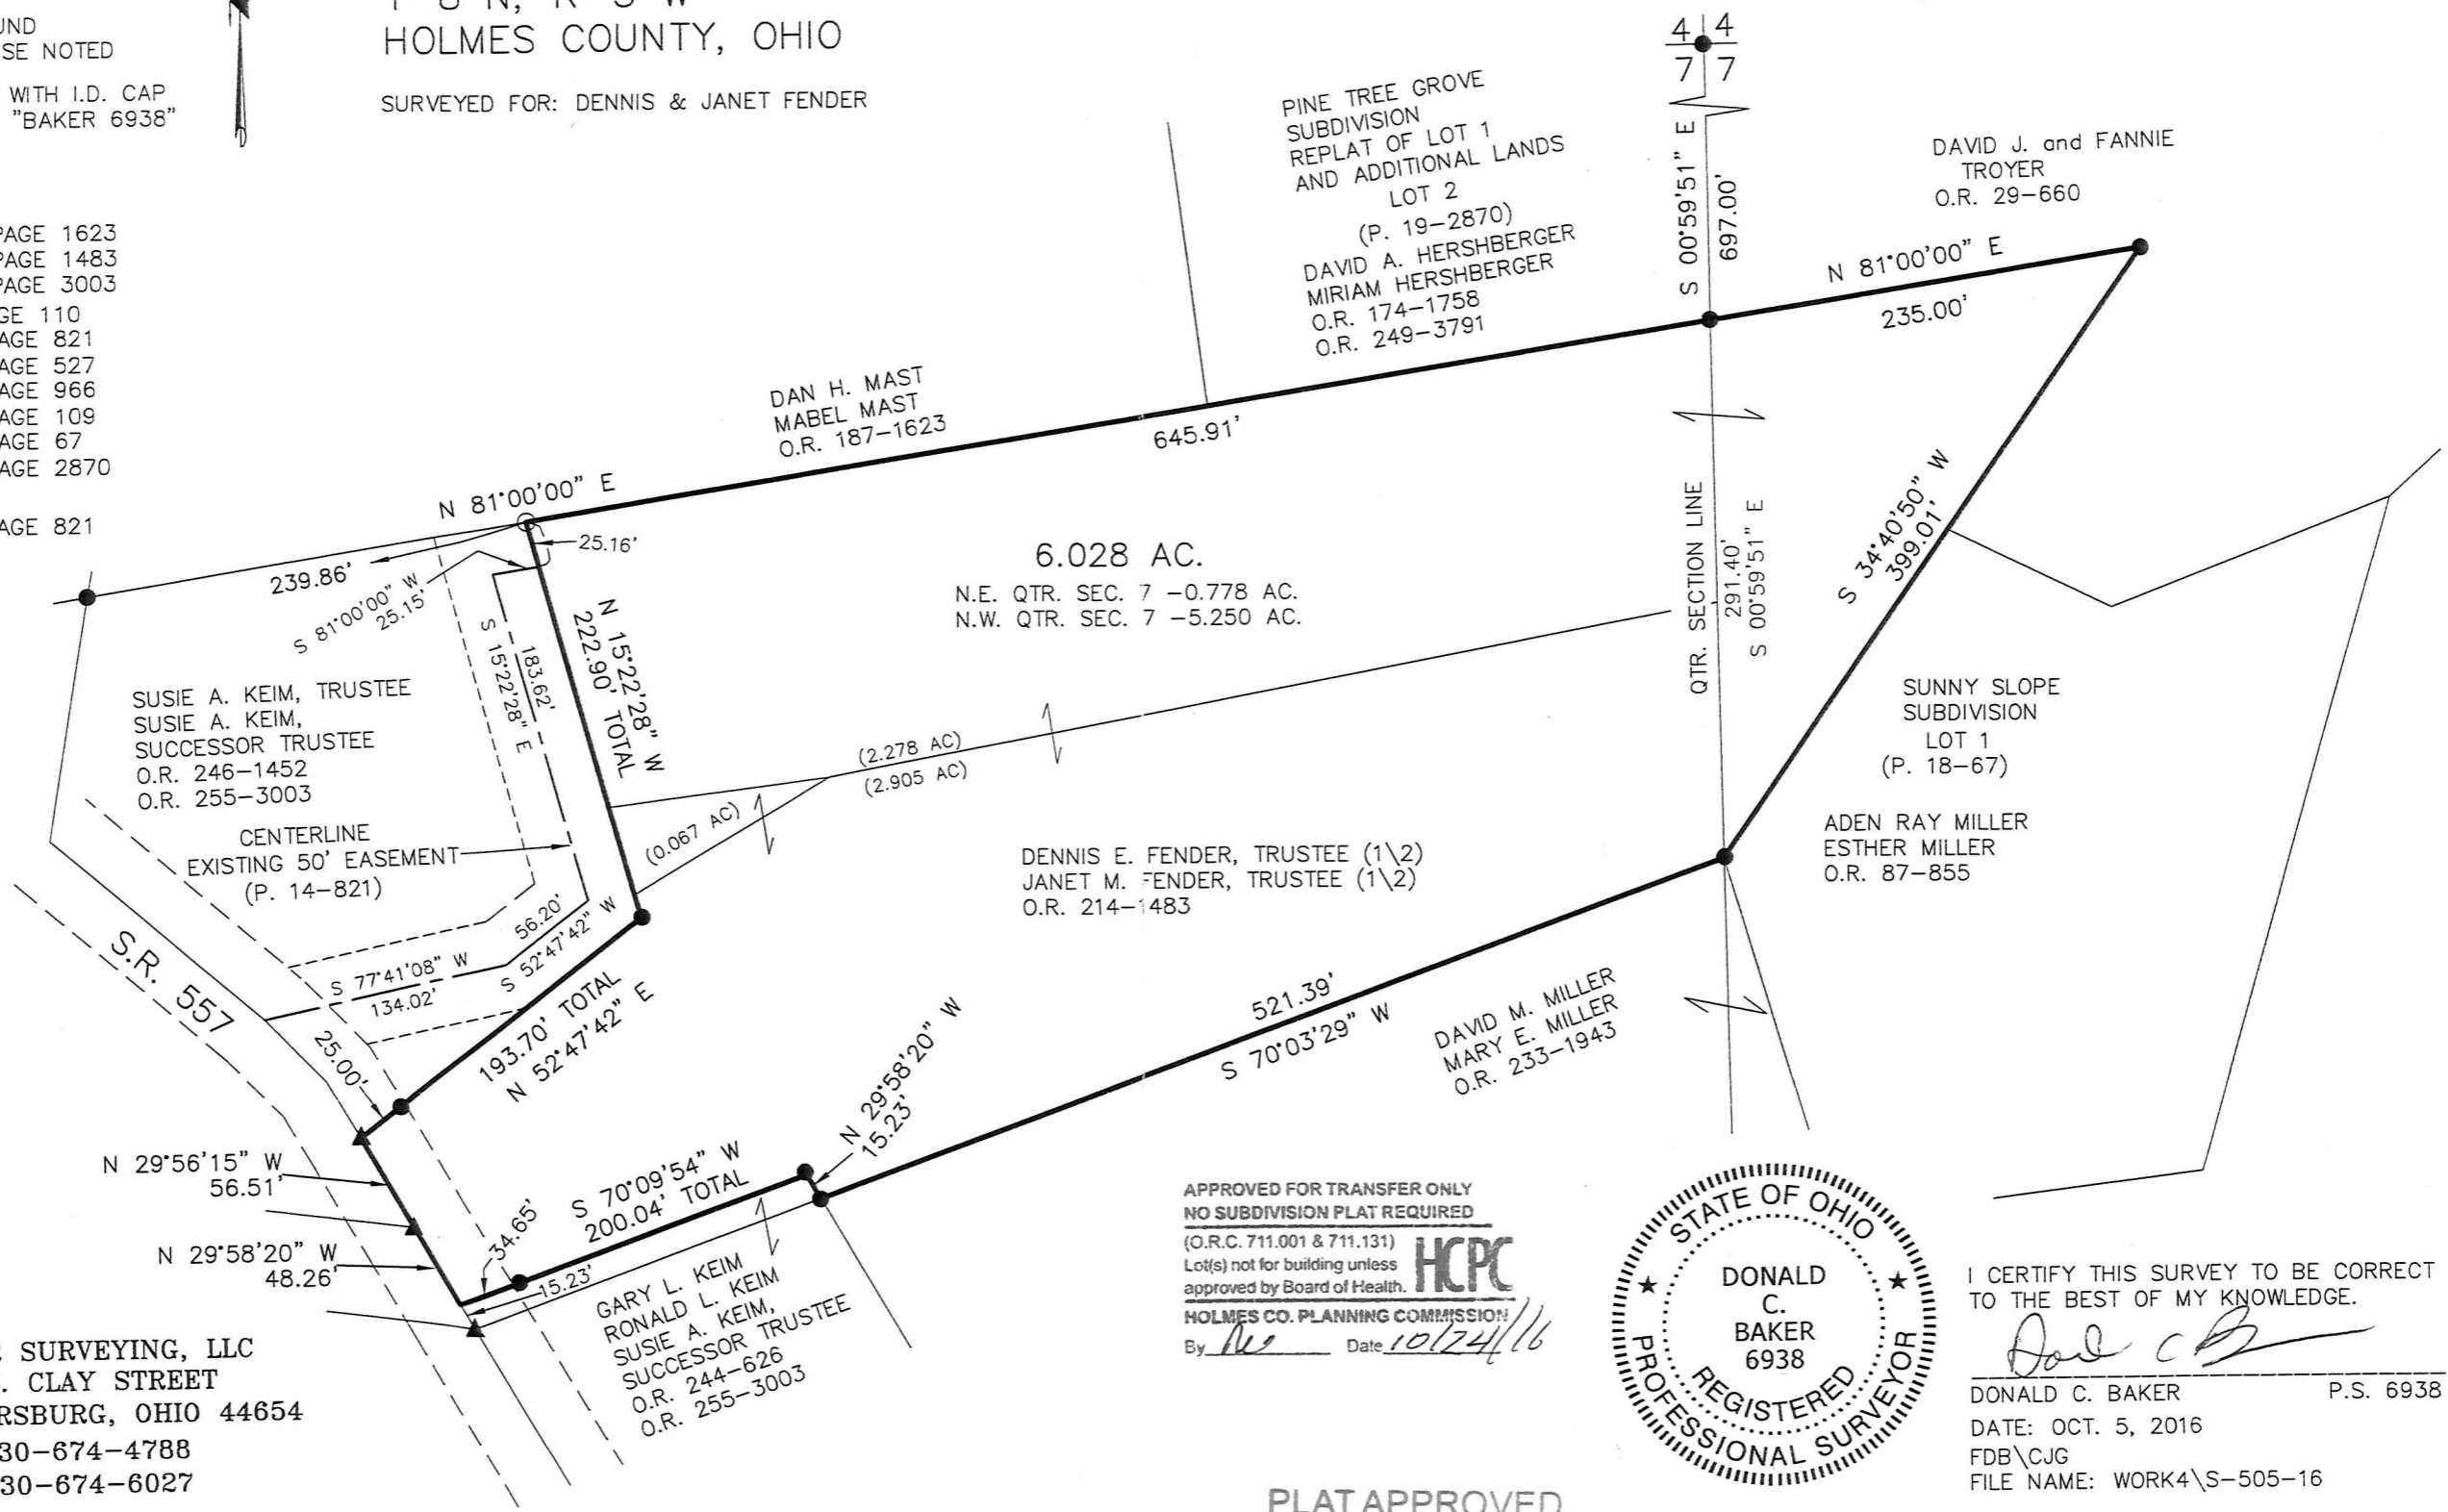

BAKER SURVEYING, LLC  
 138 N. CLAY STREET  
 MILLERSBURG, OHIO 44654  
 PH. 330-674-4788  
 FAX 330-674-6027

APPROVED FOR TRANSFER ONLY  
 NO SUBDIVISION PLAT REQUIRED  
 (O.R.C. 711.001 & 711.131)  
 Lot(s) not for building unless  
 approved by Board of Health.  
 HOLMES CO. PLANNING COMMISSION  
 By: *[Signature]* Date: 10/24/16



I CERTIFY THIS SURVEY TO BE CORRECT  
 TO THE BEST OF MY KNOWLEDGE.  
*[Signature]*  
 DONALD C. BAKER P.S. 6938  
 DATE: OCT. 5, 2016  
 FDB\CJG  
 FILE NAME: WORK4\S-505-16

PLAT APPROVED  
 10/21/2016 TD

