




CLARK TOWNSHIP
 N.W. & S.W. QTRS. SECTION 11
 T-8 N; R-5 W
 HOLMES COUNTY, OHIO


SURVEYED FOR: SAM YODER

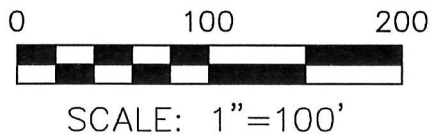

- ▲ R.R. SPIKE FOUND
- 5/8" REBAR FOUND
UNLESS OTHERWISE NOTED
- 5/8" REBAR SET WITH I.D. CAP
I.D. CAP MARKED "BAKER 6938"

REFERENCES
 DEED VOL. 274 PAGE 744
 O.R. VOL. 195 PAGE 3179
 PLAT VOL. 19 PAGE 980
 BEARINGS FROM
 PLAT VOL. 19 PAGE 980

BAKER SURVEYING, LLC
 138 N. CLAY STREET
 MILLERSBURG, OHIO 44654
 PH. 330-674-4788
 FAX 330-674-6027

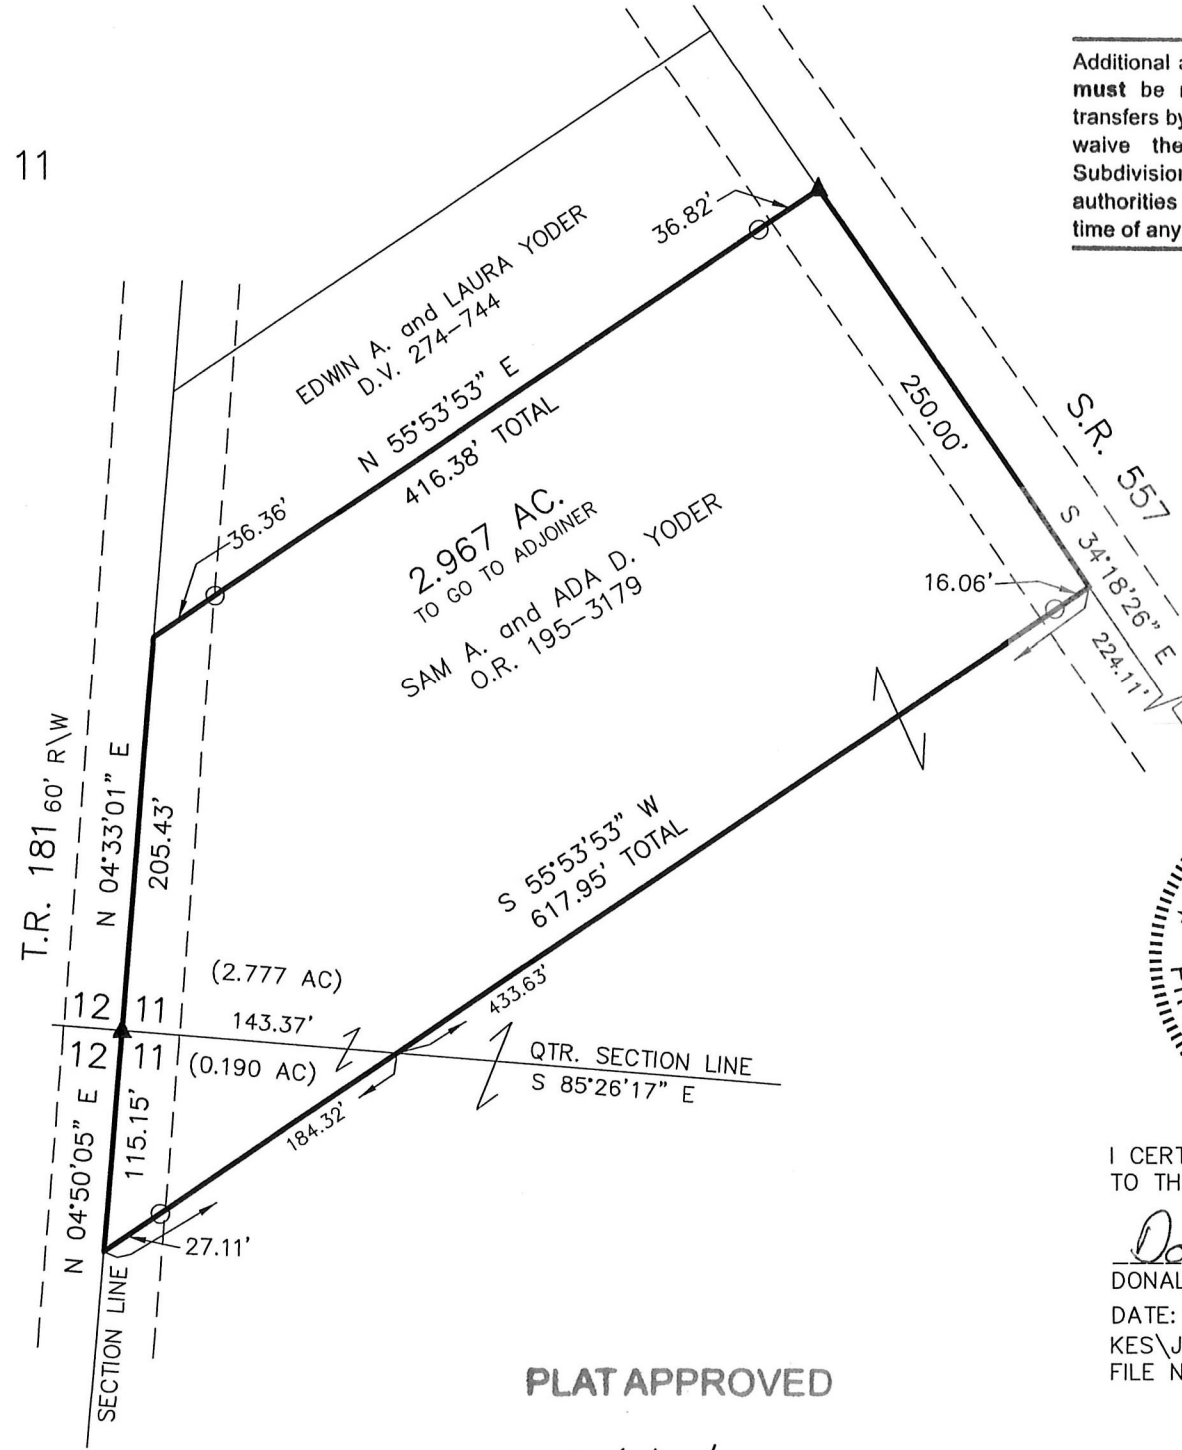

Additional approval for this and any adjacent properties **must** be requested and granted prior to any future transfers by deed. Recording of this document **does not** waive the requirements of local Health District Subdivision Regulations or other governing authorities which may be in effect at the time of any future deed transfer.



**APPROVED FOR TRANSFER ONLY
 NO SUBDIVISION PLAT REQUIRED**
 (O.R.C. 711.001 & 711.131)
 Lot(s) not for building unless approved by Board of Health.
 HOLMES CO. PLANNING COMMISSION
 By: *[Signature]* Date: *8-17-16*



201600102149
B: 19 P: 3089
 FILED FOR RECORD IN
 HOLMES COUNTY, OH
 ANITA HALL, COUNTY RECORDER
 10/28/2016 2:50 PM
 SMALL PLAT . 40.00
 PAGES: 1
ORV 258 PG 1222



I CERTIFY THIS SURVEY TO BE CORRECT TO THE BEST OF MY KNOWLEDGE.

Donald C. Baker
 DONALD C. BAKER P.S. 6938
 DATE: AUG. 8, 2016
 KES\JNG
 FILE NAME: WORK4\S-384-16

PLAT APPROVED
8/16/2016 TD