


ORV 258 PGS 1364+
 1386

RICHLAND TOWNSHIP
 N.W. QTR. SECTION 25
 T-8 N; R-9 W
 HOLMES COUNTY, OHIO



SURVEYED FOR: KAUFMAN REALTY

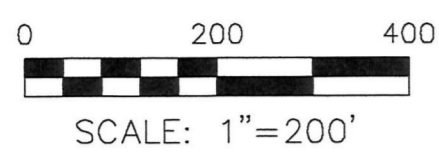

- STONE FOUND
- 5/8" REBAR FOUND UNLESS OTHERWISE NOTED
- △ R.R. SPIKE SET
- 5/8" REBAR SET WITH I.D. CAP I.D. CAP MARKED "BAKER 6938"

REFERENCES

- DEED VOL. 136 PAGE 420
- DEED VOL. 246 PAGE 928
- DEED VOL. 241 PAGE 598
- O.R. VOL. 16 PAGE 562
- O.R. VOL. 237 PAGE 2679
- O.R. VOL. 195 PAGE 2143
- O.R. VOL. 191 PAGE 1347
- PLAT VOL. 2 PAGE 284
- PLAT VOL. 8 PAGE 639
- PLAT VOL. 6 PAGE 155
- PLAT VOL. 11 PAGE 188
- PLAT VOL. 14 PAGE 246
- PLAT VOL. 19 PAGE 1967
- PLAT VOL. 13 PAGE 100
- BEARINGS FROM PLAT VOL. 2 PAGE 284

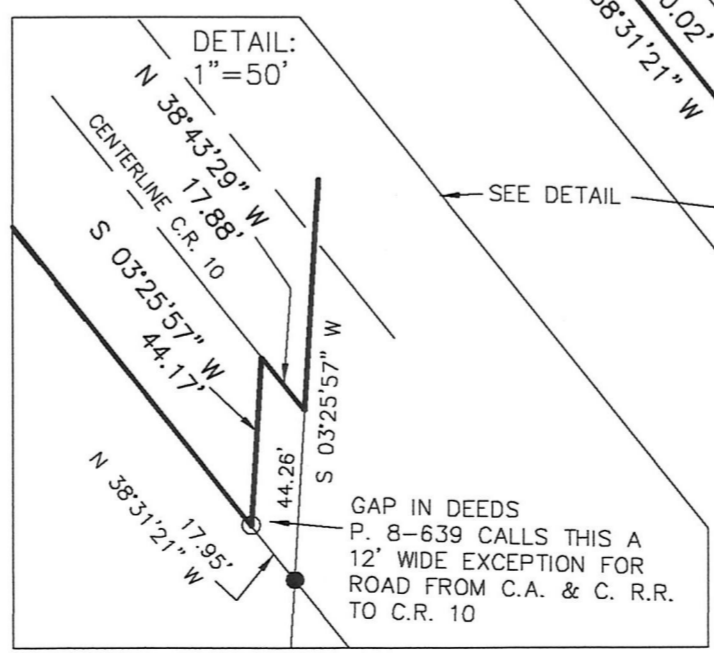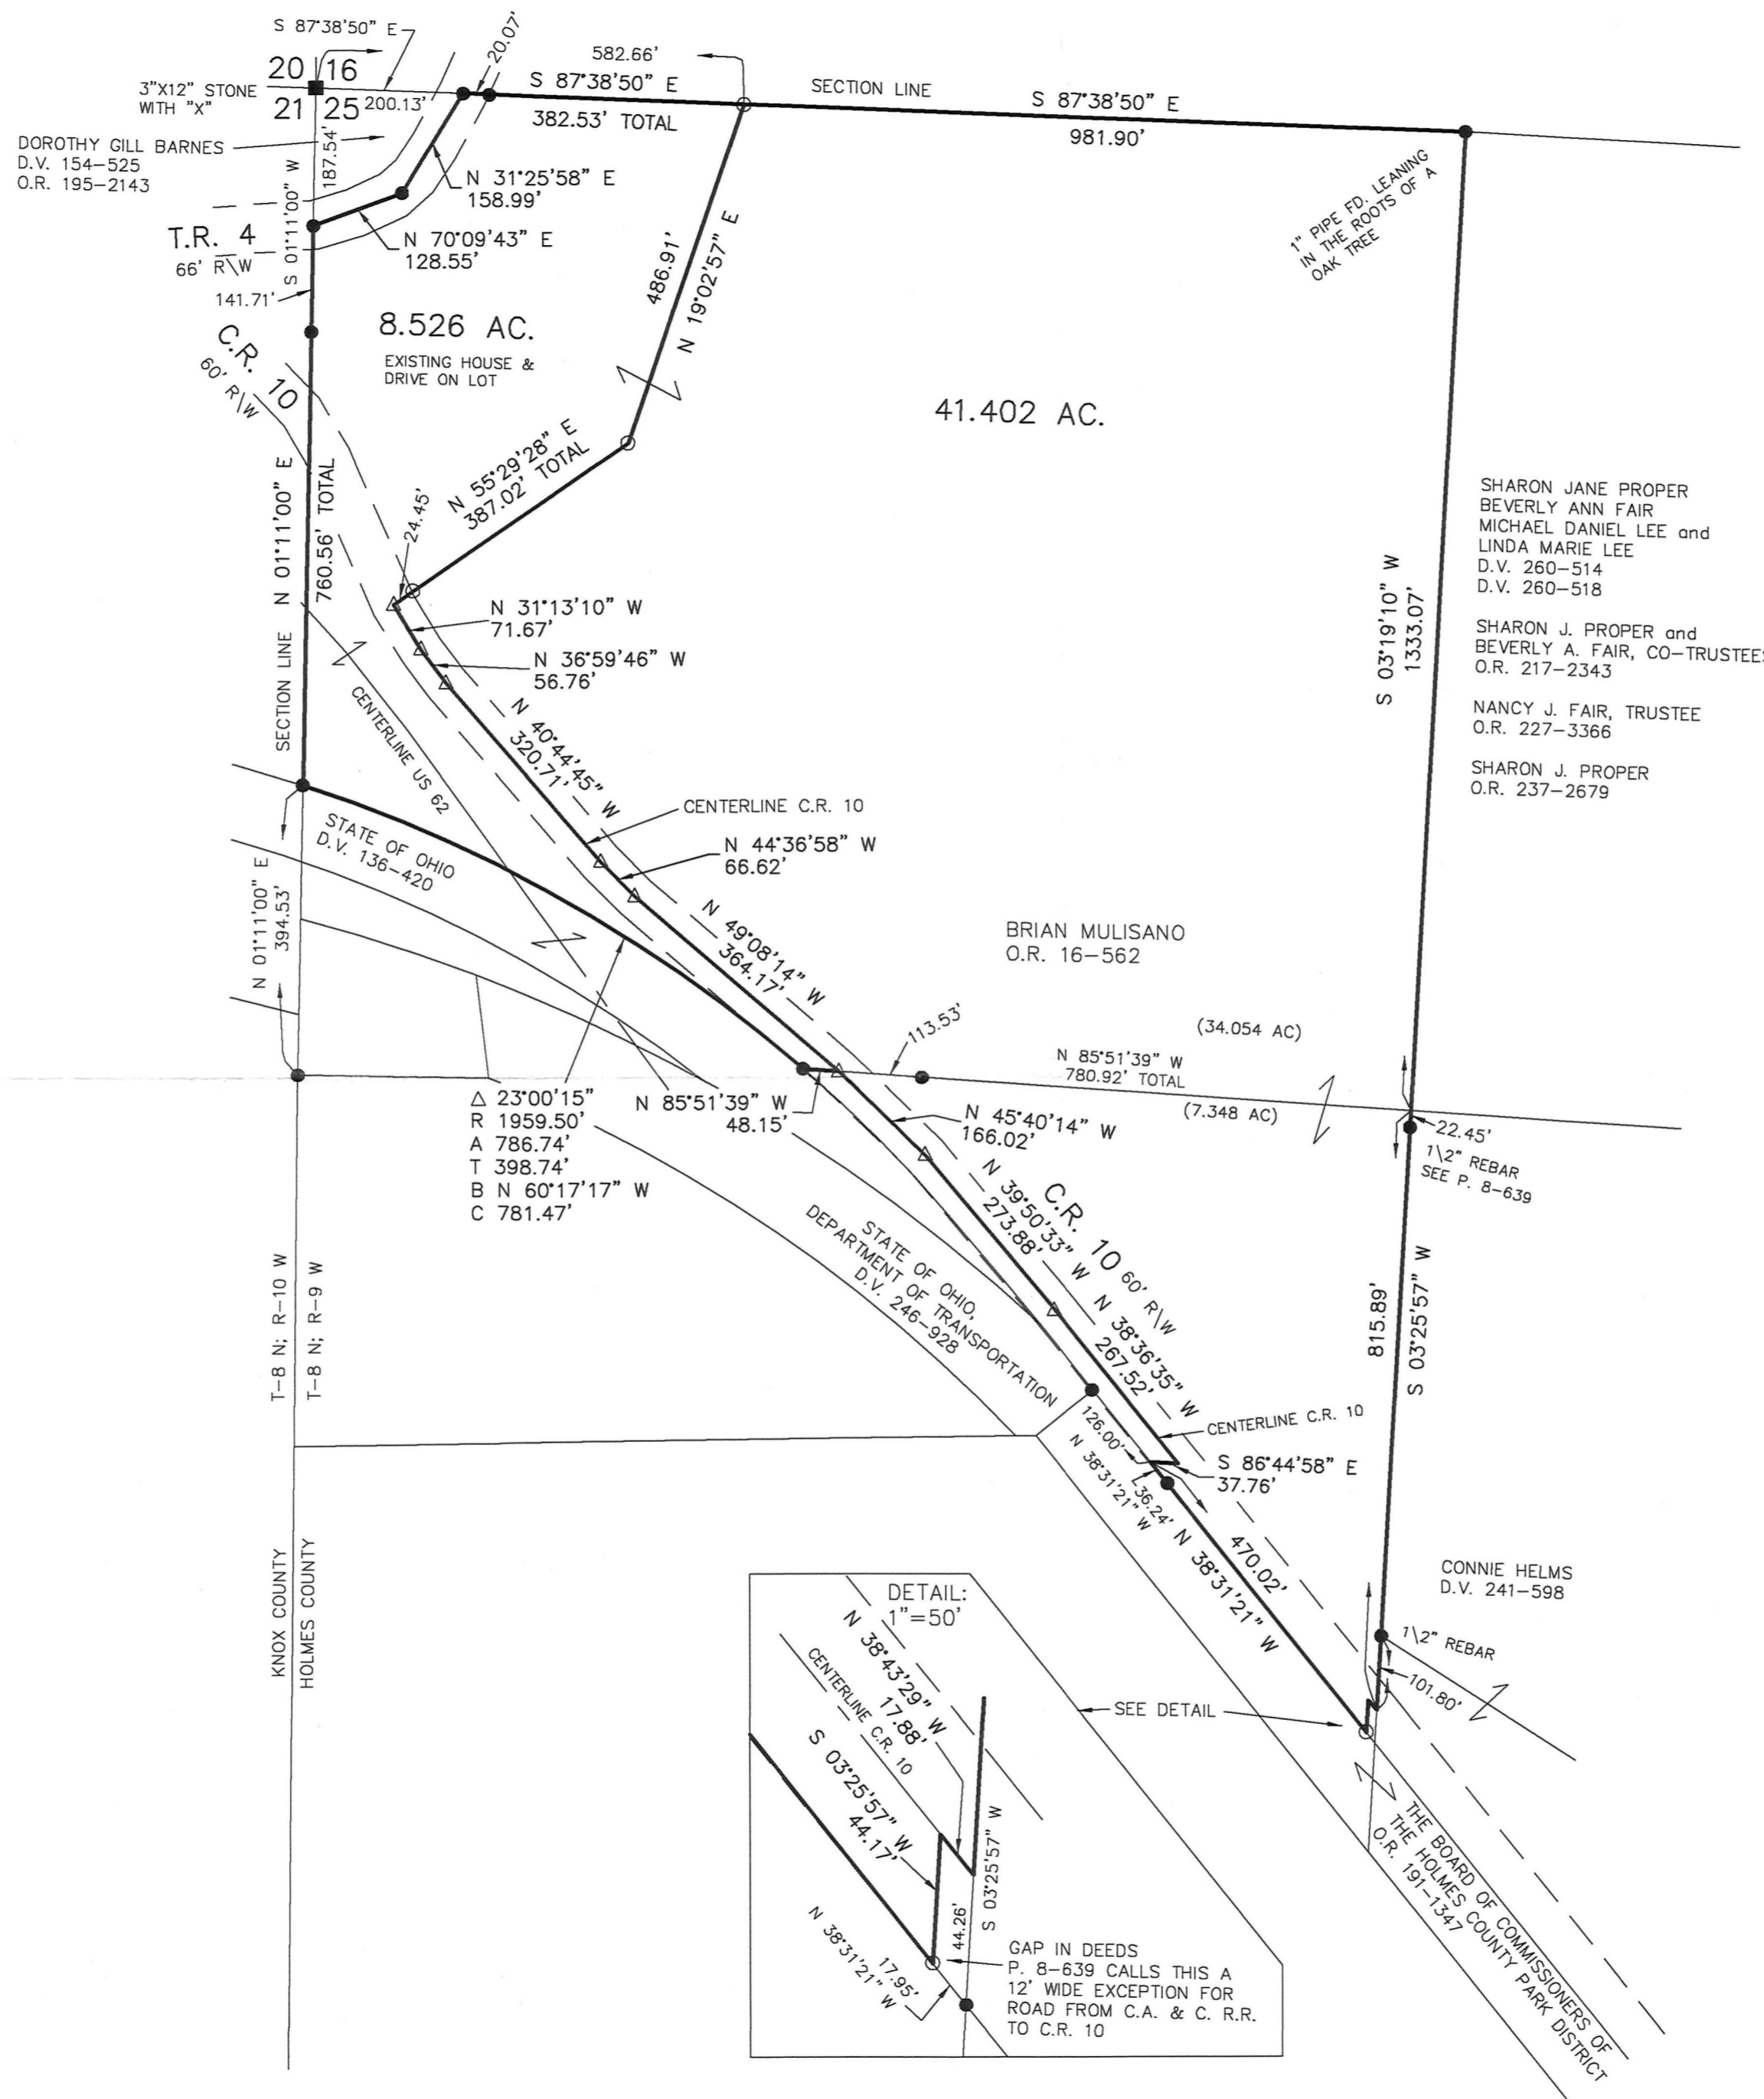

I CERTIFY THIS SURVEY TO BE CORRECT TO THE BEST OF MY KNOWLEDGE.
 A.L.G.
 AARON L. GERBER P.S. 8379
 DATE: OCTOBER 6, 2016
 ALG\KES\JPD
 FILE NAME: WORKS\5-490-16\DCB

SHARON JANE PROPER
 BEVERLY ANN FAIR
 MICHAEL DANIEL LEE and
 LINDA MARIE LEE
 D.V. 260-514
 D.V. 260-518

SHARON J. PROPER and
 BEVERLY A. FAIR, CO-TRUSTEES
 O.R. 217-2343

NANCY J. FAIR, TRUSTEE
 O.R. 227-3366

SHARON J. PROPER
 O.R. 237-2679

BRIAN MULISANO
 O.R. 16-562

CONNIE HELMS
 D.V. 241-598

APPROVED FOR TRANSFER ONLY
 NO SUBDIVISION PLAT REQUIRED
 (O.R.C. 711.001 & 711.131)
 Lot(s) not for building unless
 approved by Board of Health.
 HCPC
 HOLMES CO. PLANNING COMMISSION
 By: [Signature] Date: 10-21-16

BAKER SURVEYING, LLC
 138 N. CLAY STREET
 MILLERSBURG, OHIO 44654
 PH. 330-674-4788
 FAX 330-674-6027
 EMAIL: bakersurveying@gmail.com

PLAT APPROVED

10/18/2016