



SCALE: 1"=200'

- ▲ R.R. SPIKE FOUND
- 5/8" REBAR FOUND
- 5/8" REBAR SET WITH I.D. CAP
- I.D. CAP MARKED "BAKER 6938"

PAINT TOWNSHIP
4TH. QTR., LOT 18
T-10 N; R-5 W
HOLMES COUNTY, OHIO

SURVEYED FOR: OWEN COBLENTZ

201600102255

B: 19 P: 3097

FILED FOR RECORD IN
HOLMES COUNTY, OH
ANITA HALL, COUNTY RECORDER
11/04/2016 9:40 AM
SMALL PLAT . 40.00
PAGES: 1

CRV 258 PG 1805


APPROVED FOR TRANSFER ONLY
NO SUBDIVISION PLAT REQUIRED

(O.R.C. 711.001 & 711.131)
Lot(s) not for building unless
approved by Board of Health.



HOLMES CO. PLANNING COMMISSION

By: *[Signature]* Date: *11/3/16*

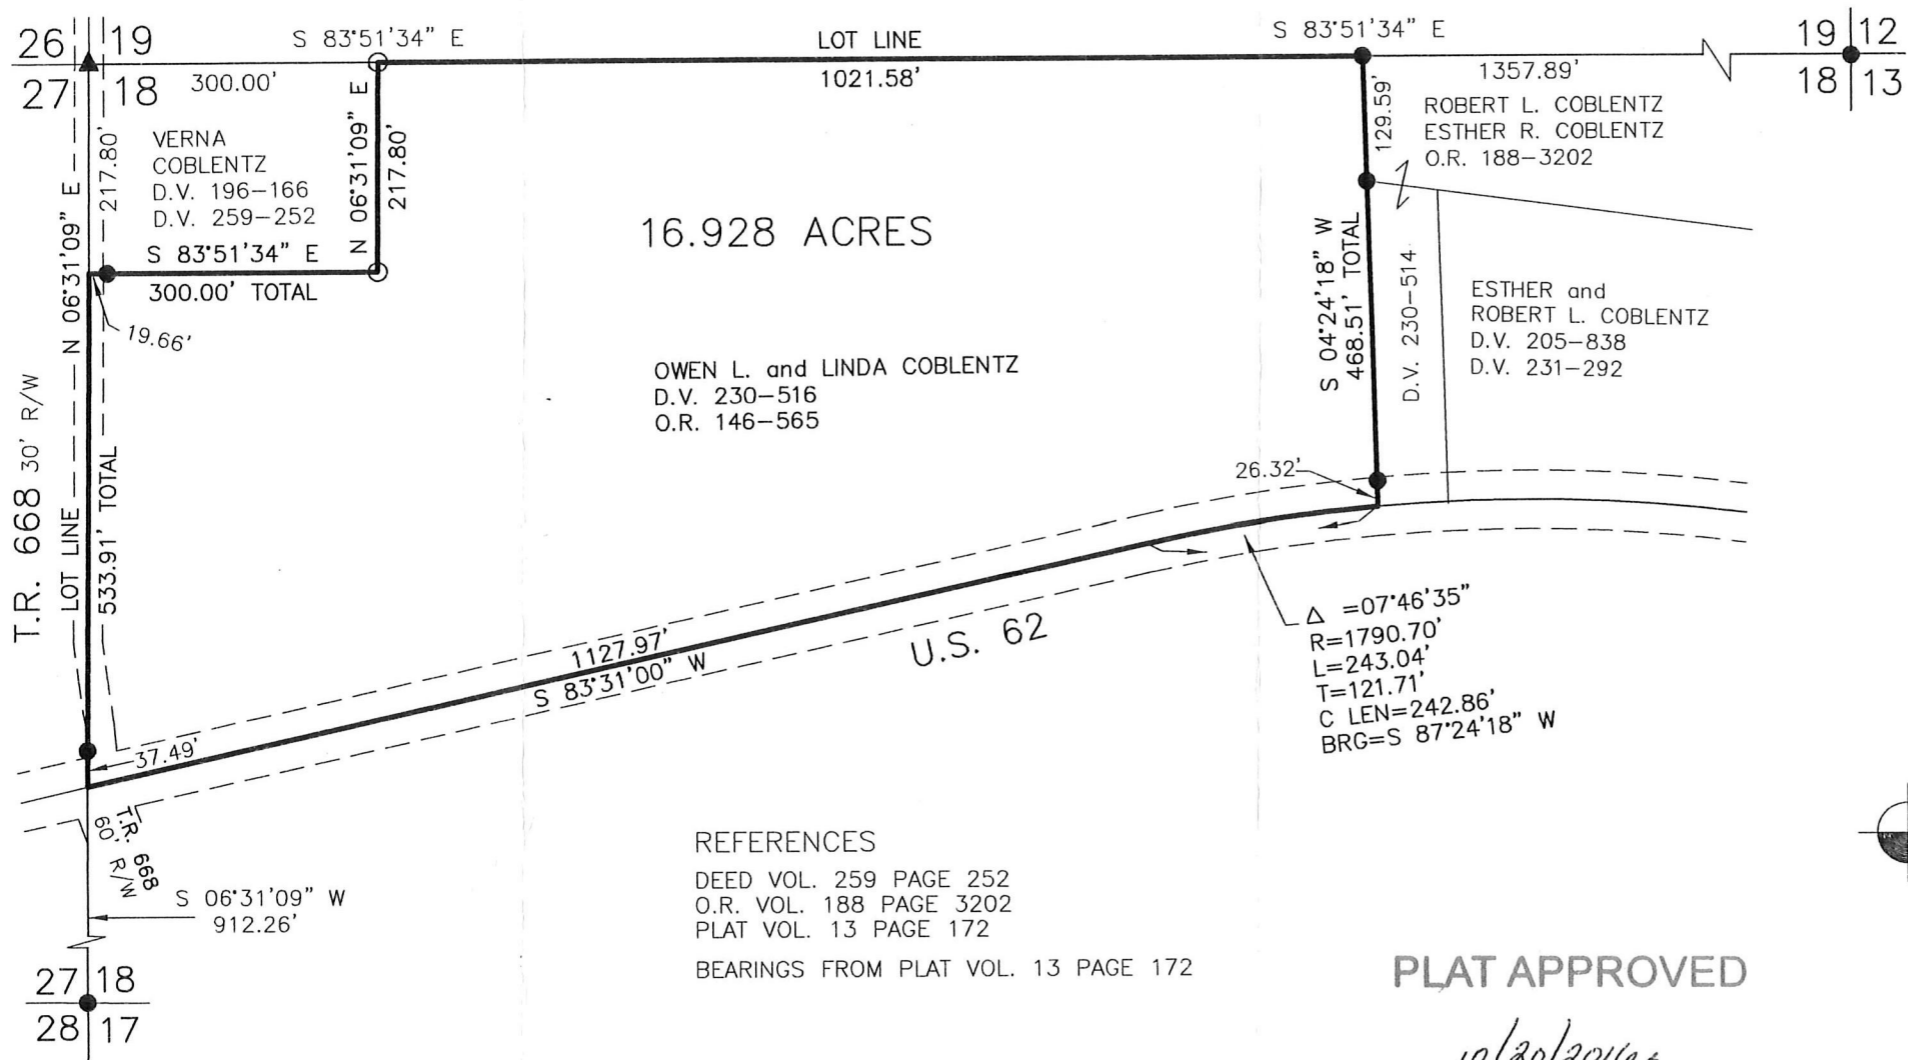

I CERTIFY THIS SURVEY TO BE CORRECT TO THE BEST OF MY KNOWLEDGE.

[Signature]

DONALD C. BAKER P.S. 6938
DATE: SEPTEMBER 30, 2016
FDB\JPD
FILE NAME: WORK4\S-488-16\MLD

REFERENCES
DEED VOL. 259 PAGE 252
O.R. VOL. 188 PAGE 3202
PLAT VOL. 13 PAGE 172
BEARINGS FROM PLAT VOL. 13 PAGE 172

PLAT APPROVED

10/20/2016



DONALD C. BAKER SURVEYING
138 N. CLAY STREET
MILLERSBURG, OHIO 44654
PH. 330-674-4788
FAX 330-674-6027

