

201600102351


B: 19 P: 3099

FILED FOR RECORD IN  
HOLMES COUNTY, OH  
ANITA HALL, COUNTY RECORDER  
11/14/2016 11:50 AM  
SMALL PLAT . 40.00  
PAGES: 1

ORV 25B PG 2377

WASHINGTON TOWNSHIP  
S.W. QTR. SECTION 28  
T-20 N; R-15 W  
HOLMES COUNTY, OHIO

SURVEYED FOR: GALE STAUFFER

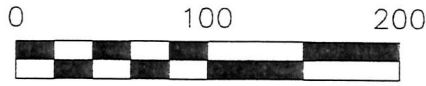

SCALE: 1"=100'


- ▲ R.R. SPIKE FOUND
- 5/8" REBAR FOUND UNLESS OTHERWISE NOTED
- 5/8" REBAR SET WITH I.D. CAP I.D. CAP MARKED "BAKER 6938"

REFERENCES

O.R. VOL. 257 PAGE 3430  
PLAT VOL. 5 PAGE 151  
PLAT VOL. 2 PAGE 528  
BEARINGS FROM  
PLAT VOL. 2 PAGE 528

APPROVED FOR TRANSFER ONLY  
NO SUBDIVISION PLAT REQUIRED  
(O.R.C. 713.001 & 711.131)  
Lot(s) not for building unless  
approved by Board of Health. **HCPC**  
HOLMES CO. PLANNING COMMISSION  
By 10 Date 11/14/16

11/2/2016 m  
PLAT APPROVED

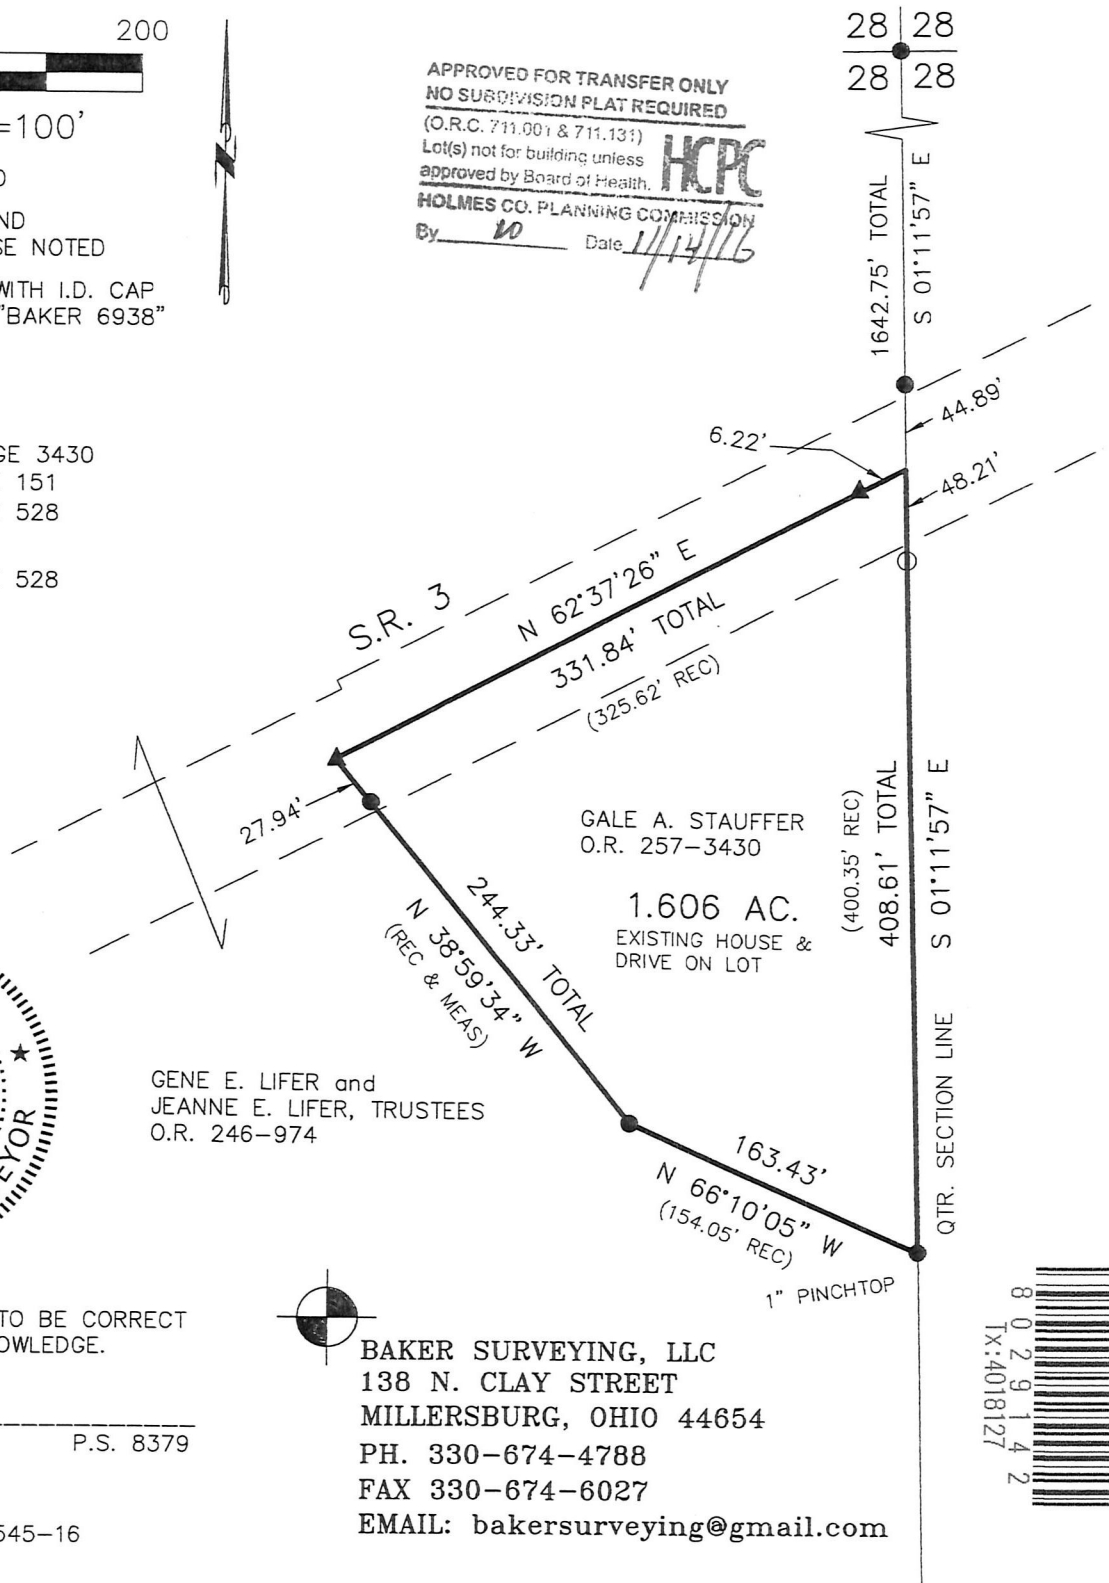

GENE E. LIFER and  
JEANNE E. LIFER, TRUSTEES  
O.R. 246-974

GALE A. STAUFFER  
O.R. 257-3430

1.606 AC.  
EXISTING HOUSE &  
DRIVE ON LOT



BAKER SURVEYING, LLC  
138 N. CLAY STREET  
MILLERSBURG, OHIO 44654  
PH. 330-674-4788  
FAX 330-674-6027  
EMAIL: bakersurveying@gmail.com



I CERTIFY THIS SURVEY TO BE CORRECT TO THE BEST OF MY KNOWLEDGE.

A-LG  
AARON L. GERBER P.S. 8379  
DATE: OCT. 21, 2016  
ALG  
FILE NAME: WORK52\S-545-16