



ORV 258 Pg 2409

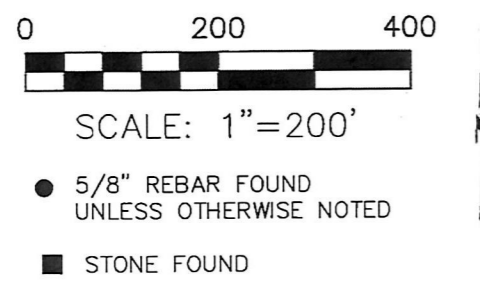

WALNUT CREEK TOWNSHIP
 N.E. QTR. SECTION 1
 T-8 N; R-5 W
 HOLMES COUNTY, OHIO

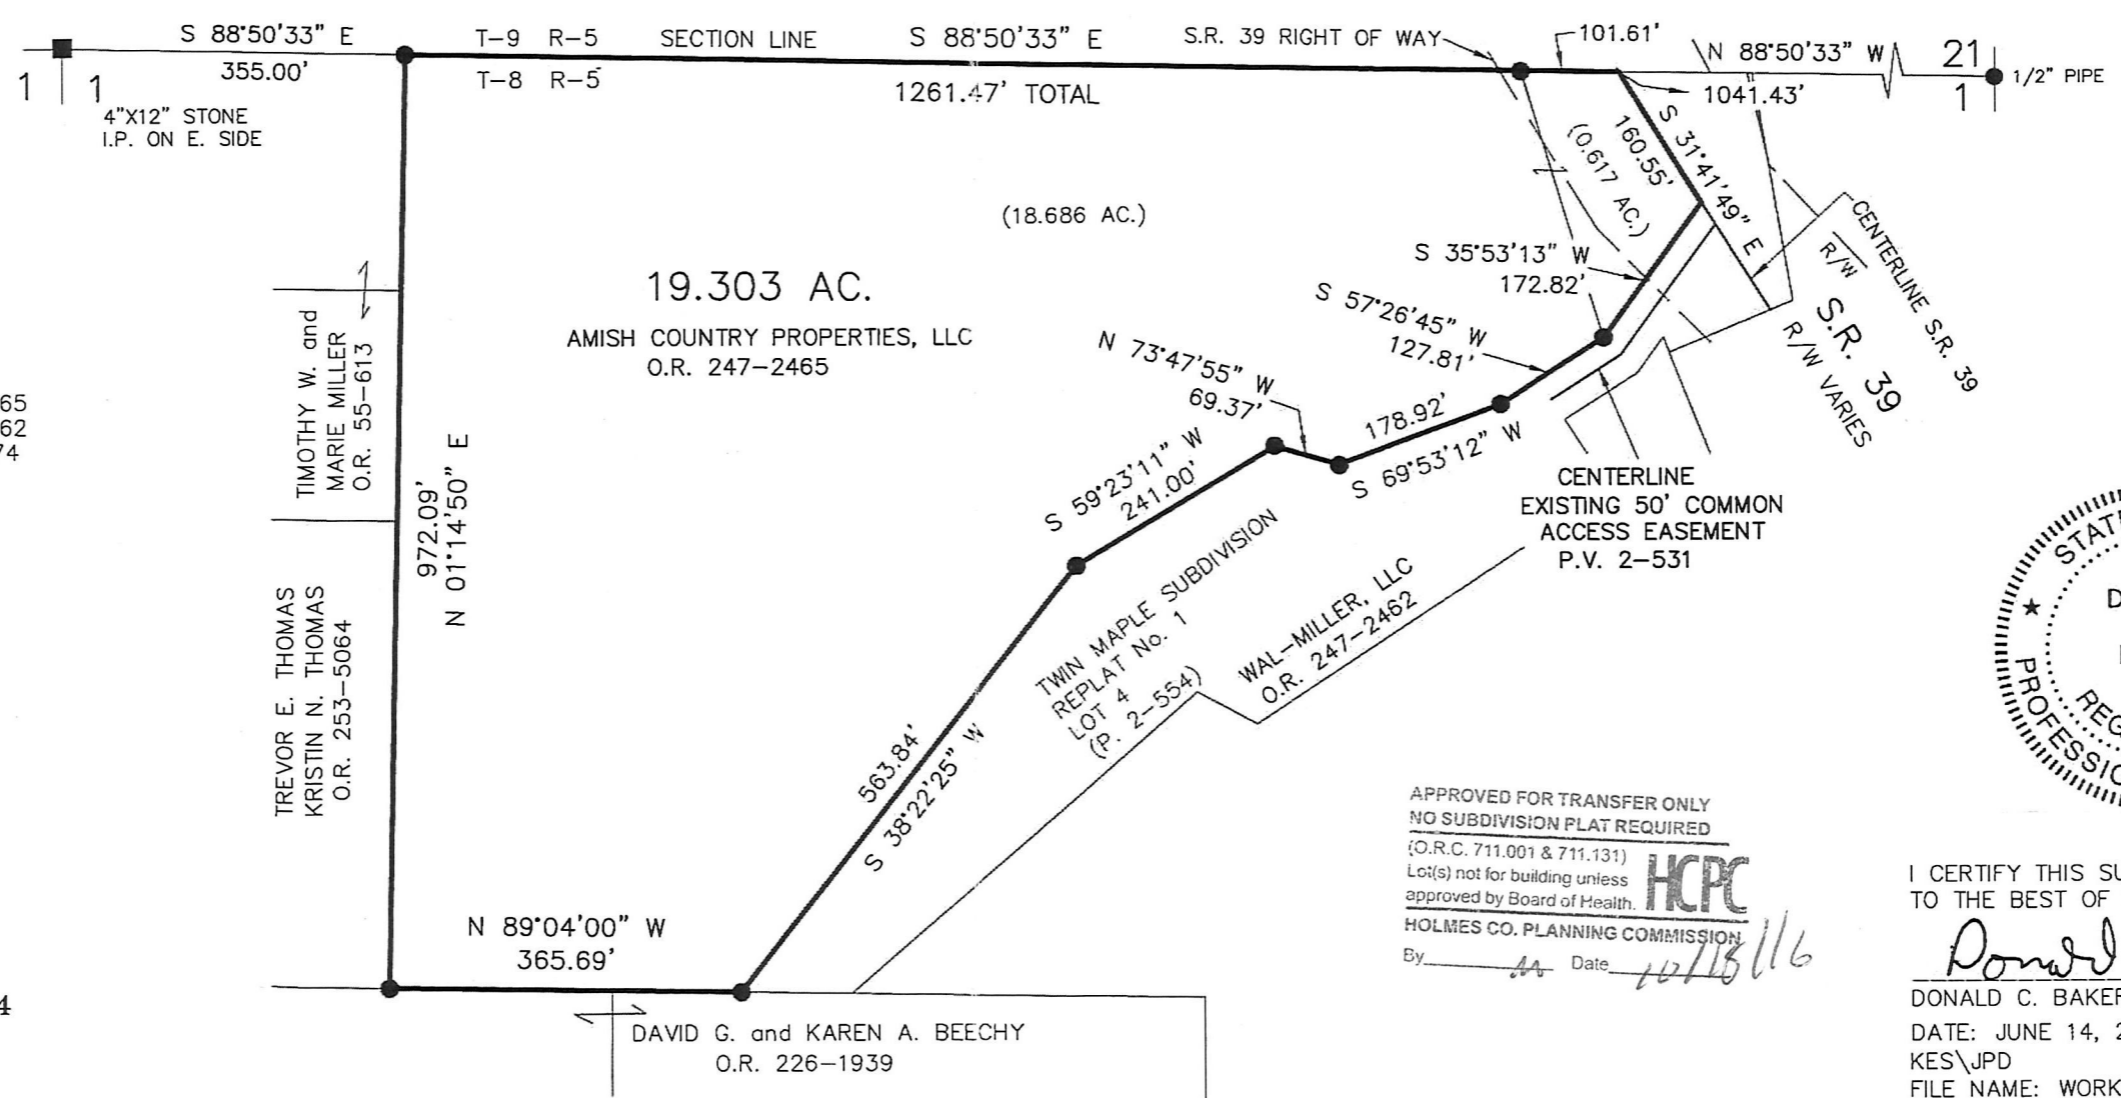

REFERENCES
 O.R. VOL. 247 PAGE 2465
 O.R. VOL. 247 PAGE 2462
 PLAT VOL. 19 PAGE 2274
 PLAT VOL. 2 PAGE 531
 BEARINGS FROM
 PLAT VOL. 2 PAGE 531



APPROVED FOR TRANSFER ONLY
 NO SUBDIVISION PLAT REQUIRED
 (O.R.C. 711.001 & 711.131)
 Lot(s) not for building unless
 approved by Board of Health.
 HOLMES CO. PLANNING COMMISSION
 By: MB Date: 10/11/16

I CERTIFY THIS SURVEY TO BE CORRECT
 TO THE BEST OF MY KNOWLEDGE.
Donald C Baker
 DONALD C. BAKER P.S. 6938
 DATE: JUNE 14, 2016 (REVISED 10/11/2016)
 KES\JPD
 FILE NAME: WORK5\S-327-13
 #84B-16

PLAT APPROVED
10/11/2016

BAKER SURVEYING, LLC
 138 N. CLAY STREET
 MILLERSBURG, OHIO 44654
 PH. 330-674-4788
 FAX 330-674-6027
 EMAIL: bakersurveying@gmail.com