

CLARK TOWNSHIP
 N.E. QTR. SECTION 15
 T-8 N; R-4 W
 HOLMES COUNTY, OHIO

SURVEYED FOR: DAVID TROYER

0 100 200



SCALE: 1"=100'

- STONE FOUND
- 5/8" REBAR FOUND UNLESS OTHERWISE NOTED
- 5/8" REBAR SET WITH I.D. CAP I.D. CAP MARKED "BAKER 6938"



Additional approval for this and any adjacent properties must be requested and granted prior to any future transfers by deed. Recording of this document does not waive the requirements of local Health District Subdivision Regulations or other governing authorities which may be in effect at the time of any future deed transfer.



201600102901

B: 19 P: 3126

FILED FOR RECORD IN
 HOLMES COUNTY, OH
 ANITA HALL, COUNTY RECORDER
 12/14/2016 1:35 PM
 SMALL PLAT . 40.00

ORV 258 P 5082

APPROVED FOR TRANSFER ONLY
 NO SUBDIVISION PLAT REQUIRED

(O.R.C. 711.001 & 711.131)

Lot(s) not for building unless

approved by Board of Health.


HOLMES CO. PLANNING COMMISSION

By [Signature] Date 11-17-16



REFERENCES

- DEED VOL. 219 PAGE 650
- DEED VOL. 238 PAGE 408
- DEED VOL. 263 PAGE 772
- PLAT VOL. 10 PAGE 920
- PLAT VOL. 14 PAGE 460
- BEARINGS FROM PLAT VOL. 14 PAGE 460

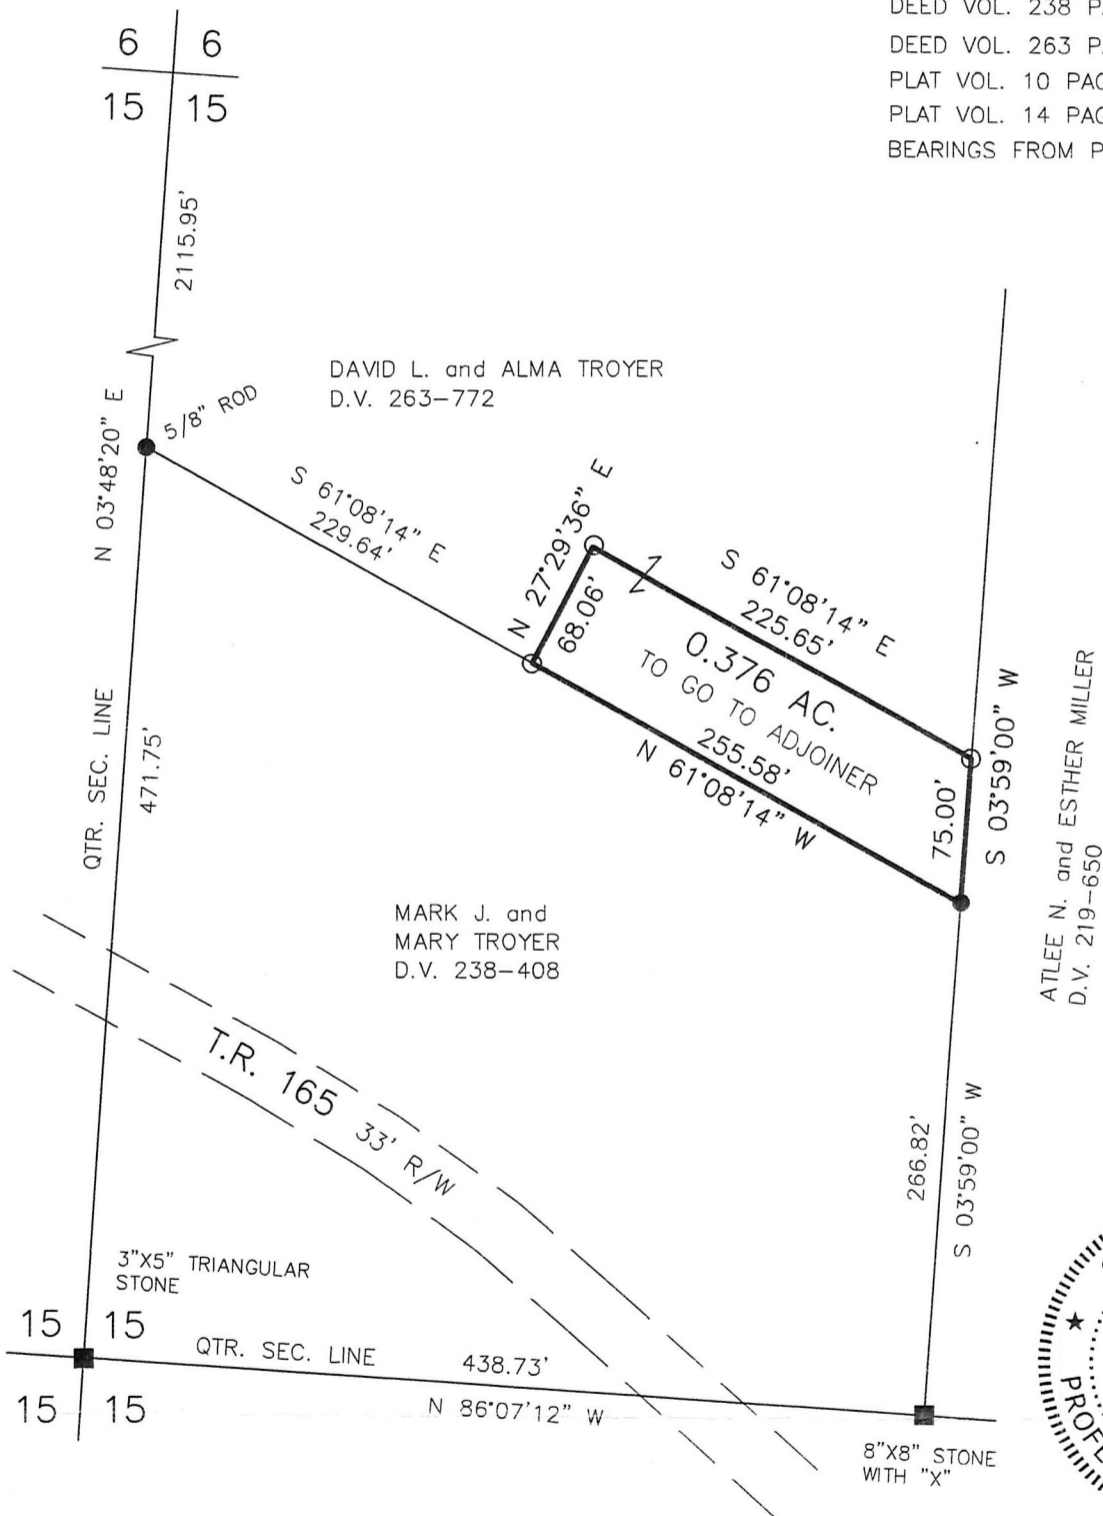

ATLEE N. and ESTHER MILLER
 D.V. 219-650

PLAT APPROVED

11/19/2016 TD



I CERTIFY THIS SURVEY TO BE CORRECT TO THE BEST OF MY KNOWLEDGE.

[Signature]

AARON L. GERBER P.S. 8379

DATE: SEPTEMBER 30, 2016

ALG/KES

FILE NAME: WORK5\S-520-16\ALG-MLD



BAKER SURVEYING, LLC
 138 N. CLAY STREET
 MILLERSBURG, OHIO 44654
 PH. 330-674-4788
 FAX 330-674-6027
 EMAIL: bakersurveying@gmail.com

9 2 1 0 8 0 8

