



ORV 258 Pgs 5394,5396

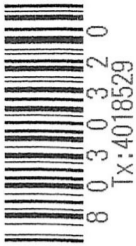

WALNUT CREEK TOWNSHIP  
1ST. QTR., LOT 15  
T-9 N; R-5 W  
HOLMES COUNTY, OHIO

SURVEYED FOR: TOM MILLER

THE PURPOSE OF THIS SURVEY IS TO  
ANNEX ADDITIONAL ACREAGE FROM  
ONE 'O ONE RANCH, LTD. AND  
CONSOLIDATE IT WITH A 2.843 ACRE  
PARCEL CURRENTLY OWNED BY THOMAS  
D. MILLER and SARAH A. MILLER.

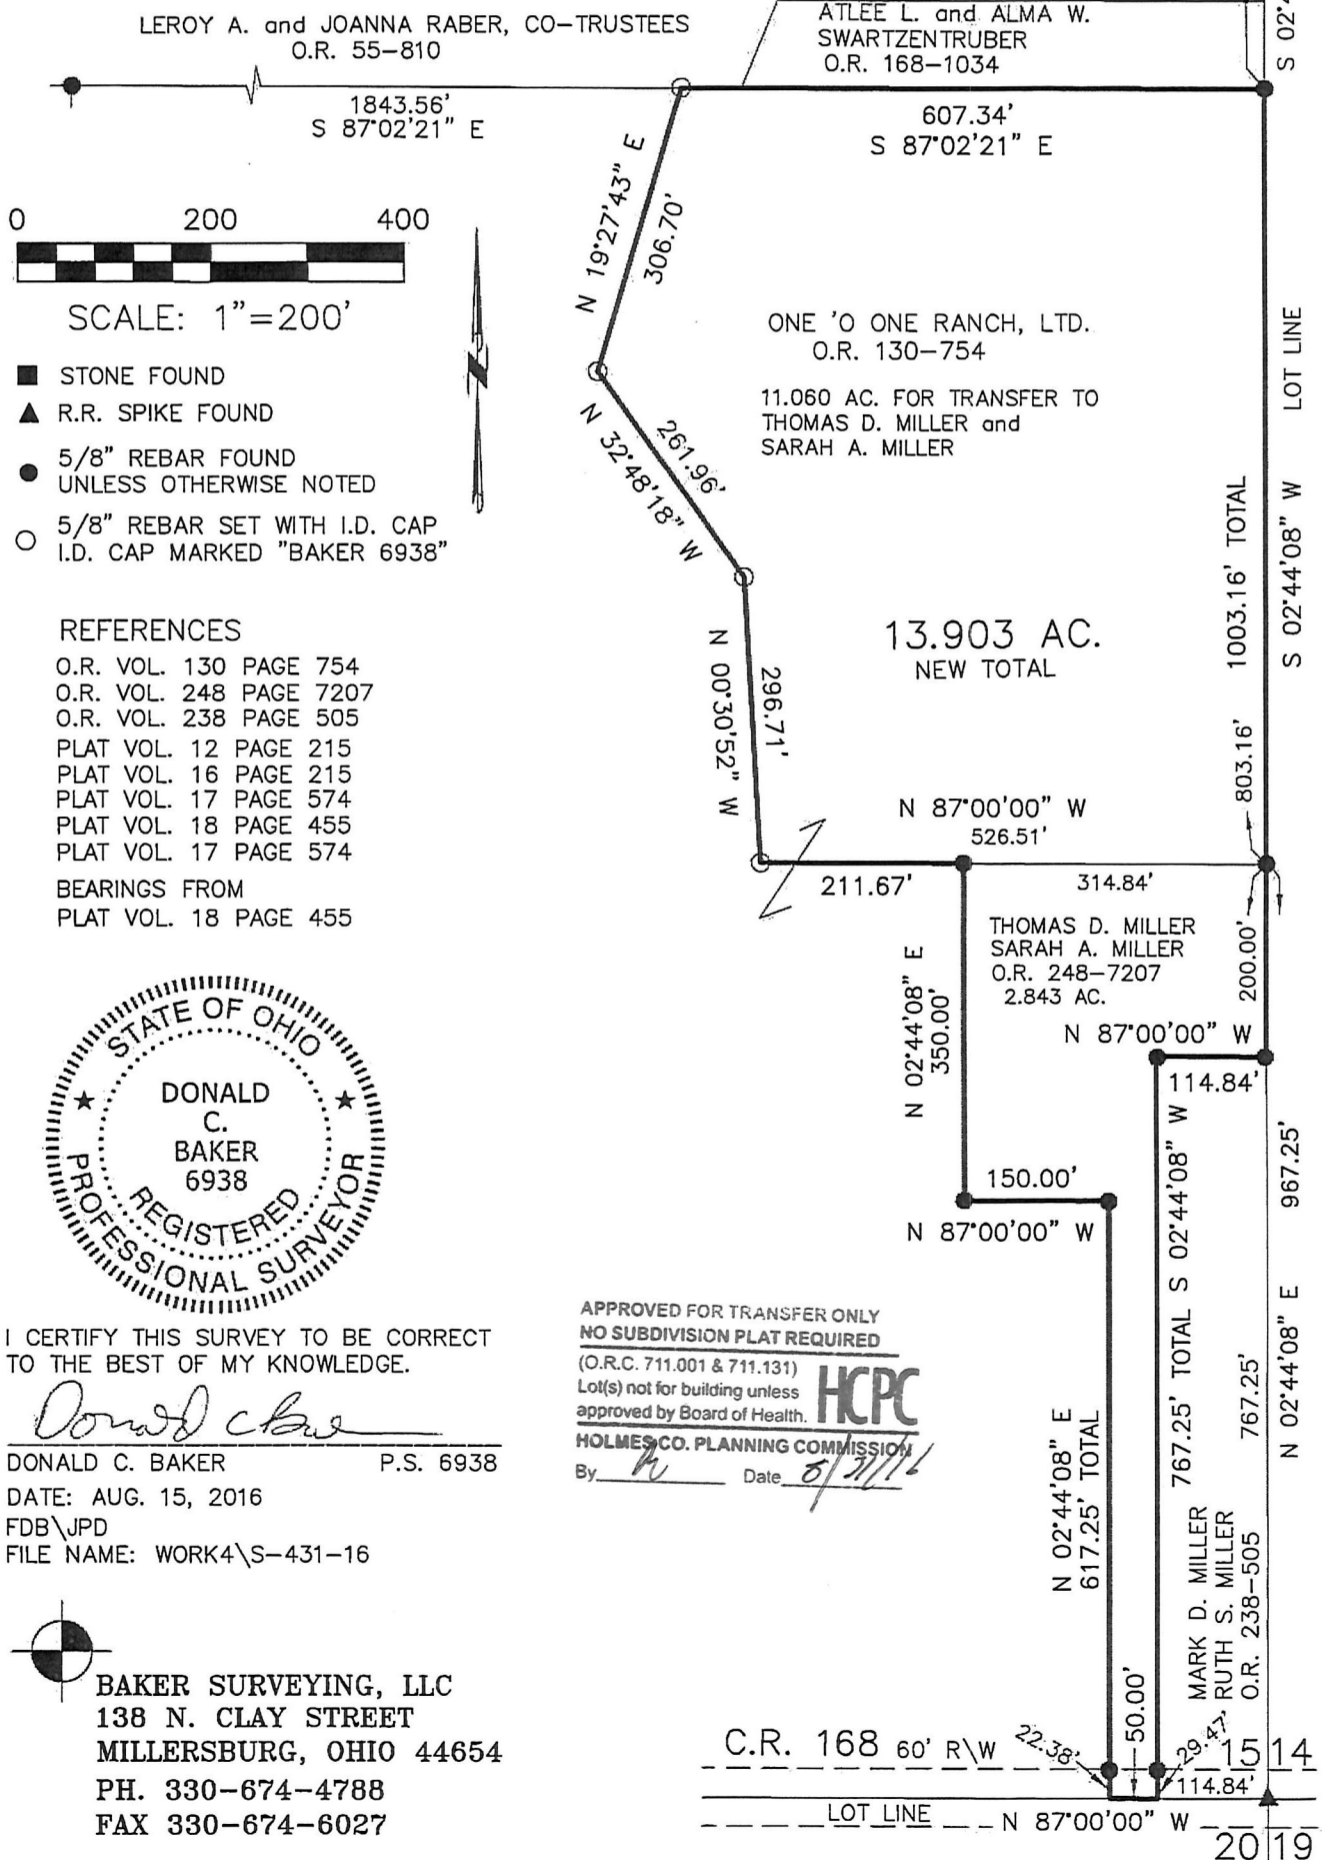

PLAT APPROVED  
8/30/2016

I CERTIFY THIS SURVEY TO BE CORRECT  
TO THE BEST OF MY KNOWLEDGE.  
*Donald C. Baker*  
DONALD C. BAKER P.S. 6938  
DATE: AUG. 15, 2016  
FDB\JPD  
FILE NAME: WORK4\S-431-16

BAKER SURVEYING, LLC  
138 N. CLAY STREET  
MILLERSBURG, OHIO 44654  
PH. 330-674-4788  
FAX 330-674-6027

10 9  
15 14

20 19