

WASHINGTON TOWNSHIP
S.E. QTR. SECTION 13
T-19 N; R-15 W
HOLMES COUNTY, OHIO

SURVEYED FOR: JILL DIAL



SCALE: 1"=100'

- STONE FOUND
- 3/8" REBAR FOUND
UNLESS OTHERWISE NOTED
- △ R.R. SPIKE SET
- 5/8" REBAR SET WITH I.D. CAP
I.D. CAP MARKED "BAKER 6938"

REFERENCES

- O.R. VOL. 193 PAGE 2563
- O.R. VOL. 215 PAGE 2444
- O.R. VOL. 216 PAGE 1030
- PLAT VOL. 2 PAGE 69
- PLAT VOL. 7 PAGE 446
- PLAT VOL. 4 PAGE 46
- PLAT VOL. 17 PAGE 438
- PLAT VOL. 19 PAGE 888
- PLAT VOL. 19 PAGE 2099
- BEARINGS FROM
PLAT VOL. 19 PAGE 2099

I CERTIFY THIS SURVEY TO BE CORRECT
TO THE BEST OF MY KNOWLEDGE.

Donald C. Baker

DONALD C. BAKER P.S. 6938

DATE: OCT. 31, 2016

CJG\JPD

FILE NAME: WORK4\S-562-16



APPROVED FOR TRANSFER ONLY
NO SUBDIVISION PLAT REQUIRED

(O.R.C. 711.001 & 711.131)
Lot(s) not for building unless
approved by Board of Health.

HOLMES CO. PLANNING COMMISSION

By *JG* Date *12-22-16*

PLAT APPROVED



12/16/2016 TD

201700103297

B: 19 P: 3140

FILED FOR RECORD IN
HOLMES COUNTY, OH
ANITA HALL, COUNTY RECORDER
01/09/2017 12:54 PM
SMALL PLAT . 40.00
PAGES: 1

DRV 258
Pg 7183

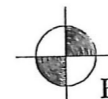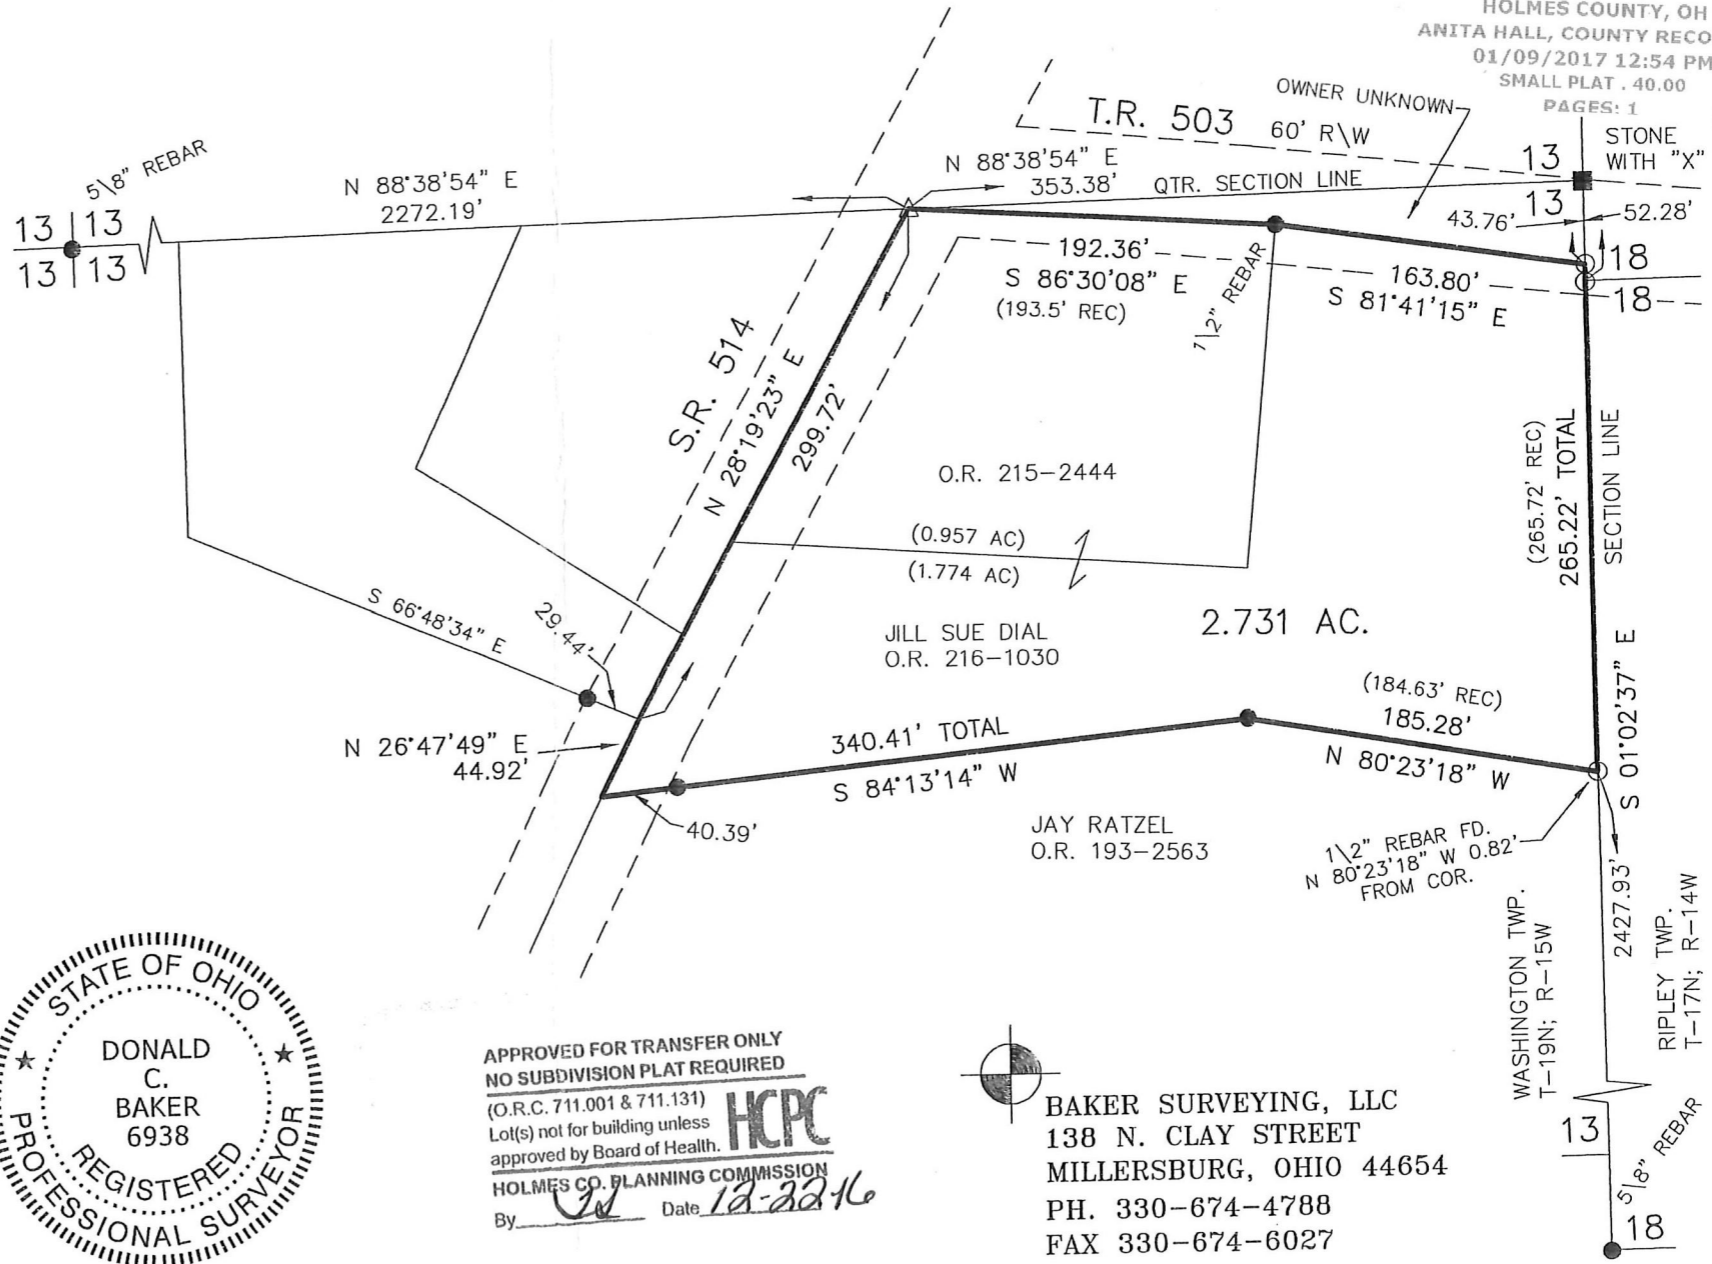

BAKER SURVEYING, LLC
138 N. CLAY STREET
MILLERSBURG, OHIO 44654
PH. 330-674-4788
FAX 330-674-6027