


BERLIN TOWNSHIP
 3RD. QTR., LOTS 31 & 34
 T-9 N; R-5 W
 HOLMES COUNTY, OHIO

SURVEYED FOR: ROBERT MAST

201700103529

B: 19 P: 3144
 FILED FOR RECORD IN
 HOLMES COUNTY, OH
 ANITA HALL, COUNTY RECORDER
 01/27/2017 11:04 AM
 SMALL PLAT . 40.00
 PAGES: 1

Additional approval for this and any adjacent properties must be requested and granted prior to any future transfers by deed. Recording of this document does not waive the requirements of local Health District Subdivision Regulations or other governing authorities which may be in effect at the time of any future deed transfer.

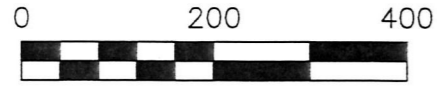

SCALE: 1"=200'

- STONE FOUND
- 5/8" REBAR FOUND UNLESS OTHERWISE NOTED
- 5/8" REBAR SET WITH I.D. CAP I.D. CAP MARKED "BAKER 6938"

REFERENCES


- DEED VOL. 193 PAGE 752
- DEED VOL. 193 PAGE 754
- O.R. VOL. 234 PAGE 1189
- O.R. VOL. 145 PAGE 333
- O.R. VOL. 203 PAGE 1533
- O.R. VOL. 256 PAGE 7215
- PLAT VOL. 16 PAGE 445
- PLAT VOL. 19 PAGE 882
- BEARINGS FROM PLAT VOL. 19 PAGE 882



I CERTIFY THIS SURVEY TO BE CORRECT TO THE BEST OF MY KNOWLEDGE.


Donald C. Baker

DONALD C. BAKER P.S. 6938
 DATE: NOV. 8, 2016
 CJG\JPD
 FILE NAME: WORK4\S-601-16

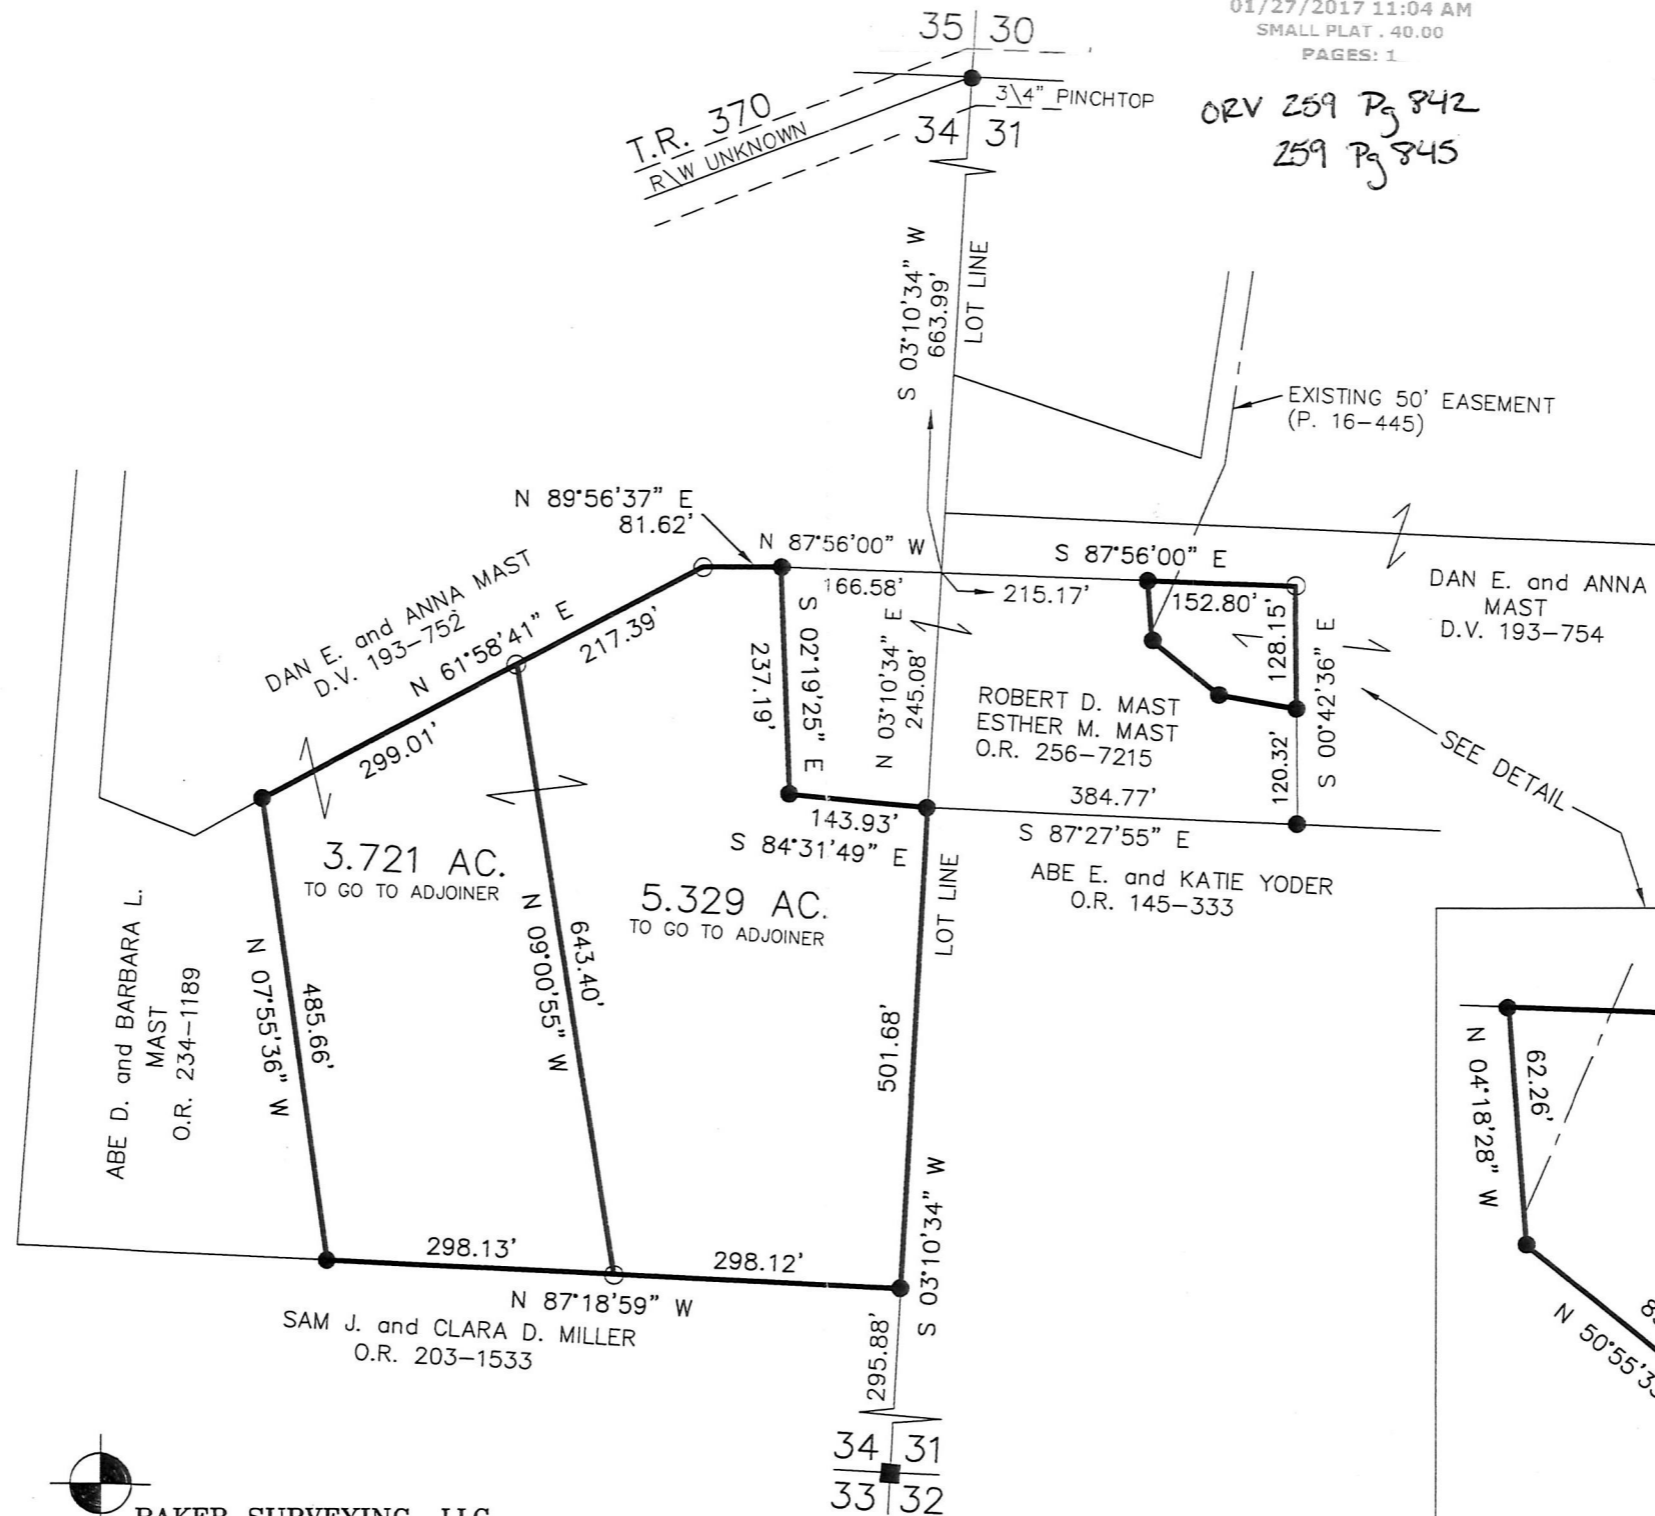

ORV 259 Pg 842
 259 Pg 845

APPROVED FOR TRANSFER ONLY
 NO SUBDIVISION PLAT REQUIRED
 (O.R.C. 711.001 & 711.131)
 Lot(s) not for building unless approved by Board of Health.
 HOLMES CO. PLANNING COMMISSION
 By *[Signature]* Date *1-26-17*

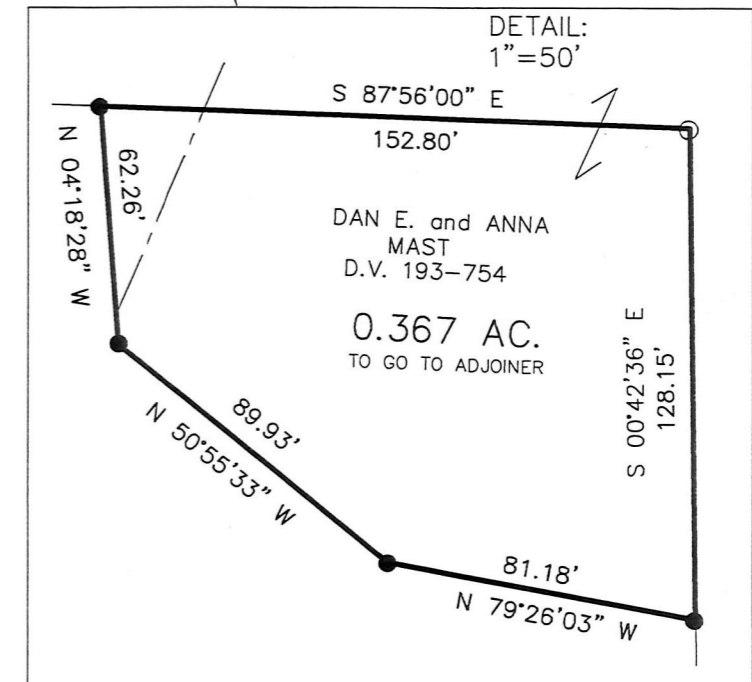

BAKER SURVEYING, LLC
 138 N. CLAY STREET
 MILLERSBURG, OHIO 44654
 PH. 330-674-4788
 FAX 330-674-6027

PLAT APPROVED

1/24/2017 TD