


BERLIN TOWNSHIP  
4TH. QTR., LOTS 14 & 15  
T-9 N; R-6 W  
HOLMES COUNTY, OHIO

SURVEYED FOR: DAN MILLER

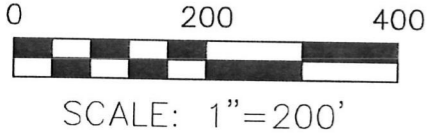

- ▲ R.R. SPIKE FOUND
- 3/4" REBAR FOUND
- 5/8" REBAR SET WITH I.D. CAP
- I.D. CAP MARKED "BAKER 6938"



I CERTIFY THIS SURVEY TO BE CORRECT  
TO THE BEST OF MY KNOWLEDGE.

*Donald C. Baker*  
DONALD C. BAKER P.S. 6938  
DATE: DEC. 23, 2016  
KES\JNG\CJG\JPD  
FILE NAME: WORK5\S-644-16

APPROVED FOR TRANSFER ONLY  
NO SUBDIVISION PLAT REQUIRED  
(O.R.C. 711.001 & 711.131)  
Lot(s) not for building unless  
approved by Board of Health.  
HOLMES CO. PLANNING COMMISSION  
By: *[Signature]* Date: 1/31/17


201700103611  
B: 19 P: 3147

FILED FOR RECORD IN  
HOLMES COUNTY, OH  
ANITA HALL, COUNTY RECORDER  
01/31/2017 2:47 PM  
SMALL PLAT . 40.00

ORV 259 PGS 1279,  
1284,  
1286

PLAT APPROVED

1/26/2017 TD

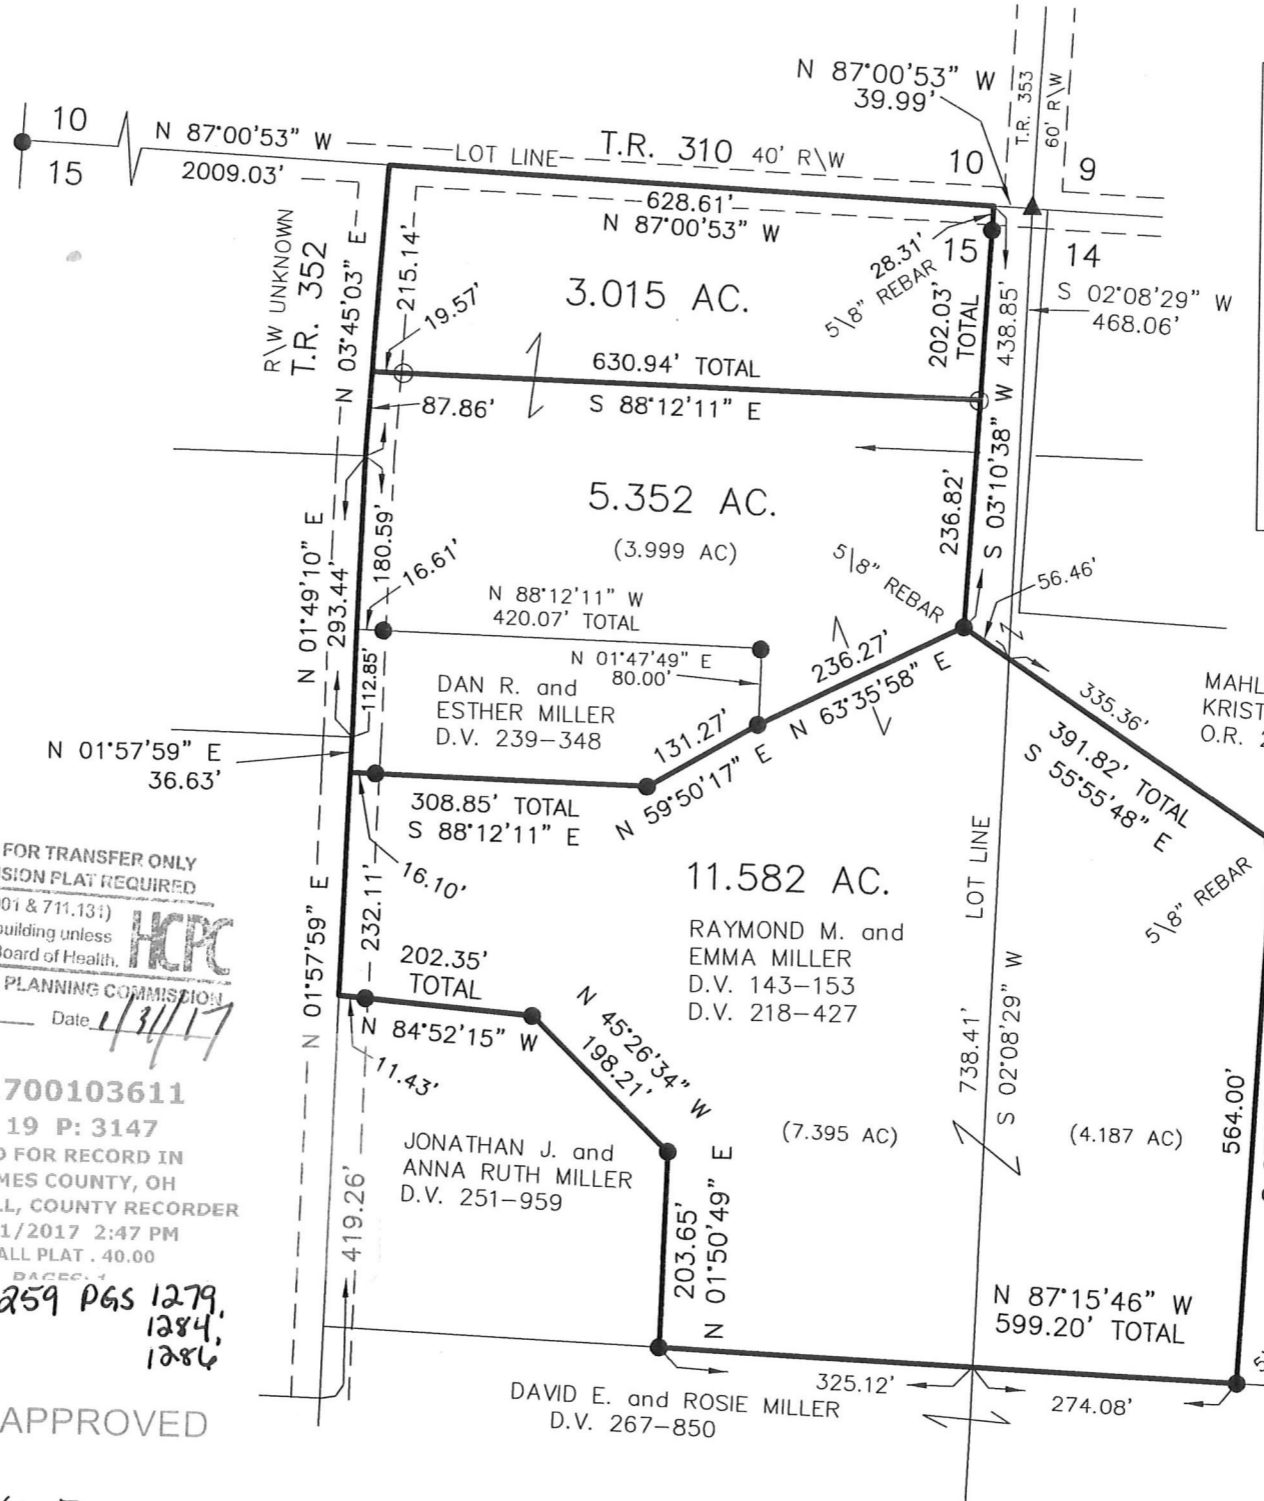

MASTER PLAT

ACTION 1) TRANSFER 3.015 AC. FROM  
RAYMOND M. and EMMA MILLER  
TO RAYMOND M. and EMMA MILLER

ACTION 2) TRANSFER 11.582 AC. FROM  
RAYMOND M. and EMMA MILLER  
TO RAYMOND M. and EMMA MILLER

ACTION 3) ANNEX 3.999 AC. FROM  
RAYMOND M. and EMMA MILLER  
TO DAN R. and ESTHER MILLER

ACTION 4) CONSOLIDATE ALL OF DAN R. and  
ESTHER MILLER'S PARCELS INTO  
A 5.352 AC. PARCEL

REFERENCES

- DEED VOL. 218 PAGE 427
- DEED VOL. 267 PAGE 850
- DEED VOL. 239 PAGE 348
- O.R. VOL. 253 PAGE 9451
- PLAT VOL. 13 PAGE 51
- PLAT VOL. 14 PAGE 60
- PLAT VOL. 4 PAGE 46
- PLAT VOL. 7 PAGE 88
- PLAT VOL. 14 PAGE 993
- PLAT VOL. 13 PAGE 5
- BEARINGS FROM  
PLAT VOL. 13 PAGE 5

BAKER SURVEYING, LLC  
138 N. CLAY STREET  
MILLERSBURG, OHIO 44654  
PH. 330-674-4788  
FAX 330-674-6027

