


ORV 259 Pg 2172
 ORV 259 Pg 2175

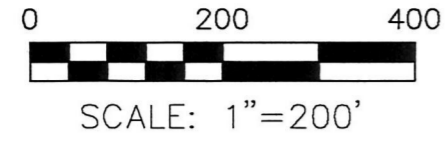



- STONE FOUND
- ▲ R.R. SPIKE FOUND
- 5/8" REBAR FOUND
UNLESS OTHERWISE NOTED
- △ R.R. SPIKE SET
- 5/8" REBAR SET WITH I.D. CAP
I.D. CAP MARKED "BAKER 6938"

HARDY TOWNSHIP
 S.W. QTR. SECTION 14
 T-9 N; R-6 W
 HOLMES COUNTY, OHIO

SURVEYED FOR: ALVIN HERSHBERGER

APPROVED FOR TRANSFER ONLY
 NO SUBDIVISION PLAT REQUIRED
 (O.R.C. 711.001 & 711.131)
 Lot(s) not for building unless
 approved by Board of Health.
 HOLMES CO. PLANNING COMMISSION
 By: *[Signature]* Date: *1/27/17*

Additional approval for this and any adjacent properties
 must be requested and granted prior to any future
 transfers by deed. Recording of this document does not
 waive the requirements of local Health District
 Subdivision Regulations or other governing
 authorities which may be in effect at the
 time of any future deed transfer.

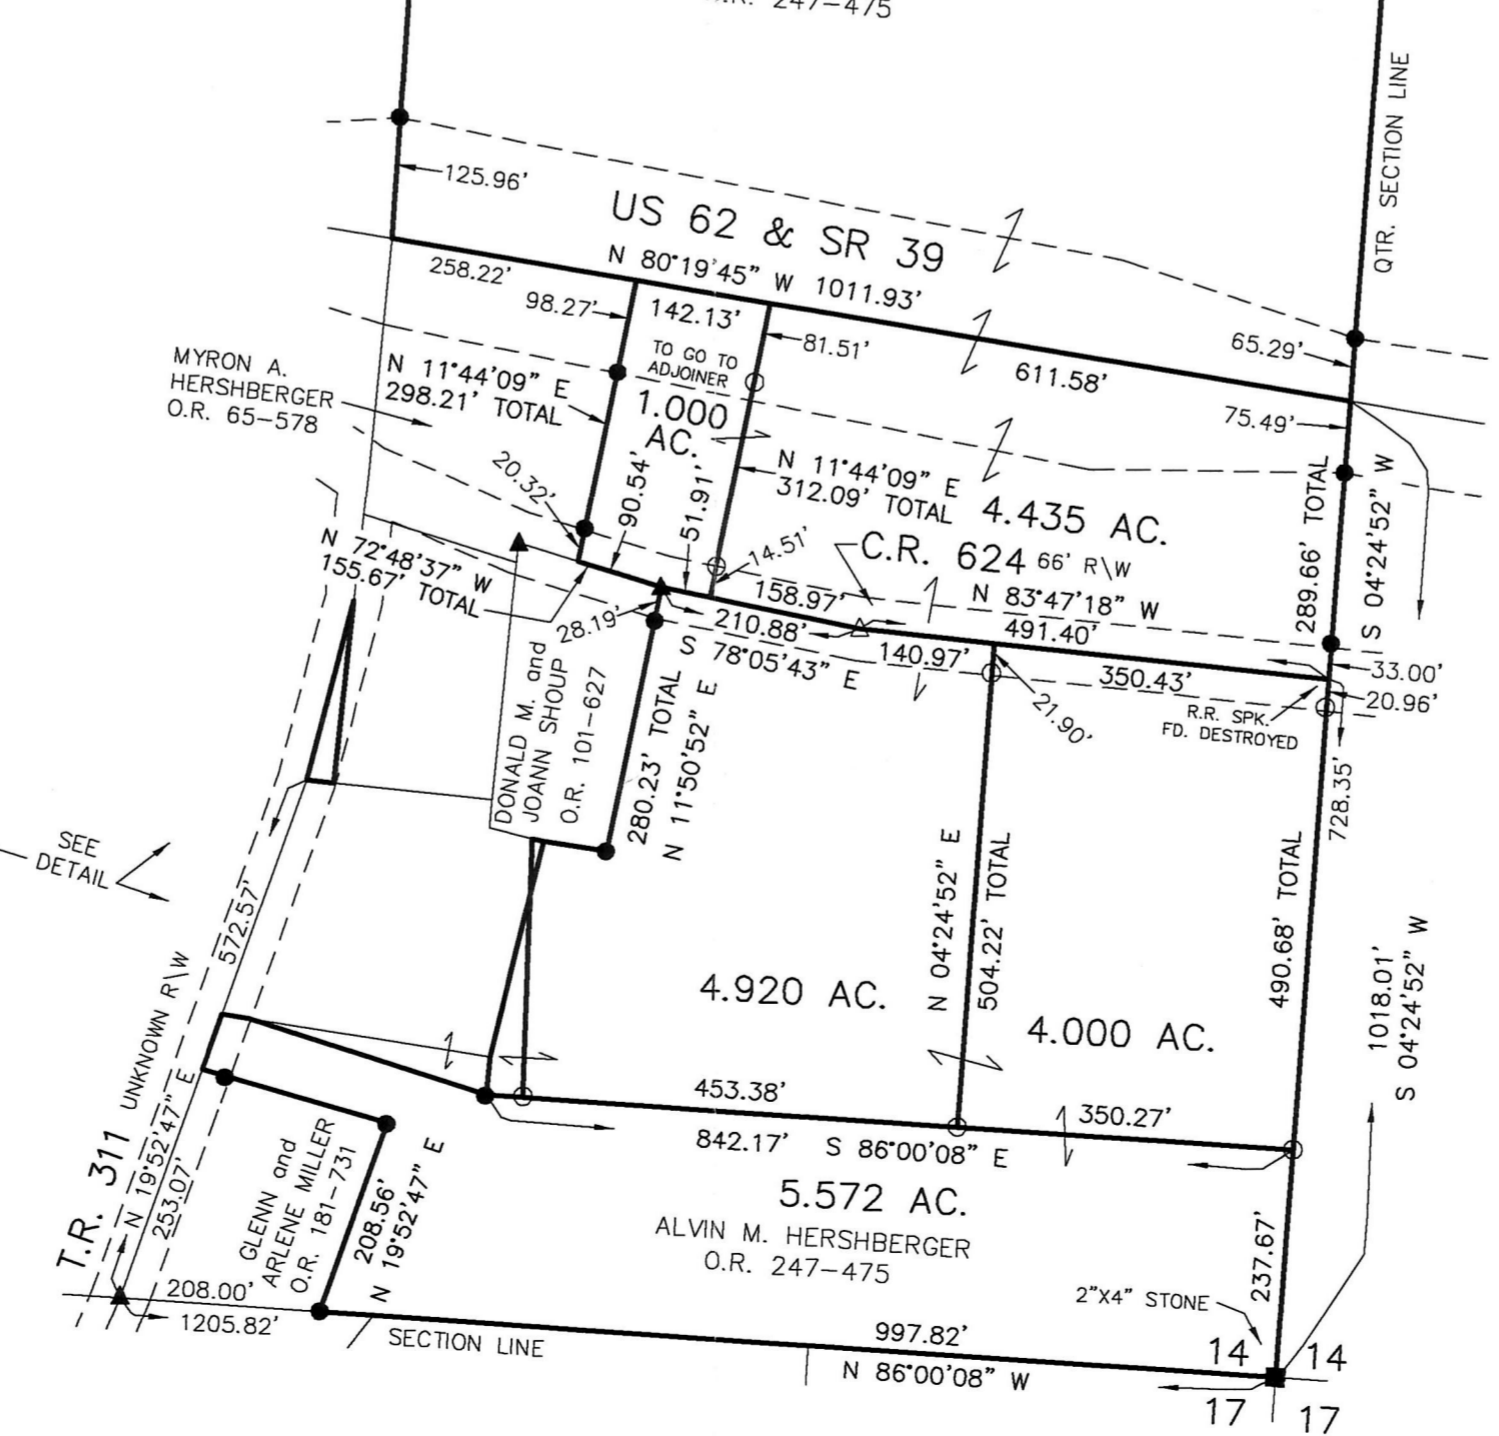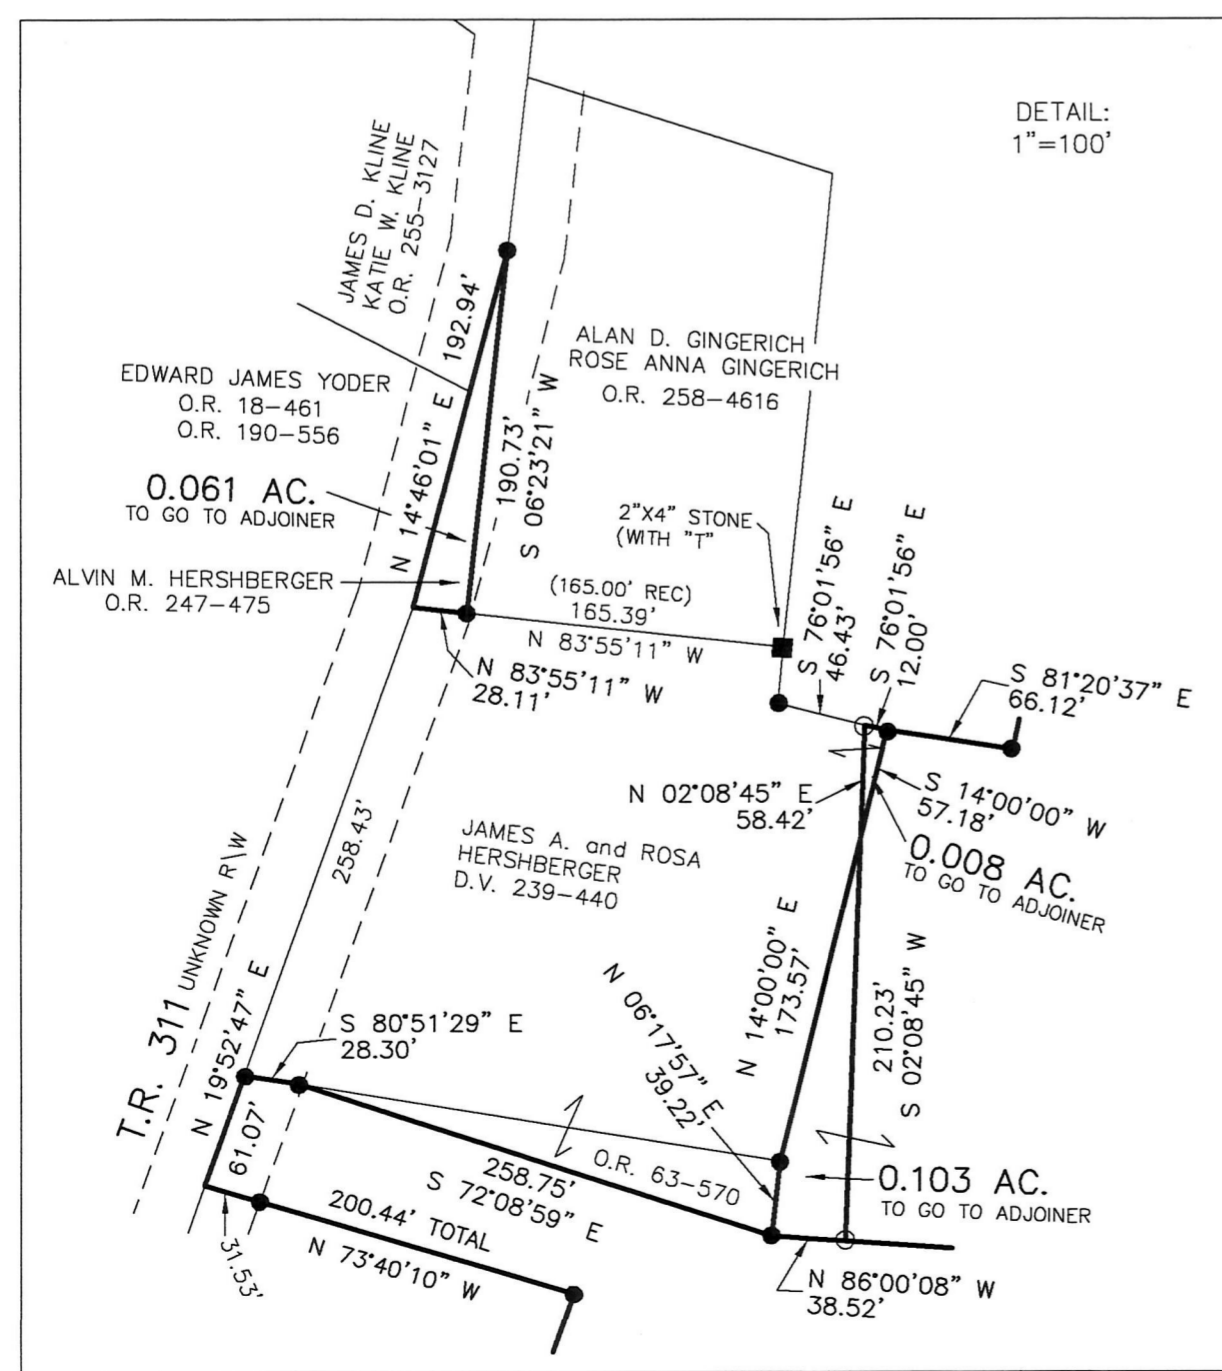

- REFERENCES
- DEED VOL. 239 PAGE 440
 - DEED VOL. 260 PAGE 20
 - O.R. VOL. 167 PAGE 523
 - O.R. VOL. 247 PAGE 475
 - O.R. VOL. 65 PAGE 578
 - O.R. VOL. 101 PAGE 627
 - O.R. VOL. 63 PAGE 570
 - O.R. VOL. 181 PAGE 731
 - PLAT VOL. 10 PAGE 503
 - PLAT VOL. 2 PAGE 94
 - PLAT VOL. 12 PAGE 18
 - PLAT VOL. 19 PAGE 438
 - PLAT VOL. 18 PAGE 194
 - PLAT VOL. 17 PAGE 752
 - PLAT VOL. 8 PAGE 863
 - PLAT VOL. 17 PAGE 713
- BEARINGS FROM
 PLAT VOL. 17 PAGE 752



I CERTIFY THIS SURVEY TO BE CORRECT
 TO THE BEST OF MY KNOWLEDGE.
[Signature]
 DONALD C. BAKER P.S. 6938
 DATE: DEC. 20, 2016
 C:\JG\JPD\JNG
 FILE NAME: WORK4\S-336-16

BAKER SURVEYING, LLC
 138 N. CLAY STREET
 MILLERSBURG, OHIO 44654
 PH. 330-674-4788
 FAX 330-674-6027

PLAT APPROVED

1/27/2017