

ORV 259 Pg 2576
 ORV 259 Pg 2579
 ORV 259 Pg 2582




SCALE: 1"=100'

- STONE FOUND
- 5/8" REBAR FOUND UNLESS OTHERWISE NOTED
- 5/8" REBAR SET WITH I.D. CAP I.D. CAP MARKED "BAKER 6938"

WALNUT CREEK TOWNSHIP
 N.E. QTR. SECTION 1
 T-8 N; R-5 W
 HOLMES COUNTY, OHIO

SURVEYED FOR: ELVIN COBLENTZ

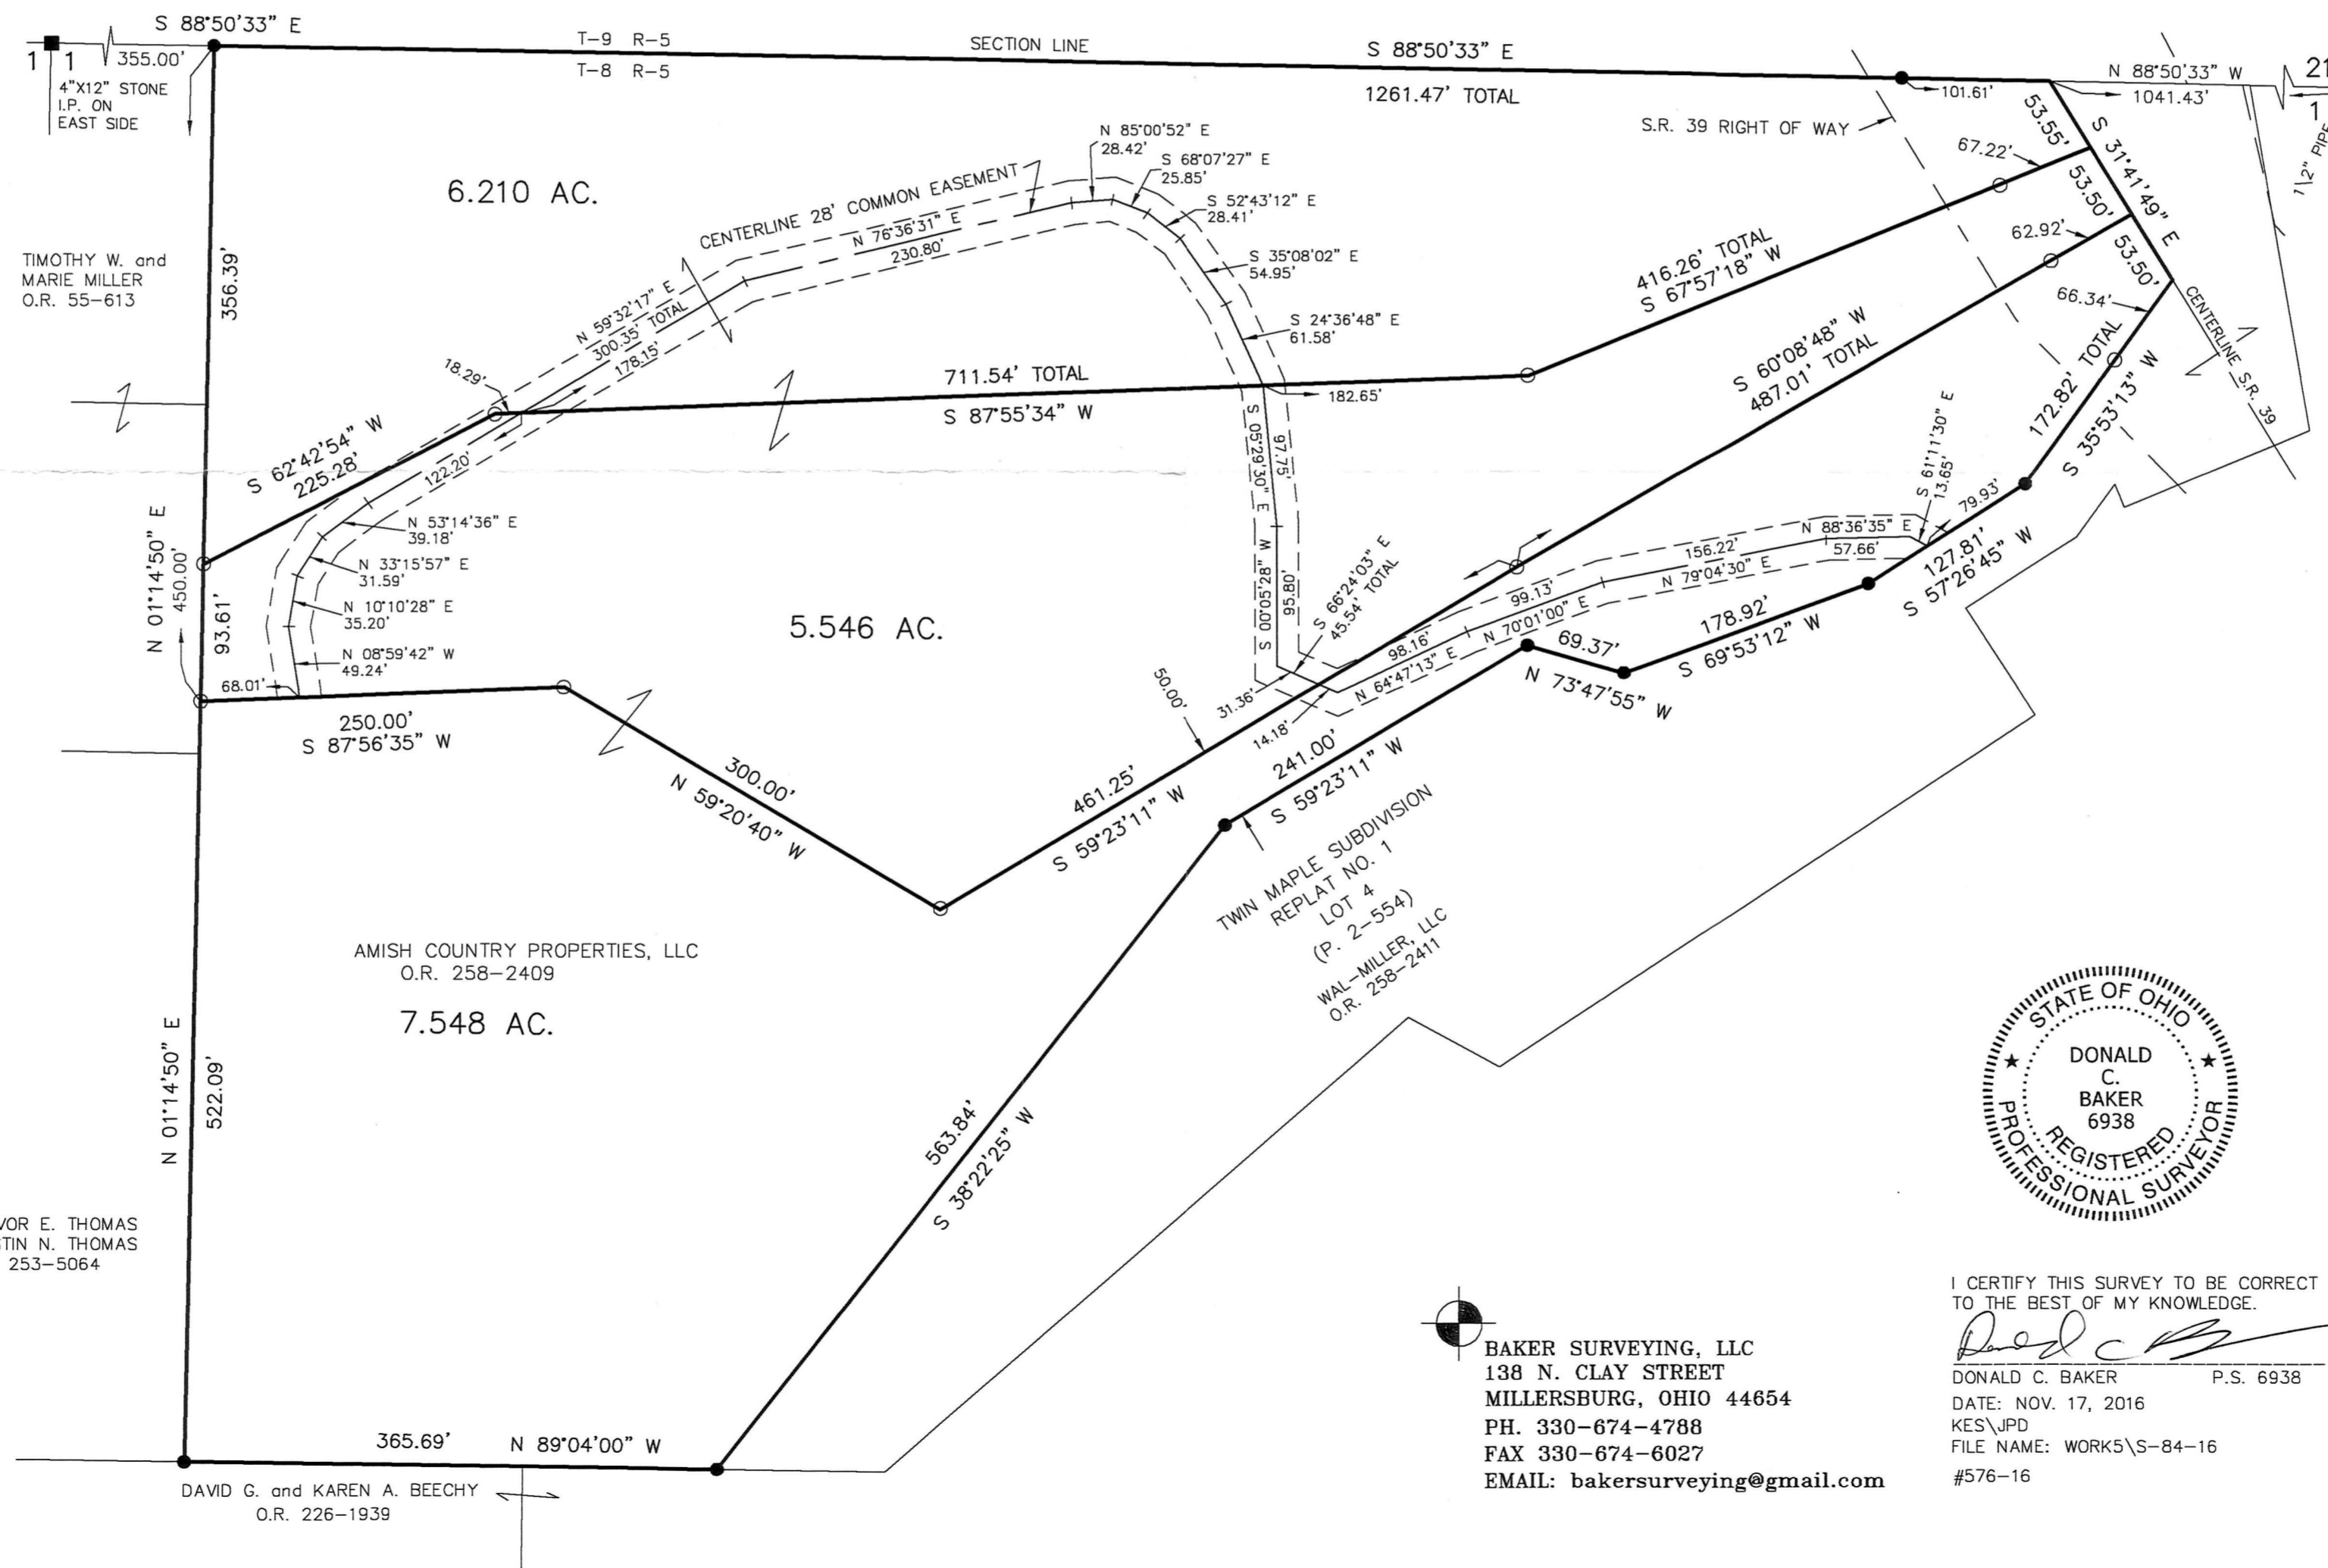

- REFERENCES
- O.R. VOL. 55 PAGE 613
 - O.R. VOL. 258 PAGE 2409
 - O.R. VOL. 258 PAGE 2411
 - O.R. VOL. 226 PAGE 1939
 - O.R. VOL. 253 PAGE 5064
 - PLAT VOL. 2 PAGE 554
 - PLAT VOL. 17 PAGE 371
 - PLAT VOL. 19 PAGE 714
 - PLAT VOL. 19 PAGE 2274
 - PLAT VOL. 19 PAGE 3100
 - BEARINGS FROM PLAT VOL. 19 PAGE 3100

APPROVED FOR TRANSFER ONLY
 NO SUBDIVISION PLAT REQUIRED
 (O.R. 711.001 & 711.131)
 Lot(s) not for building unless
 approved by Board of Health,
 HOLMES CO. PLANNING COMMISSION
 By *[Signature]* Date 1/31/17



BAKER SURVEYING, LLC
 138 N. CLAY STREET
 MILLERSBURG, OHIO 44654
 PH. 330-674-4788
 FAX 330-674-6027
 EMAIL: bakersurveying@gmail.com

I CERTIFY THIS SURVEY TO BE CORRECT TO THE BEST OF MY KNOWLEDGE.
[Signature]
 DONALD C. BAKER P.S. 6938
 DATE: NOV. 17, 2016
 KES\JPD
 FILE NAME: WORK5\S-84-16
 #576-16