

SCALE: 1"=200'

● 5/8" REBAR FOUND
UNLESS OTHERWISE NOTED

○ 5/8" REBAR SET WITH I.D. CAP
I.D. CAP MARKED "BAKER 6938" SURVEYED FOR: DAVID RABER

MECHANIC TOWNSHIP
2ND. QTR., LOTS 17 & 18
T-8 N; R-6 W
HOLMES COUNTY, OHIO

Additional approval for this and any adjacent properties must be requested and granted prior to any future transfers by deed. Recording of this document does not waive the requirements of local Health District Subdivision Regulations or other governing authorities which may be in effect at the time of any future deed transfer.



APPROVED FOR TRANSFER ONLY
NO SUBDIVISION PLAT REQUIRED
(O.R.C. 711.001 & 711.131)
Lot(s) not for building unless approved by Board of Health.
By: *[Signature]* Date: 1-18-17

201700104216

B: 19 P: 3170
FILED FOR RECORD IN
HOLMES COUNTY, OH
ANITA HALL, COUNTY RECORDER
03/13/2017 12:15 PM
SMALL PLAT . 40.00
PAGES: 1

ORV 259 PGS 4232,
4234,
4236

S 11°12'30" E
819.77'
CENTERLINE EXISTING
50' EASEMENT
(P. 19-706)



REFERENCES

- O.R. VOL. 246 PAGE 6787
- O.R. VOL. 256 PAGE 3597
- PLAT VOL. 19 PAGE 534
- PLAT VOL. 19 PAGE 706
- PLAT VOL. 19 PAGE 2983
- PLAT VOL. 19 PAGE 2062
- BEARINGS FROM
PLAT VOL. 19 PAGE 706




I CERTIFY THIS SURVEY TO BE CORRECT
TO THE BEST OF MY KNOWLEDGE.

[Signature]
DONALD C. BAKER P.S. 6938
DATE: DEC. 7, 2016
KES\JPD
FILE NAME: WORK4\S-620-16



BAKER SURVEYING, LLC
138 N. CLAY STREET
MILLERSBURG, OHIO 44654
PH. 330-674-4788
FAX 330-674-6027

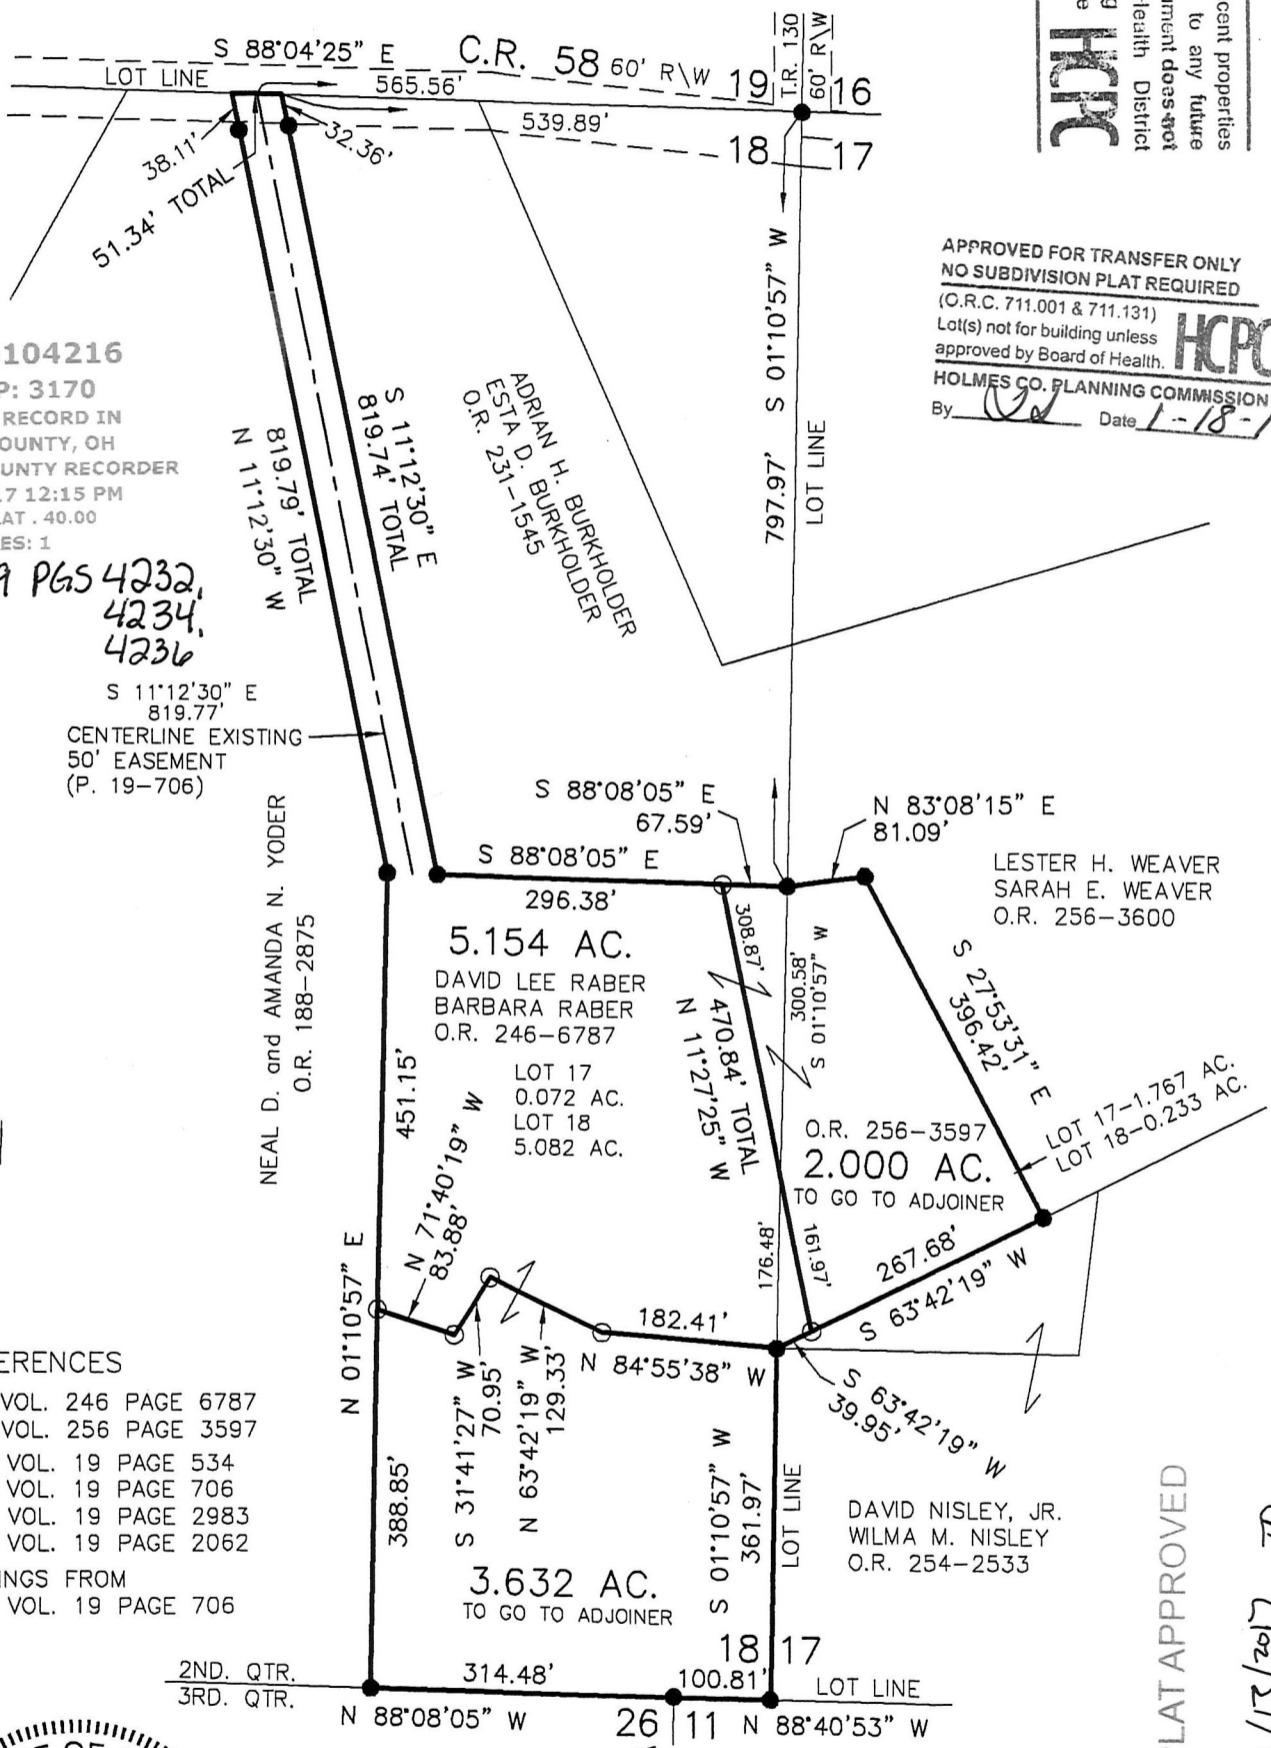

PLAT APPROVED

1/13/2017 TD