

HARDY TOWNSHIP  
 3RD. QTR., LOT 7  
 T-9 N; R-7 W  
 HOLMES COUNTY, OHIO

SURVEYED FOR: HOLLY DURST

APPROVED FOR TRANSFER ONLY  
 NO SUBDIVISION PLAT REQUIRED

(O.R.C. 711.001 & 711.131)  
 Lot(s) not for building unless  
 approved by Board of Health.




HOLMES CO. PLANNING COMMISSION

By *ad* Date *2-22-17*

201700104443


B: 19 P: 3177

FILED FOR RECORD IN  
 HOLMES COUNTY, OH  
 ANITA HALL, COUNTY RECORDER  
 03/30/2017 10:28 AM  
 SMALL PLAT . 40.00

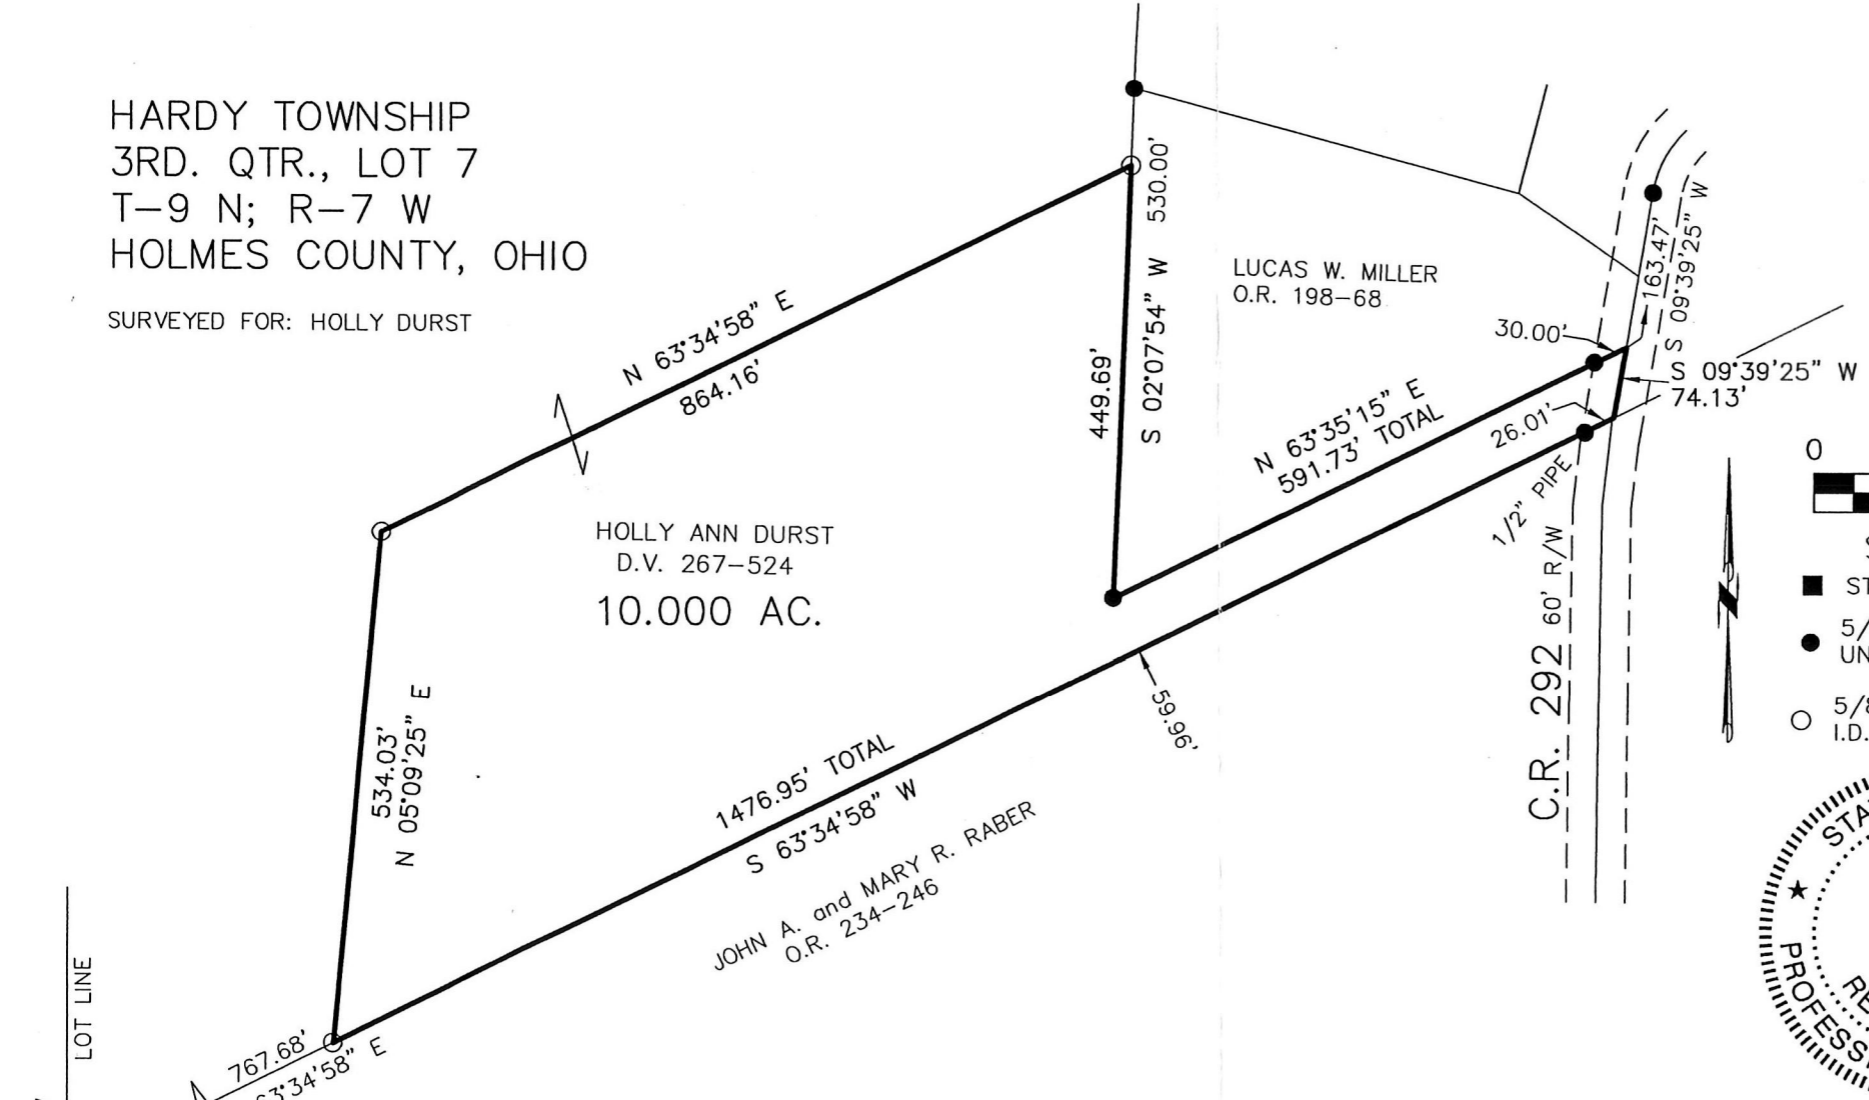

SCALE: 1"=200'

- STONE FOUND
- 5/8" REBAR FOUND  
UNLESS OTHERWISE NOTED
- 5/8" REBAR SET WITH I.D. CAP  
I.D. CAP MARKED "BAKER 6938"

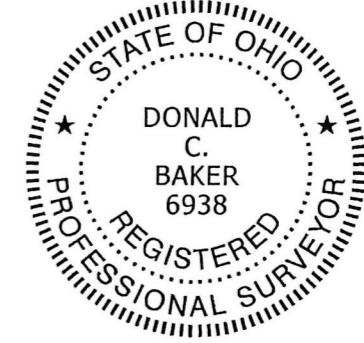

REFERENCES  
 DEED VOL. 267 PAGE 524  
 O.R. VOL. 198 PAGE 68  
 O.R. VOL. 234 PAGE 246  
 PLAT VOL. 16 PAGE 146  
 PLAT VOL. 19 PAGE 2066  
 BEARINGS FROM  
 PLAT VOL. 19 PAGE 2066

I CERTIFY THIS SURVEY TO BE CORRECT  
 TO THE BEST OF MY KNOWLEDGE.

*Donald C. Baker*

DONALD C. BAKER P.S. 6938  
 DATE: JAN. 28, 2016  
 CJG\JPD  
 FILE NAME: WORK4\S-17-16

BAKER SURVEYING, LLC  
 138 N. CLAY STREET  
 MILLERSBURG, OHIO 44654  
 PH. 330-674-4788  
 FAX 330-674-6027

PLAT APPROVED

*2/16/2017 m*

LOT LINE  
 N 00°03'41" W  
 666.13'  
 8 7  
 13 | 12

