

BERLIN TOWNSHIP
 N.W. QTR. SECTION 5
 T-9 N; R-5 W
 HOLMES COUNTY, OHIO

SURVEYED FOR: ANDREW WEAVER

REFERENCES

- DEED VOL. 212 PAGE 226
- O.R. VOL. 257 PAGE 2521
- O.R. VOL. 175 PAGE 853
- PLAT VOL. 12 PAGE 164
- PLAT VOL. 17 PAGE 407
- PLAT VOL. 19 PAGE 57
- PLAT VOL. 19 PAGE 195
- BEARINGS FROM
- PLAT VOL. 19 PAGE 195


VACATION PLAT of
 OUTBACK SUBDIVISION (P. 19-57)
 LOTS 1 & 2
 AND
 OUTBACK SUBDIVISION FIRST ADDITION (P. 19-195)
 LOT 3

0 100 200



SCALE: 1"=100'

- 5/8" REBAR FOUND UNLESS OTHERWISE NOTED
- 5/8" REBAR SET WITH I.D. CAP I.D. CAP MARKED "BAKER 6938"

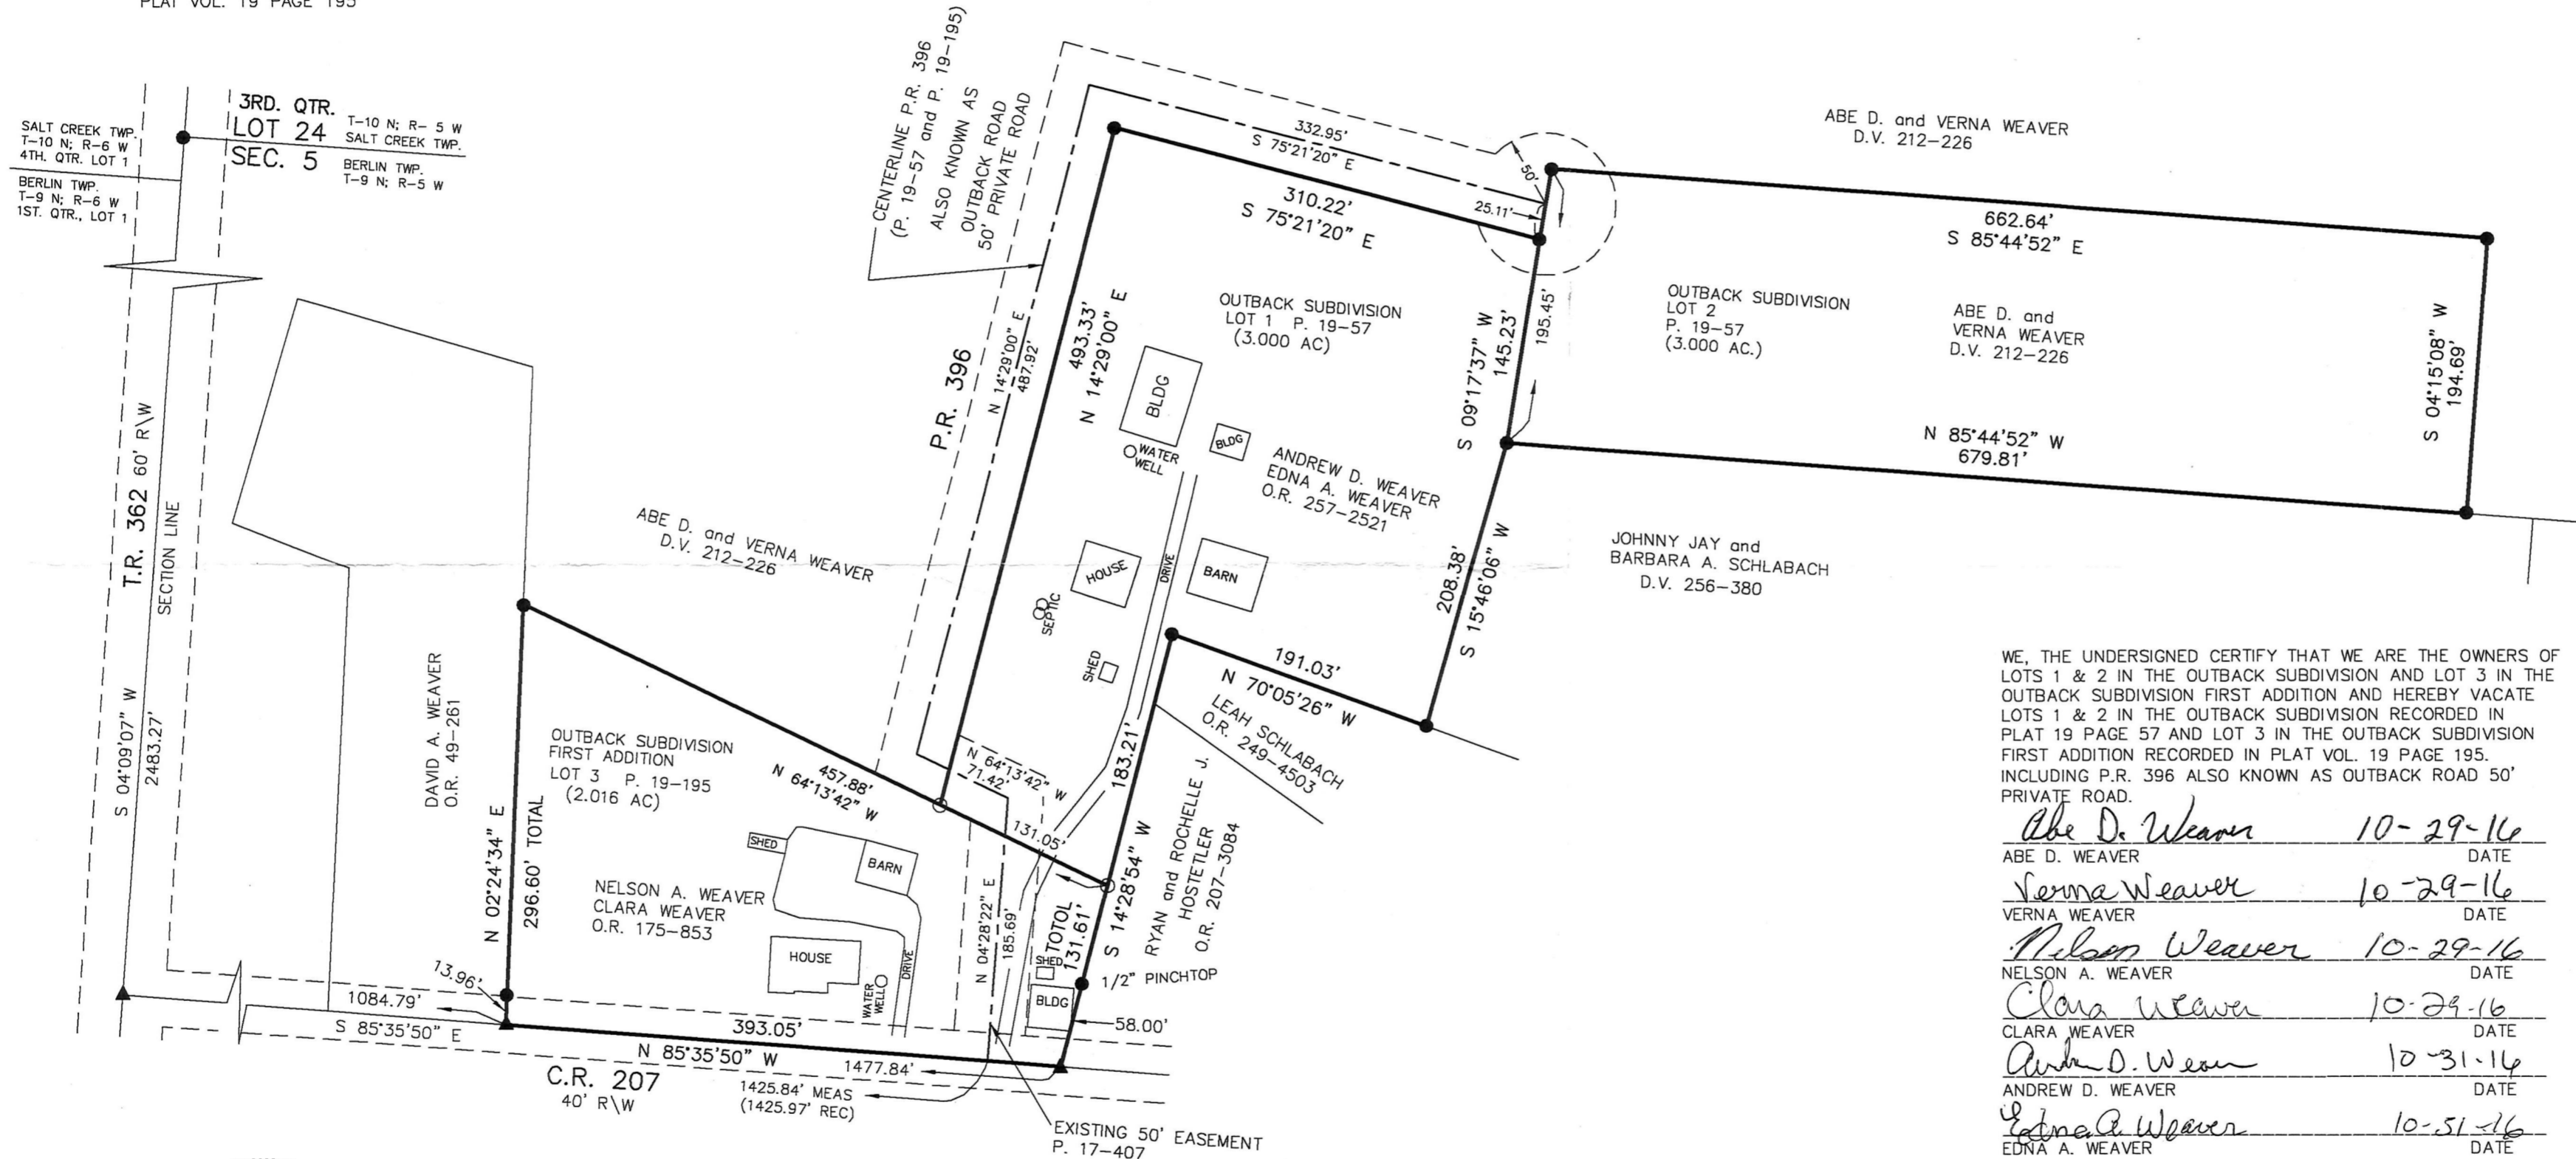

WE, THE UNDERSIGNED CERTIFY THAT WE ARE THE OWNERS OF LOTS 1 & 2 IN THE OUTBACK SUBDIVISION AND LOT 3 IN THE OUTBACK SUBDIVISION FIRST ADDITION AND HEREBY VACATE LOTS 1 & 2 IN THE OUTBACK SUBDIVISION RECORDED IN PLAT 19 PAGE 57 AND LOT 3 IN THE OUTBACK SUBDIVISION FIRST ADDITION RECORDED IN PLAT VOL. 19 PAGE 195. INCLUDING P.R. 396 ALSO KNOWN AS OUTBACK ROAD 50' PRIVATE ROAD.

<i>Abe D. Weaver</i>	10-29-16
ABE D. WEAVER	DATE
<i>Verna Weaver</i>	10-29-16
VERNA WEAVER	DATE
<i>Nelson Weaver</i>	10-29-16
NELSON A. WEAVER	DATE
<i>Clara Weaver</i>	10-29-16
CLARA WEAVER	DATE
<i>Andrew D. Weaver</i>	10-31-16
ANDREW D. WEAVER	DATE
<i>Edna A. Weaver</i>	10-31-16
EDNA A. WEAVER	DATE



I CERTIFY THIS SURVEY TO BE CORRECT TO THE BEST OF MY KNOWLEDGE.

Donald C. Baker
 DONALD C. BAKER P.S. 6938
 DATE: AUG. 31, 2016
 FDB\KES
 FILE NAME: WORK4\S-416-16

BAKER SURVEYING, LLC
 138 N. CLAY STREET
 MILLERSBURG, OHIO 44654
 PH. 330-674-4788
 FAX 330-674-6027

APPROVED FOR TRANSFER ONLY
 NO SUBDIVISION PLAT REQUIRED
 (O.R.C. 711.001 & 711.13-1)
 (Use not for building unless approved by Board of Health)
 HOLMES CO. PLANNING COMMISSION
 By: *[Signature]* Date: *11/8/16*

I HEREBY ACCEPT THE VACATION OF THE OUTBACK SUBDIVISION RECORDED IN PLAT VOL. 19 PAGE 57 AND THE OUTBACK SUBDIVISION FIRST ADDITION RECORDED IN PLAT VOL. 19 PAGE 195.
Arnold Oliver 11/8/16
 ARNOLD OLIVER DATE
 HOLMES COUNTY PLANNING DEPARTMENT

PLAT APPROVED
 4/7/2017