



SURVEY FOR: William H. Martin and Betty Lou Dailey. O.R. 220, Page 2602
LOCATION: Part of the Northwest Quarter of Section 17, Township 8 North,
Range 9 West, U.S.M.L., Richland Township, Holmes County, Ohio

- - Iron Pin Set (5/8" x 30")
- - 5/8" Iron Pin Found unless noted
- - Stone Found

DATE: March 9, 2017
SCALE: 1" = 200'

201700104952
B: 19 P: 3205
FILED FOR RECORD IN
HOLMES COUNTY, OH
ANITA HALL, COUNTY RECORDER
05/03/2017 11:31 AM
SMALL PLAT . 40.00
PAGES: 1

PARCEL # 2000039.000
2000039.001

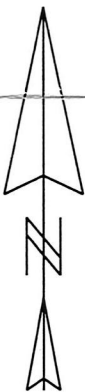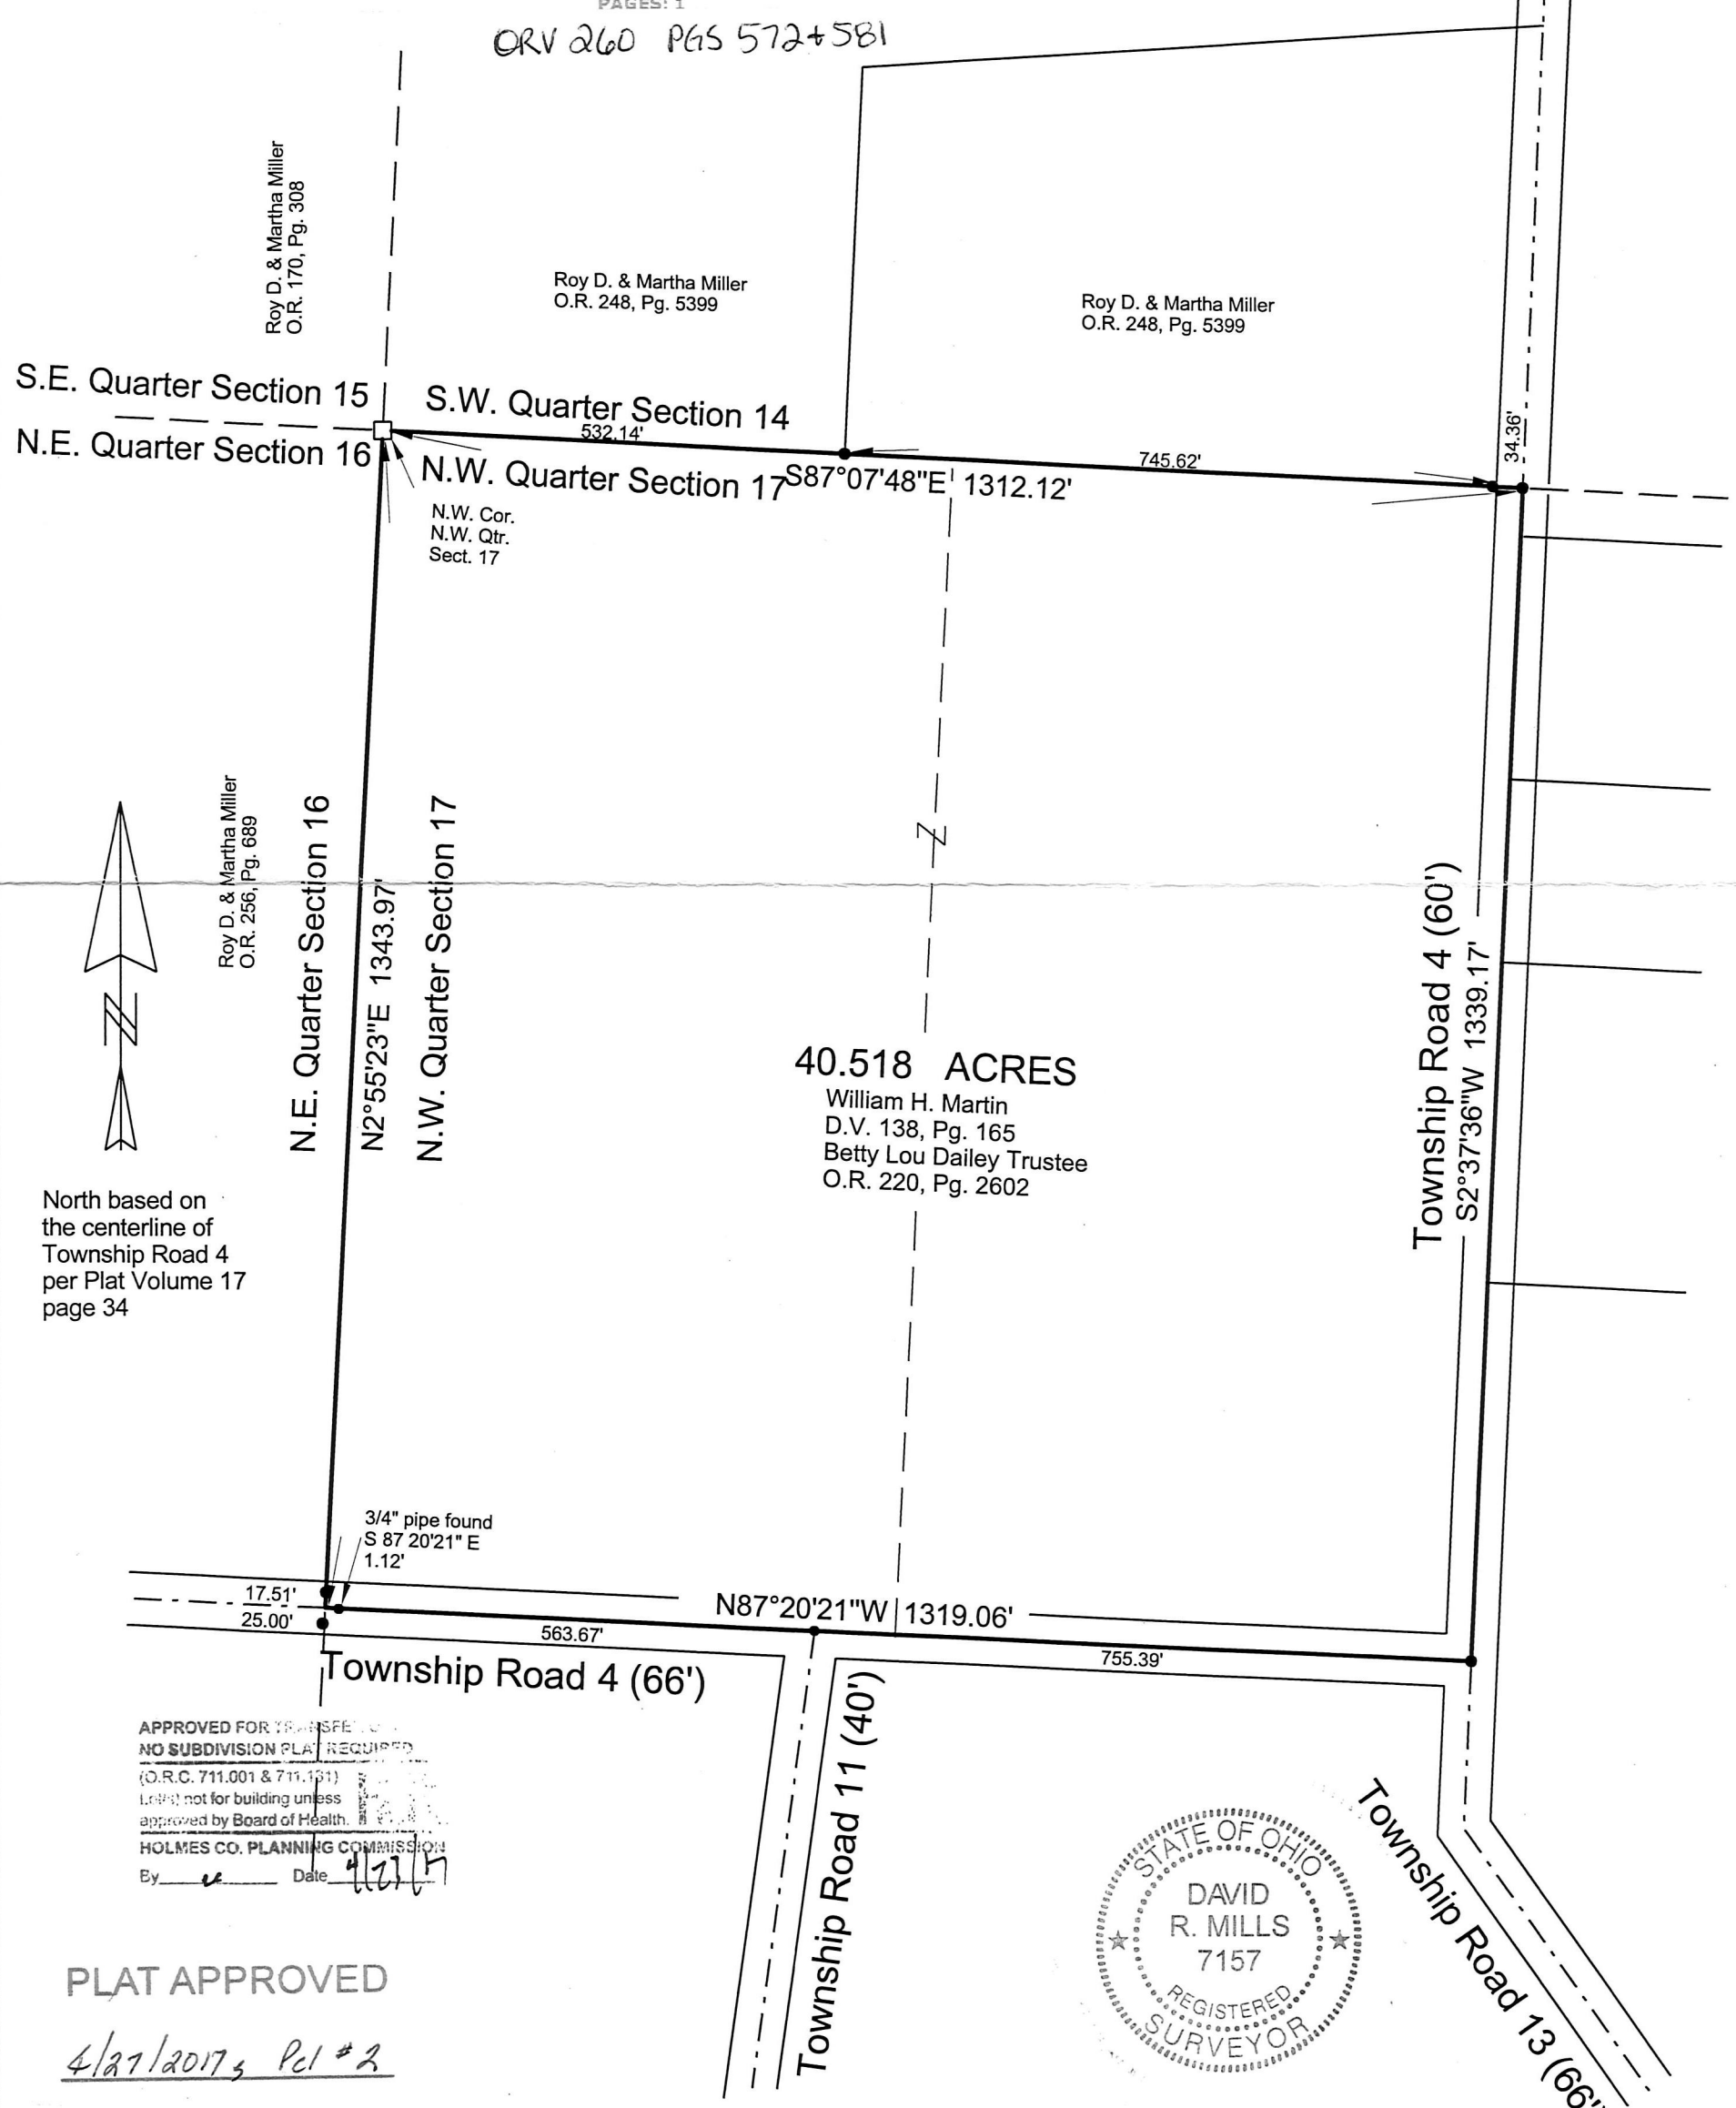

North based on the centerline of Township Road 4 per Plat Volume 17 page 34

APPROVED FOR TRANSFER
NO SUBDIVISION PLAT REQUIRED
(O.R.C. 711.001 & 711.131)
L.P.P. not for building unless approved by Board of Health.
HOLMES CO. PLANNING COMMISSION
By [Signature] Date 4/27/17

PLAT APPROVED

4/27/2017, Pl #2



[Signature]
David R. Mills, Surveyor 7157

CERTIFICATION: We hereby certify that the foregoing survey was prepared from actual field measurements, in accordance with Chapter 4733-37, Ohio Administration Code.