


CLARK TOWNSHIP
S.E. QTR. SECTION 25
T-8 N; R-5 W
HOLMES COUNTY, OHIO

SURVEYED FOR: MELVIN YODER

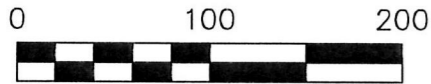

SCALE: 1"=100'


- 5/8" REBAR FOUND
UNLESS OTHERWISE NOTED
- 5/8" REBAR SET WITH I.D. CAP
I.D. CAP MARKED "BAKER 6938"

REFERENCES

O.R. VOL. 124 PAGE 604
O.R. VOL. 124 PAGE 604
PLAT VOL. 18 PAGE 402
BEARINGS FROM
PLAT VOL. 18 PAGE 402



BAKER SURVEYING, LLC
138 N. CLAY STREET
MILLERSBURG, OHIO 44654
PH. 330-674-4788
FAX 330-674-6027

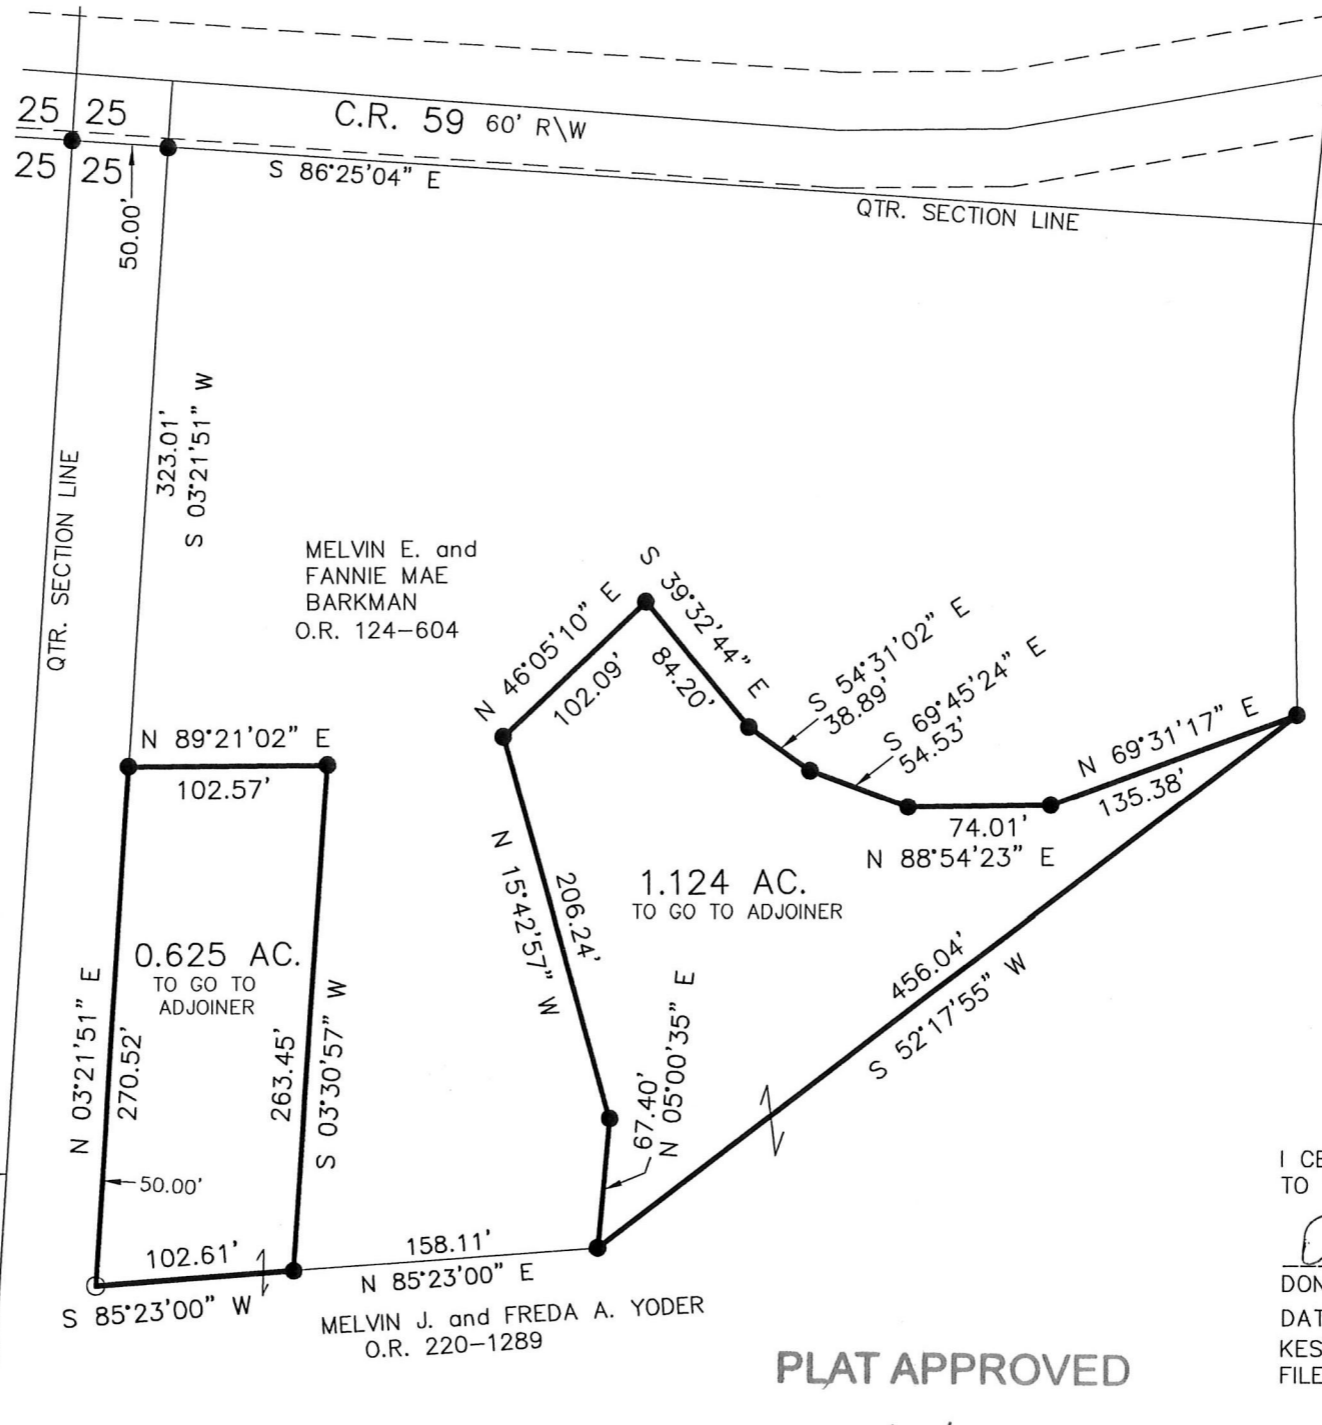

201700105021

B: 19 P: 3208

FILED FOR RECORD IN
HOLMES COUNTY, OH
ANITA HALL, COUNTY RECORDER
05/09/2017 9:11 AM
SMALL PLAT . 40.00
PAGES: 1

ORV 260 Pg 959

APPROVED FOR TRANSFER ONLY
NO SUBDIVISION PLAT REQUIRED
(O.R.C. 711.001 & 711.131)
Lot(s) not for building unless
approved by Board of Health.
HOLMES CO. PLANNING COMMISSION
By: *[Signature]* Date: *3/6/17*



I CERTIFY THIS SURVEY TO BE CORRECT
TO THE BEST OF MY KNOWLEDGE.

Donald C Baker

DONALD C. BAKER P.S. 6938

DATE: MARCH 6, 2017

KES\JPD

FILE NAME: WORK4\S-97-17

PLAT APPROVED

4/14/2017